


1 1A 1B 2 3 4 5 6 7 8 9 10 11 12 13 14 15 16 17 18 19 20 21 22 23 24 25 26

UV  
TU  
RS

Y  
X  
W  
V  
U  
T  
S  
R  
P  
N  
M  
L  
K  
J  
H  
G  
F  
E  
D  
C  
B  
A

**LEGEND**  
 O MH - MAN HOLE  
 O CB - CATCH BASIN  
 -S- SANITARY SEWER  
 -R- ROOF & STORM DRAIN  
 -I.W.- INDUSTRIAL WASTE  
 -AB- ABANDON  
 -C.W.- CITY WATER  
 -F- FIRE PROTECTION SYSTEM  
 - - - TROUGH DRAINS @ FLOOR LEVEL

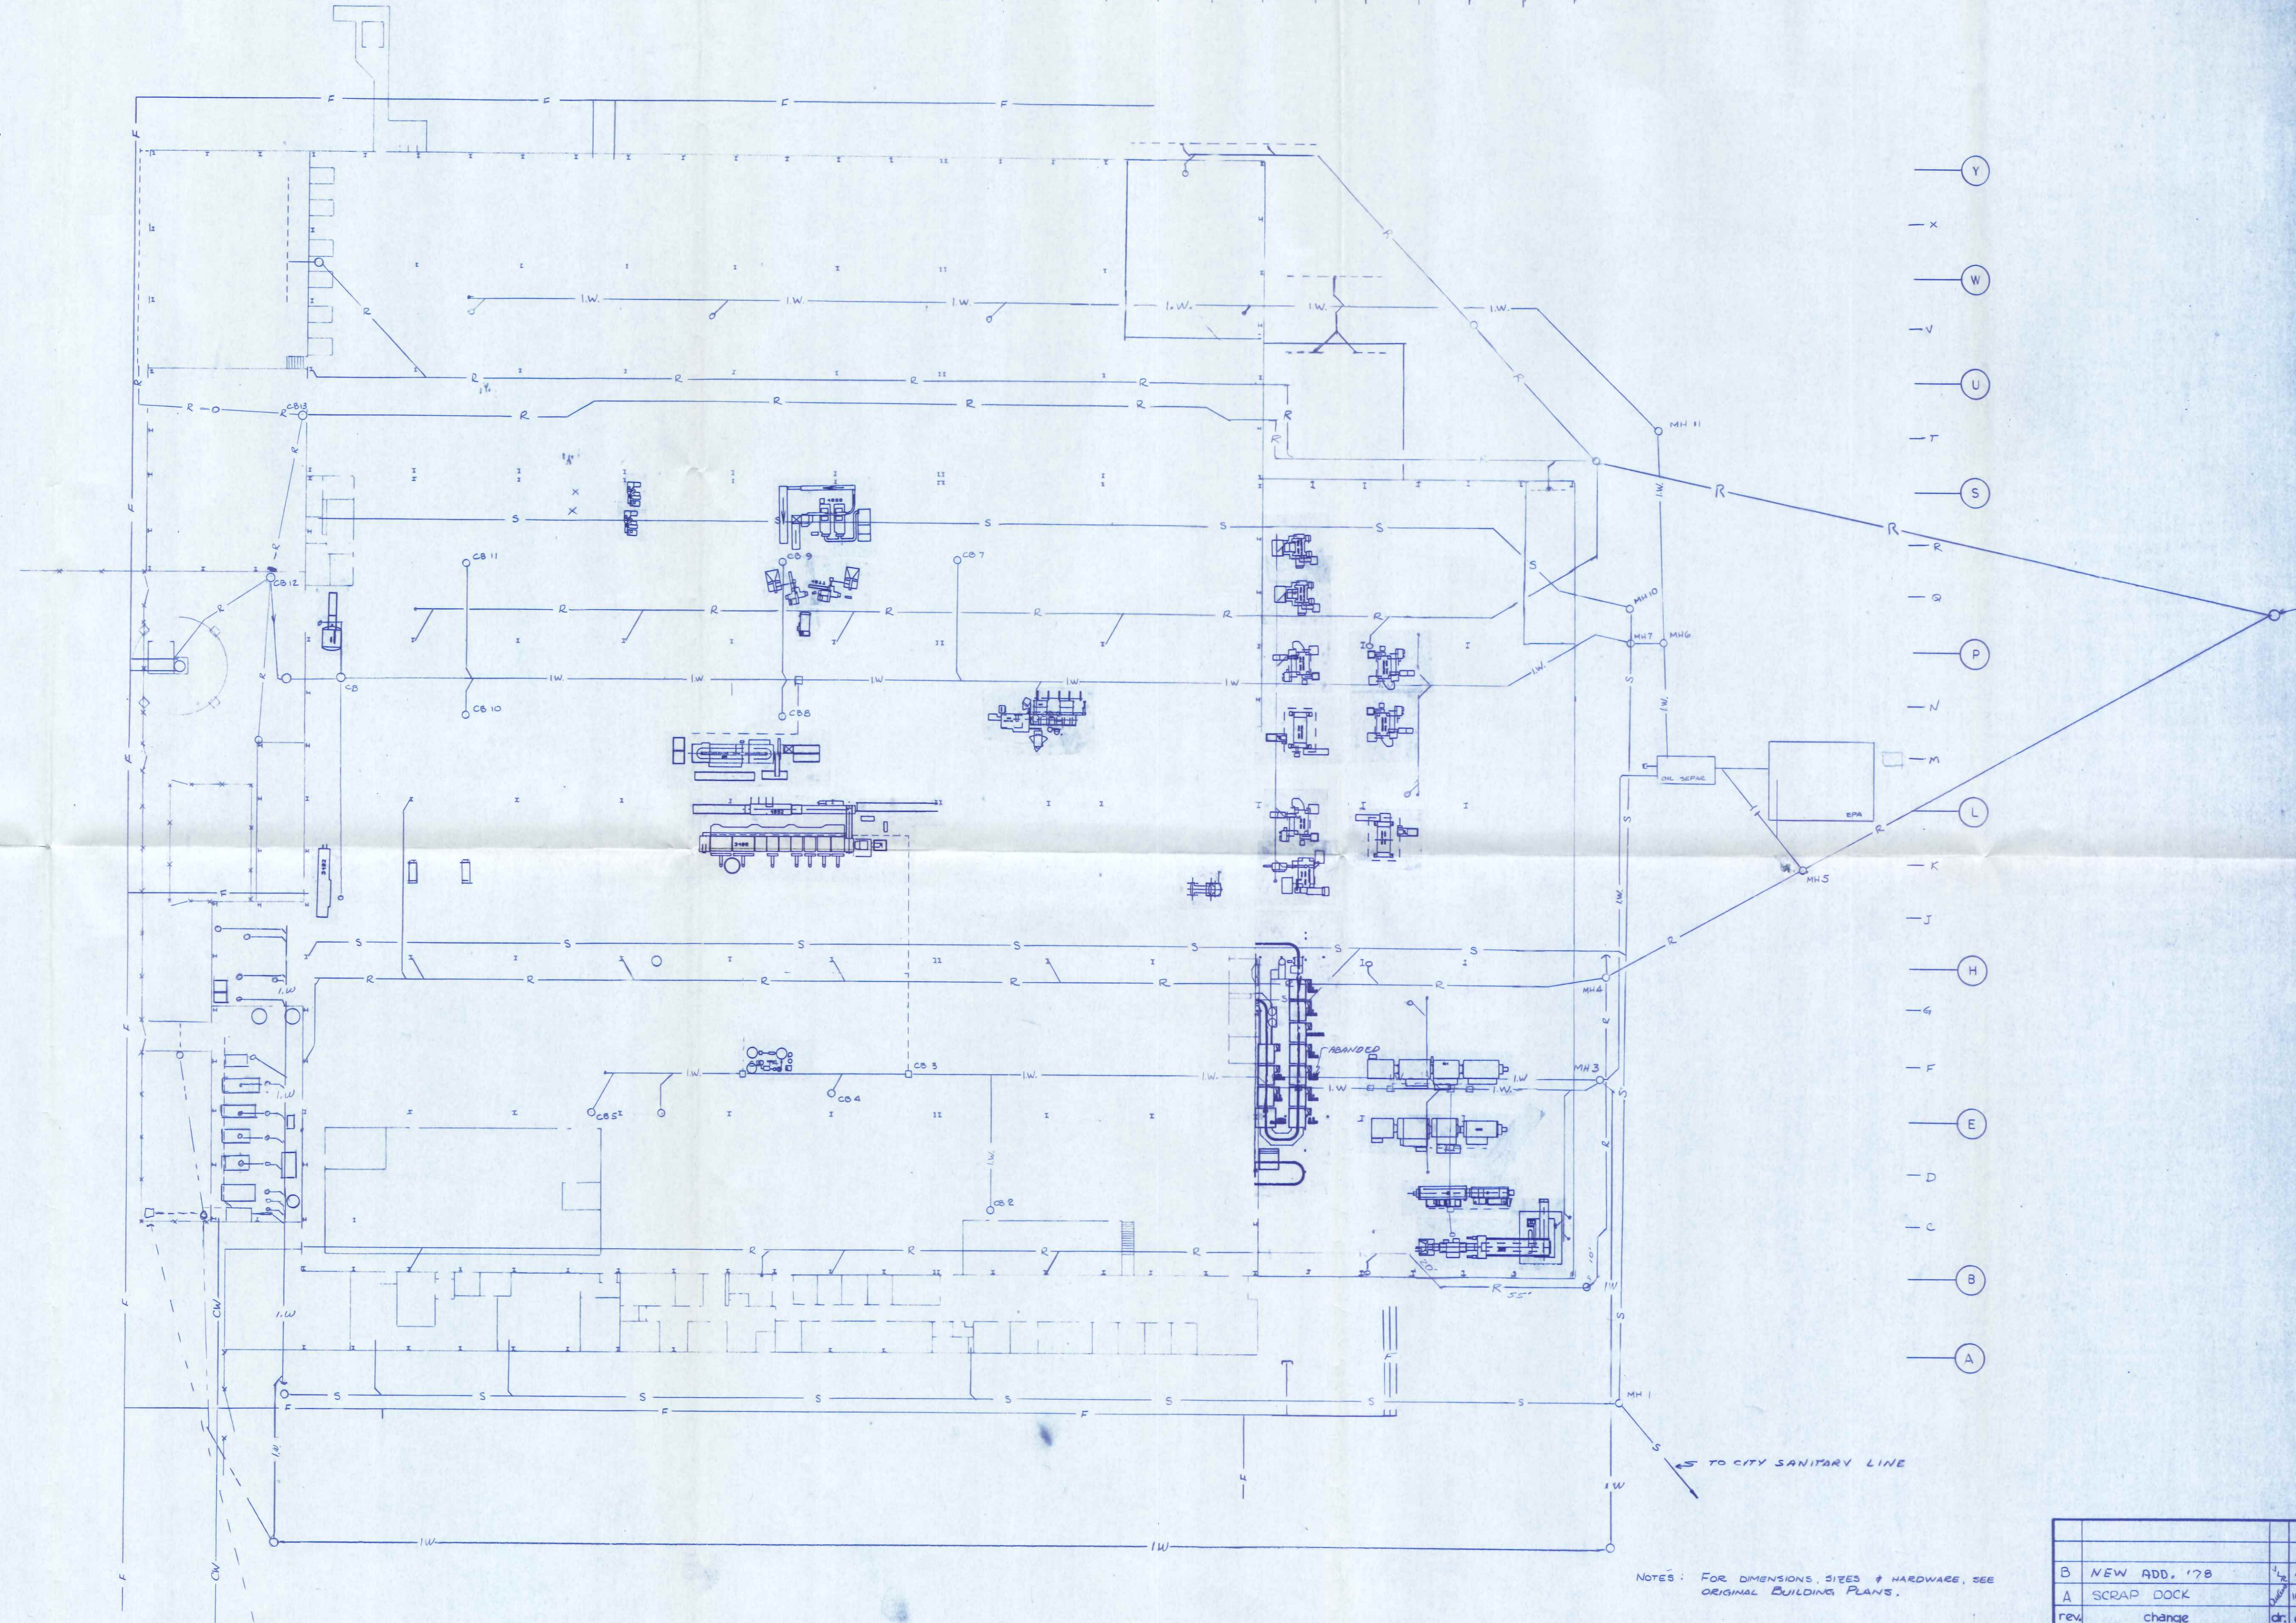

NOTES: FOR DIMENSIONS, SIZES & HARDWARE, SEE ORIGINAL BUILDING PLANS.

4" FIELD TILE  
 TO TILE IN CENTER DITCH  
 TO RIVER

REV	DATE	BY	DR

REV	DATE	BY	DR

**CLEVITE**  
 CORPORATION  
 HARRIS DIVISION  
 NAPLEON, OHIO

DR MAW  
 CH 11/21/64  
 DEC 2 005  
 SCALE DATE  
 1/4" = 1'-0" 1-4-78  
 NAME PLANT LAYOUT  
 UNDERGROUND PIPING SYSTEM

REF. DWG. NO.  
 TOPOGRAPHICAL SURVEY  
 DWG. NO.  
 PS-2-4A

MASTER DWG - 10-6-76 by: MAW