


LUTHERN  
MUTUAL INS

FUTURE USE




DOCTOR'S CLINIC

Johnson's  
CARPET

501 E. Riverview Ave

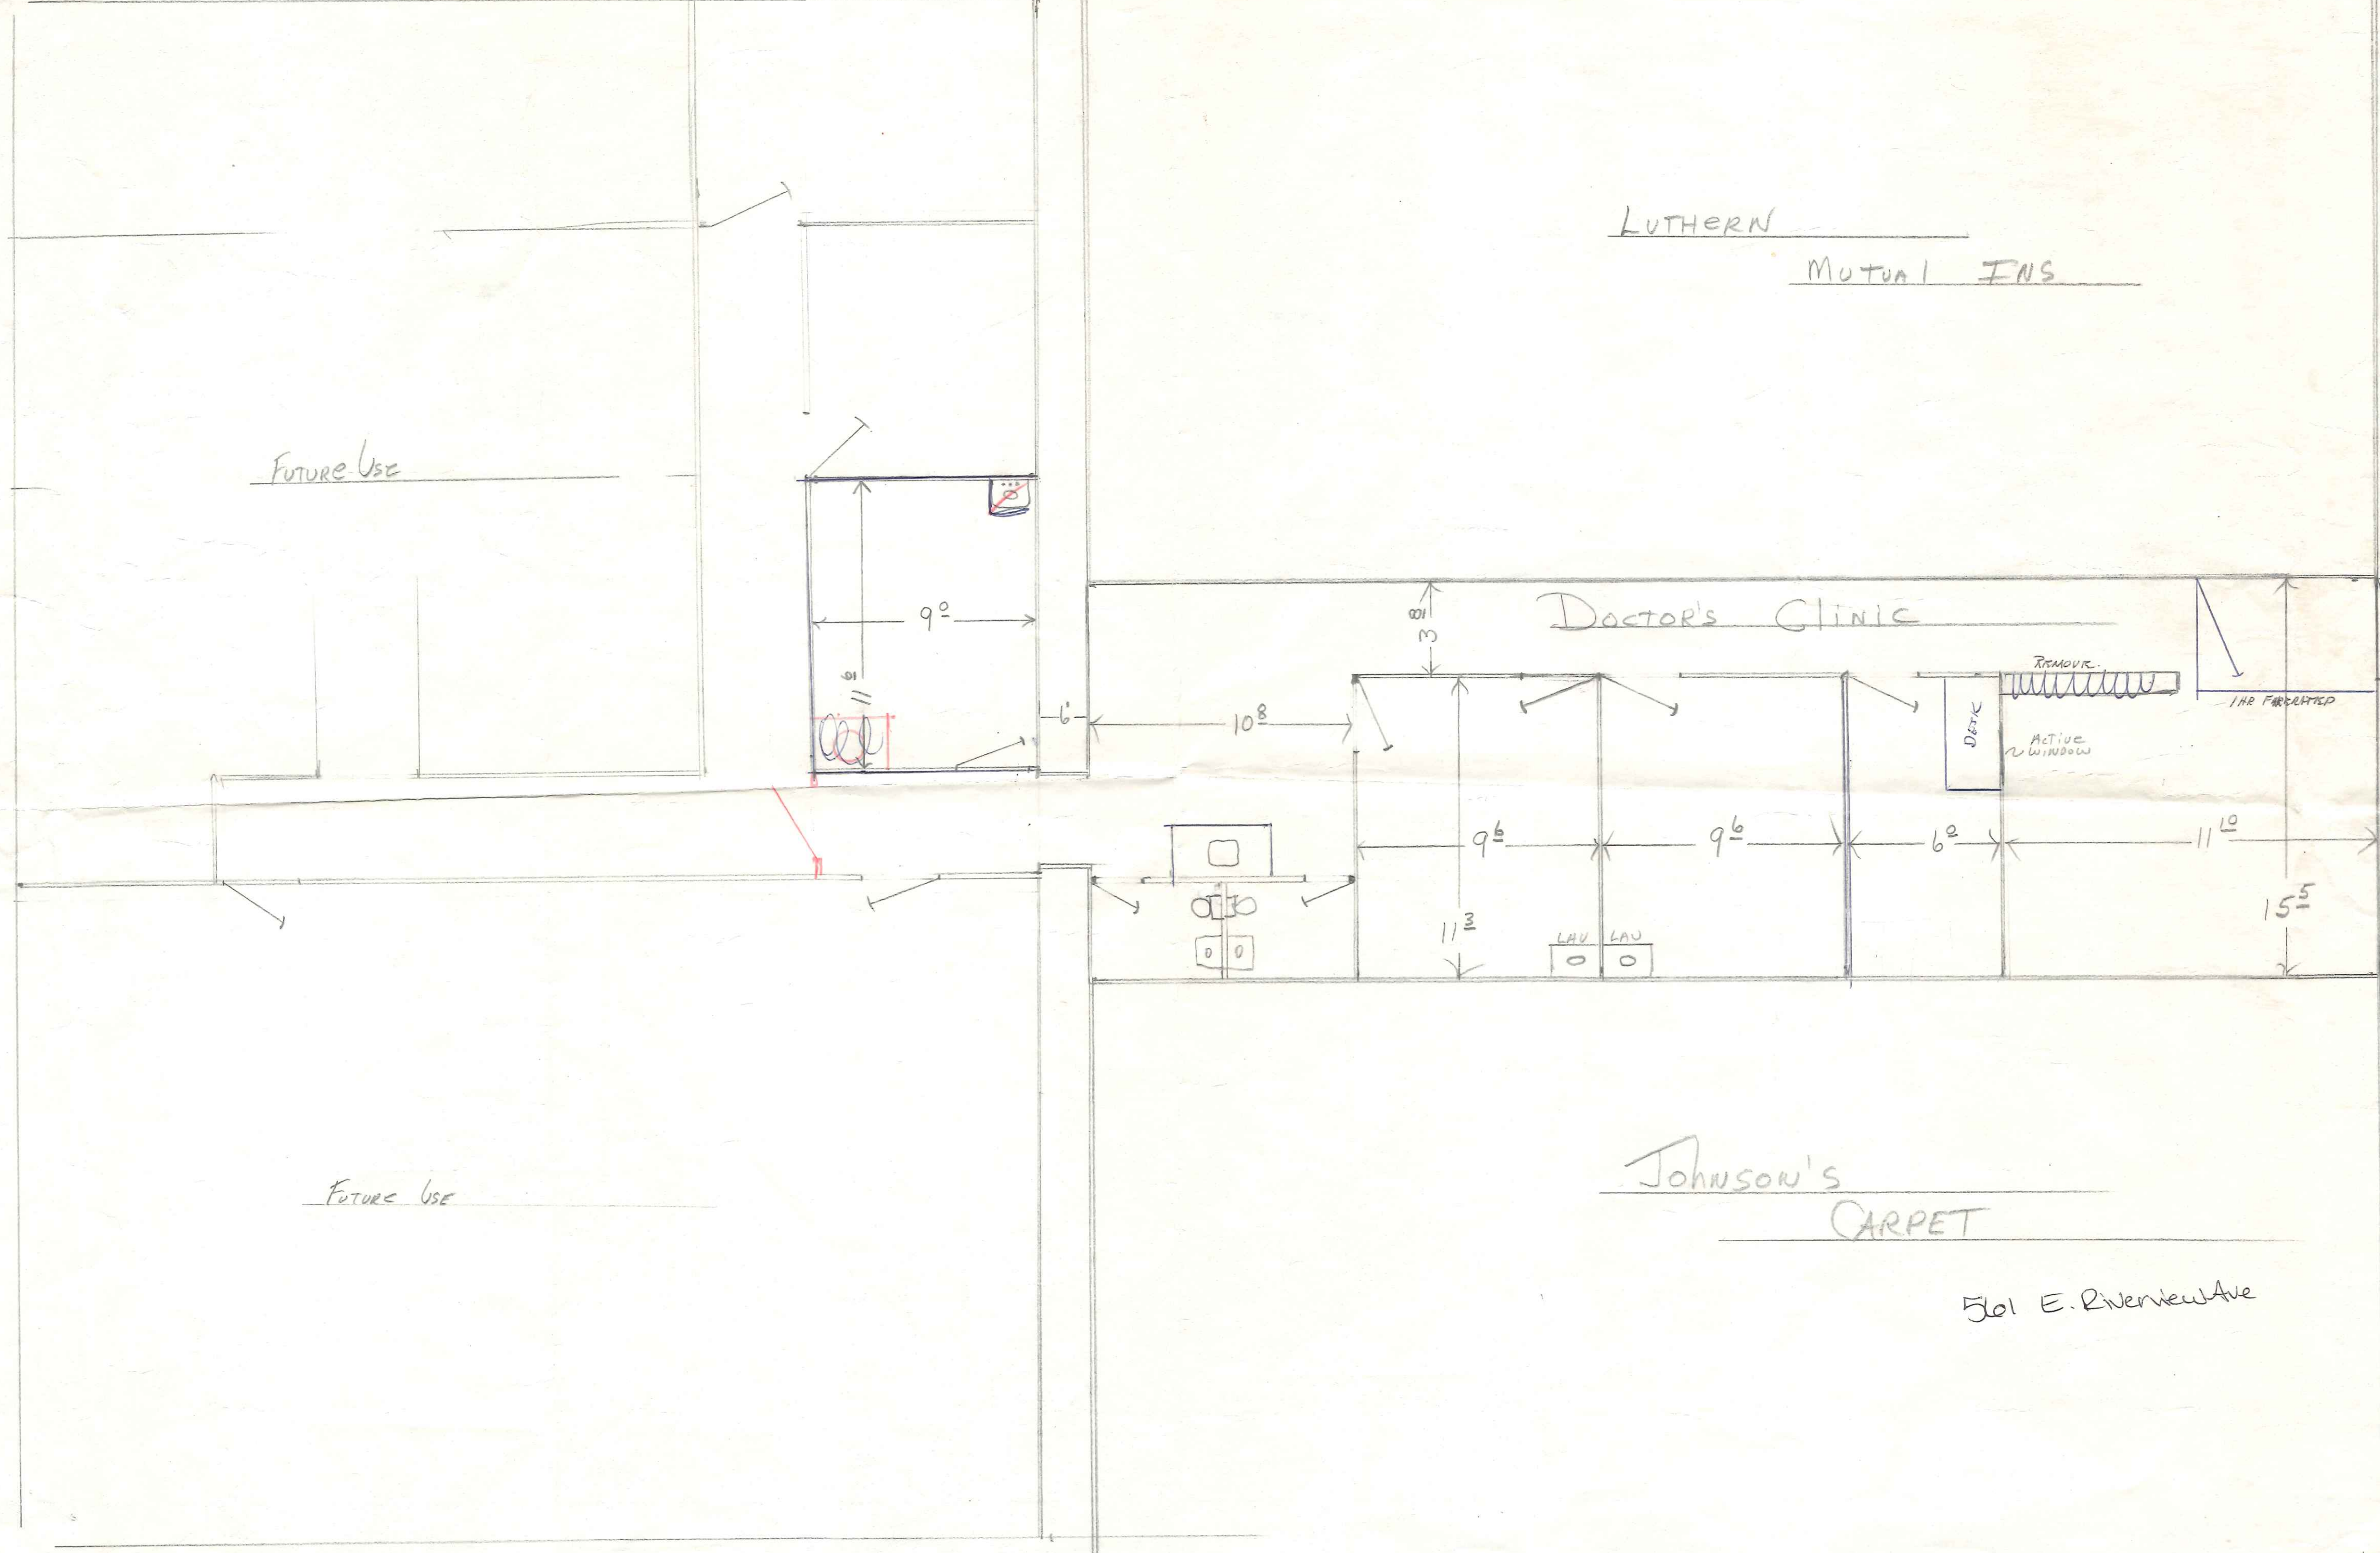



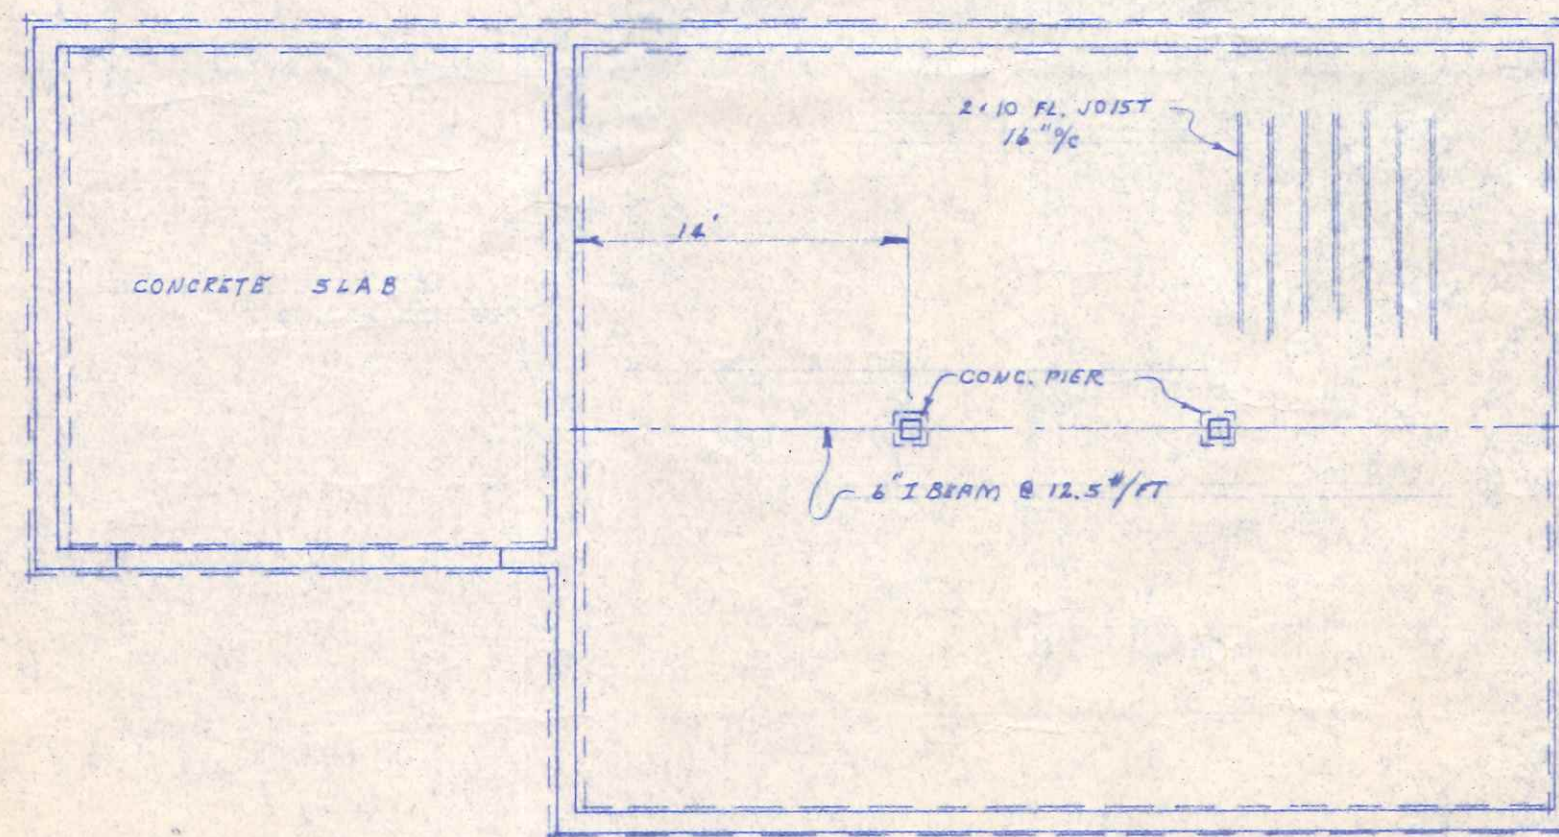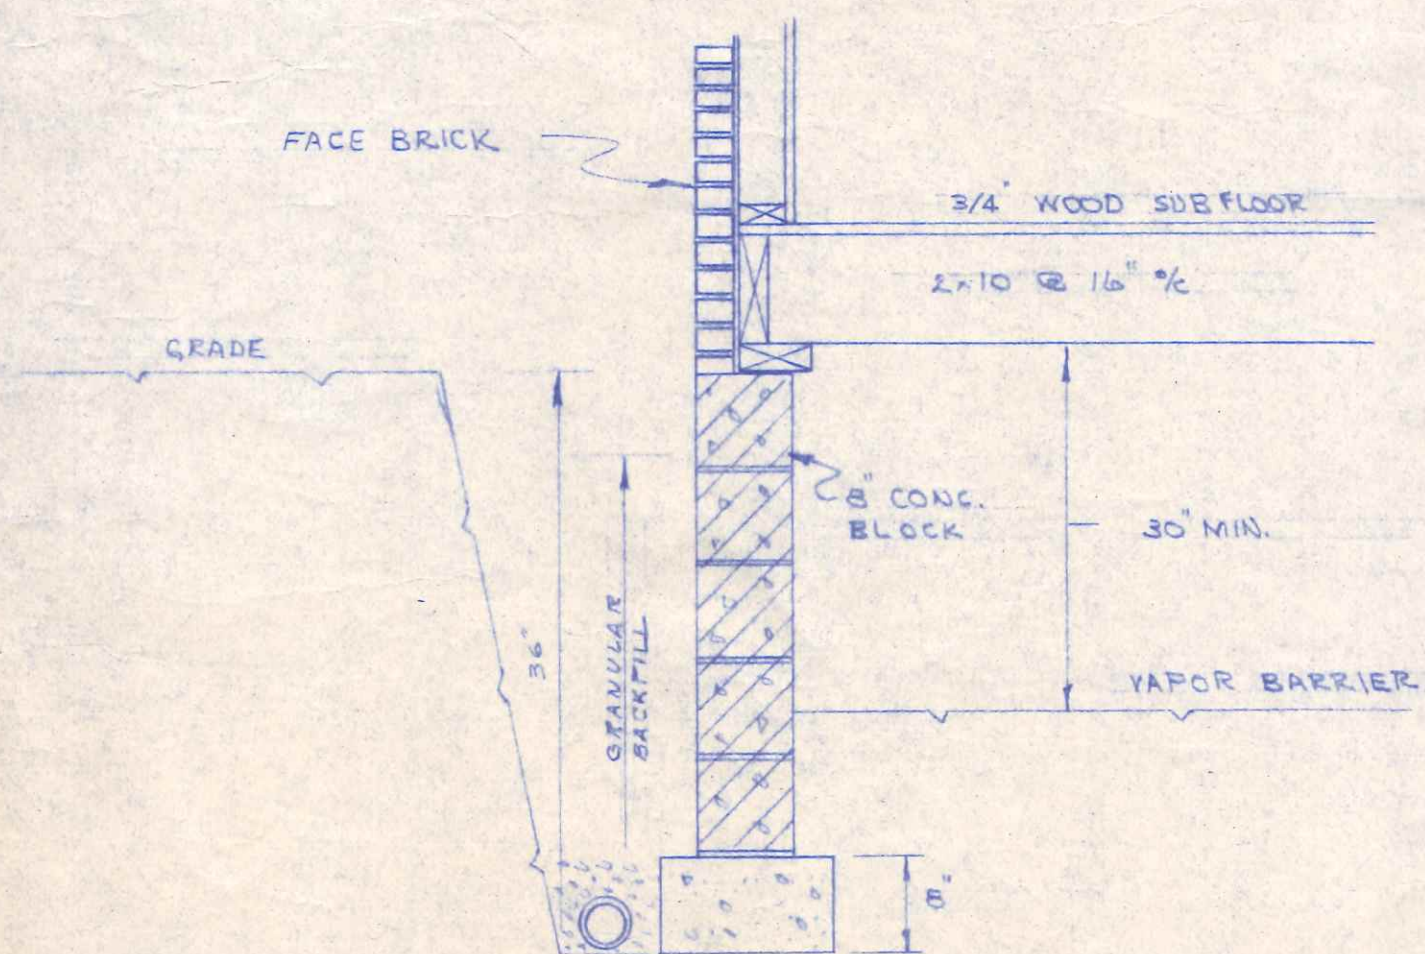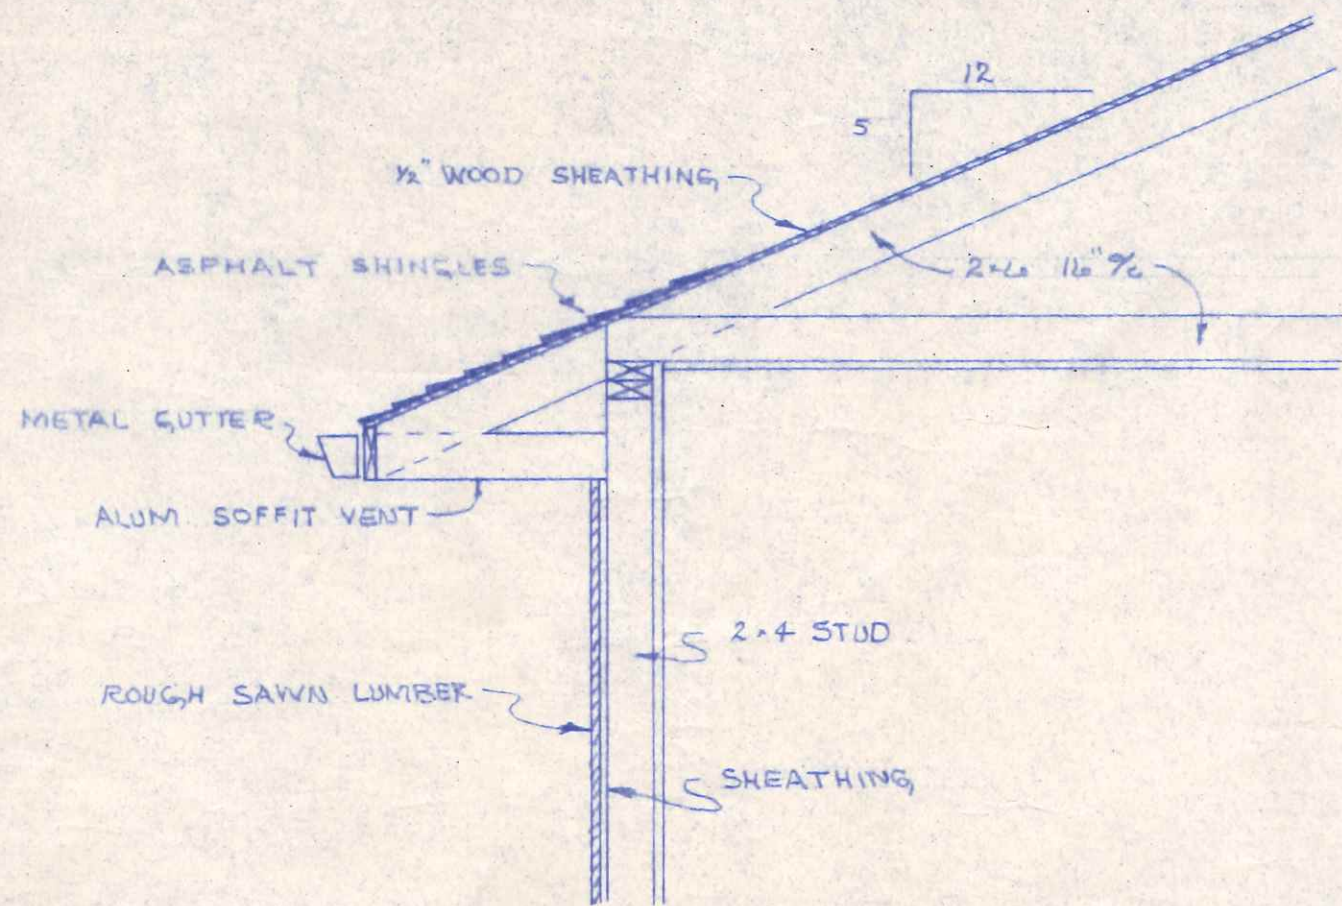

FOUNDATION PLAN  
 1/8" = 1'-0"