
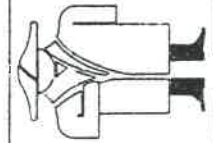


*done*  
*LeStar*

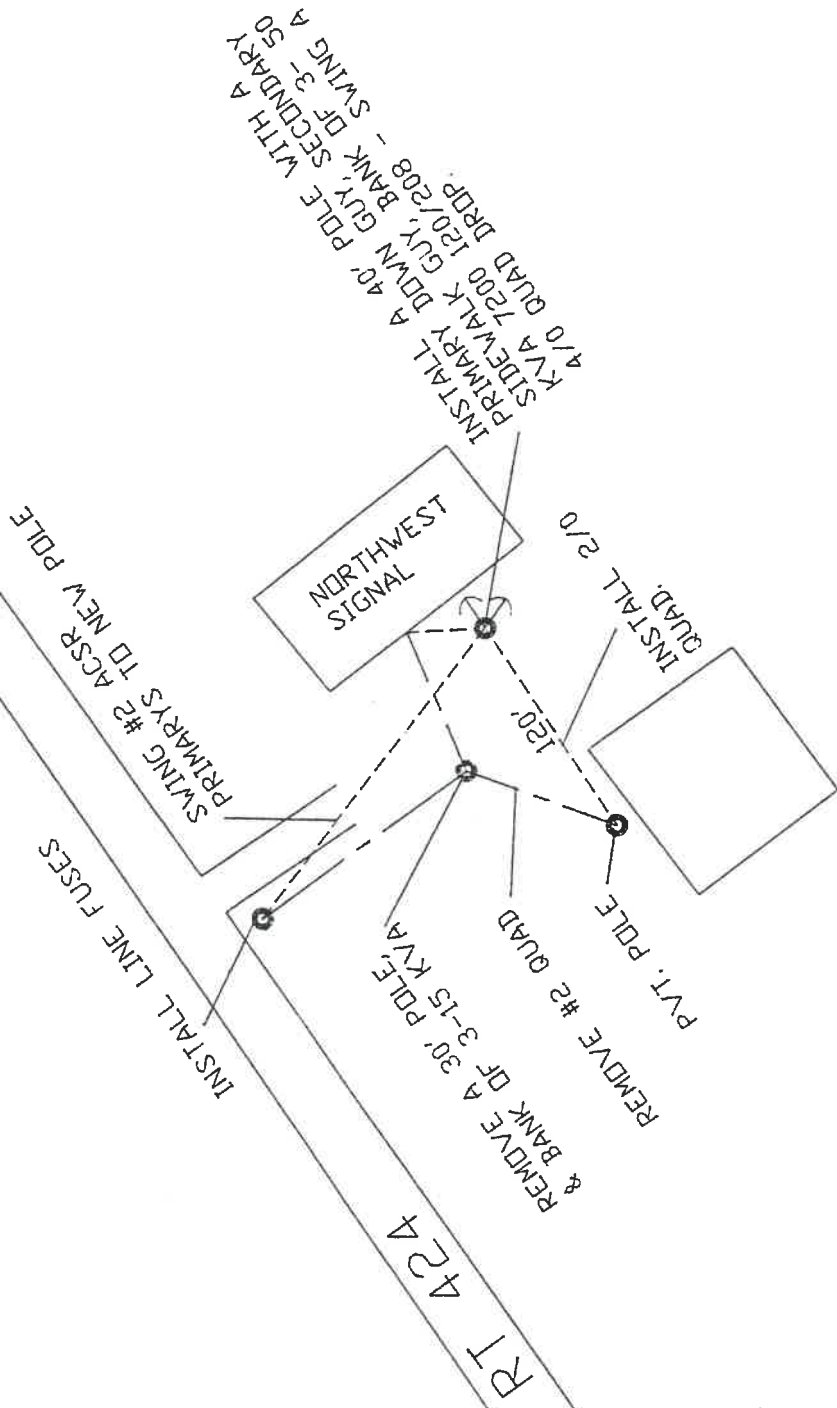

# Napoleon Power & Light

1775 Industrial Drive Napoleon, Ohio

ITEM 595 EAST RIVERVIEW AVE

DATE 9/23/93 W.O.# J.O.# JO1263 DRAWN BY MTD

DUPS#- 923BAZ115