

SCANNED

11-21-18 AD


1" = 20'

Sanitary Repair

11-19-18


Tressler Plumbing

Imp. By: A. Debl

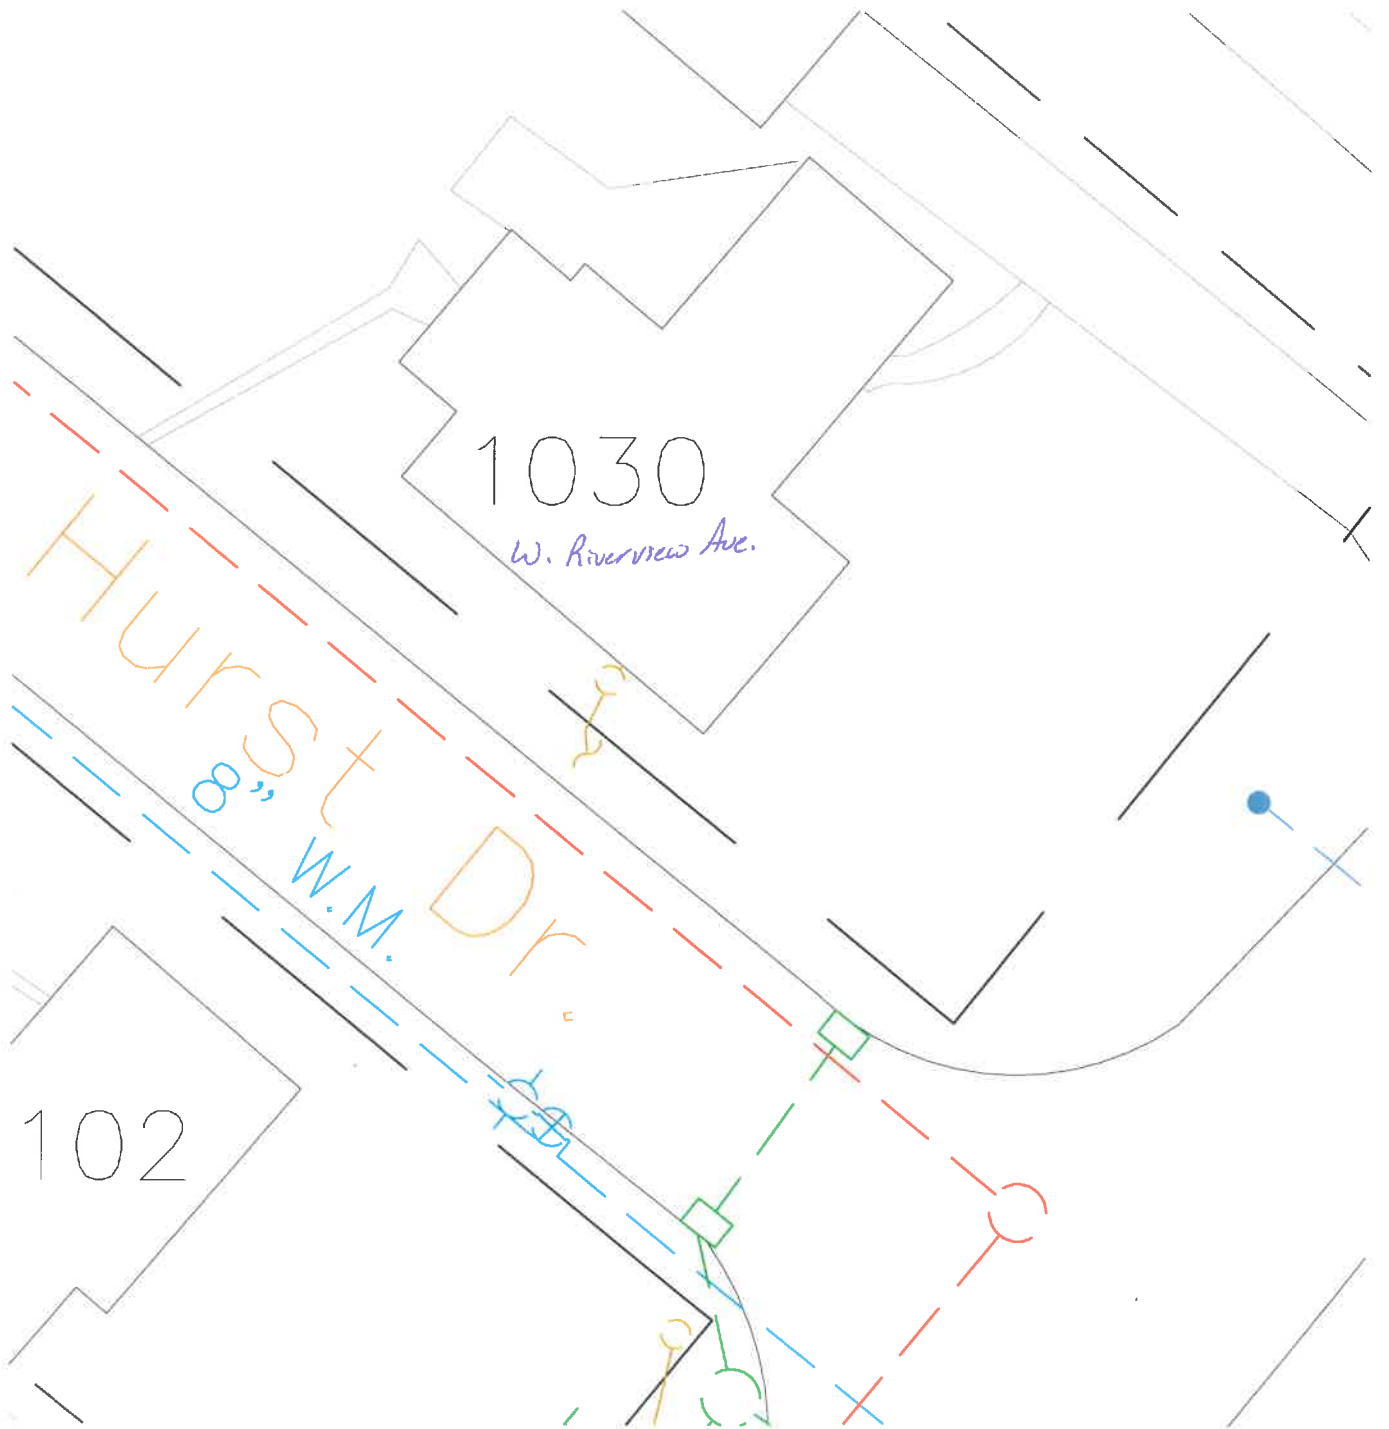


1" = 10'

1030

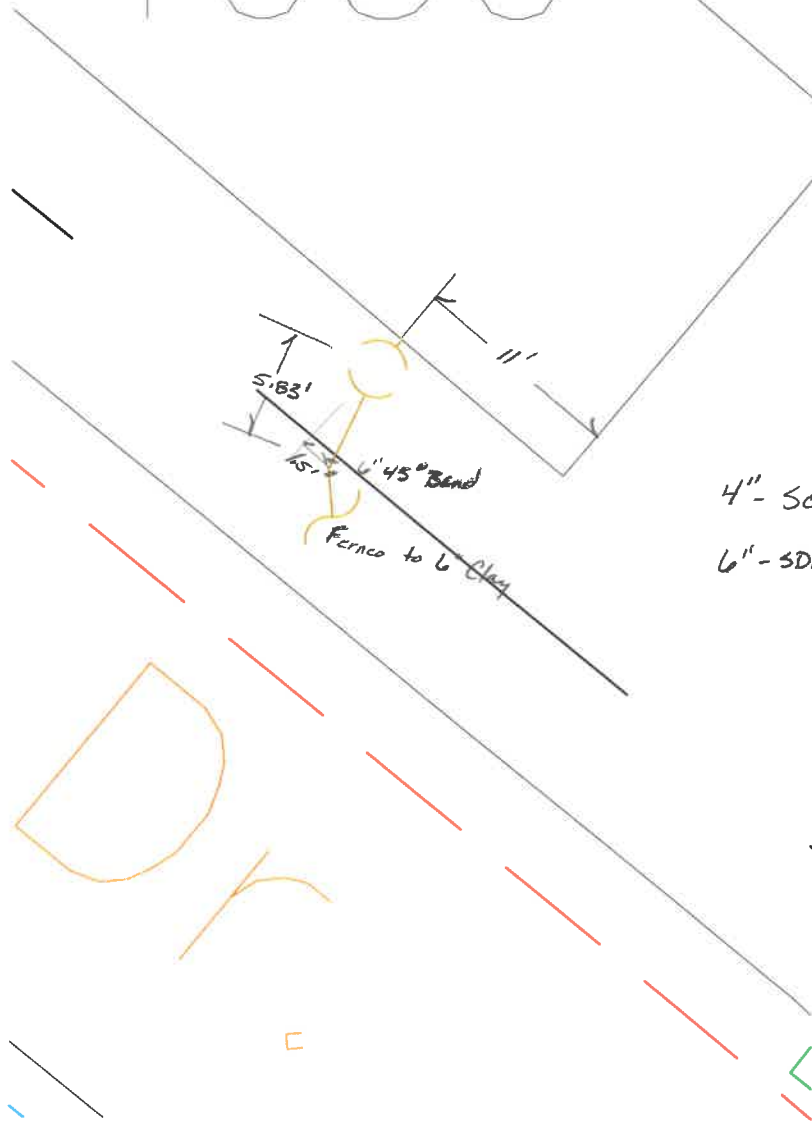

4" - Sch. 40 House to C/O
6" - SDR 35 C/O to Fence

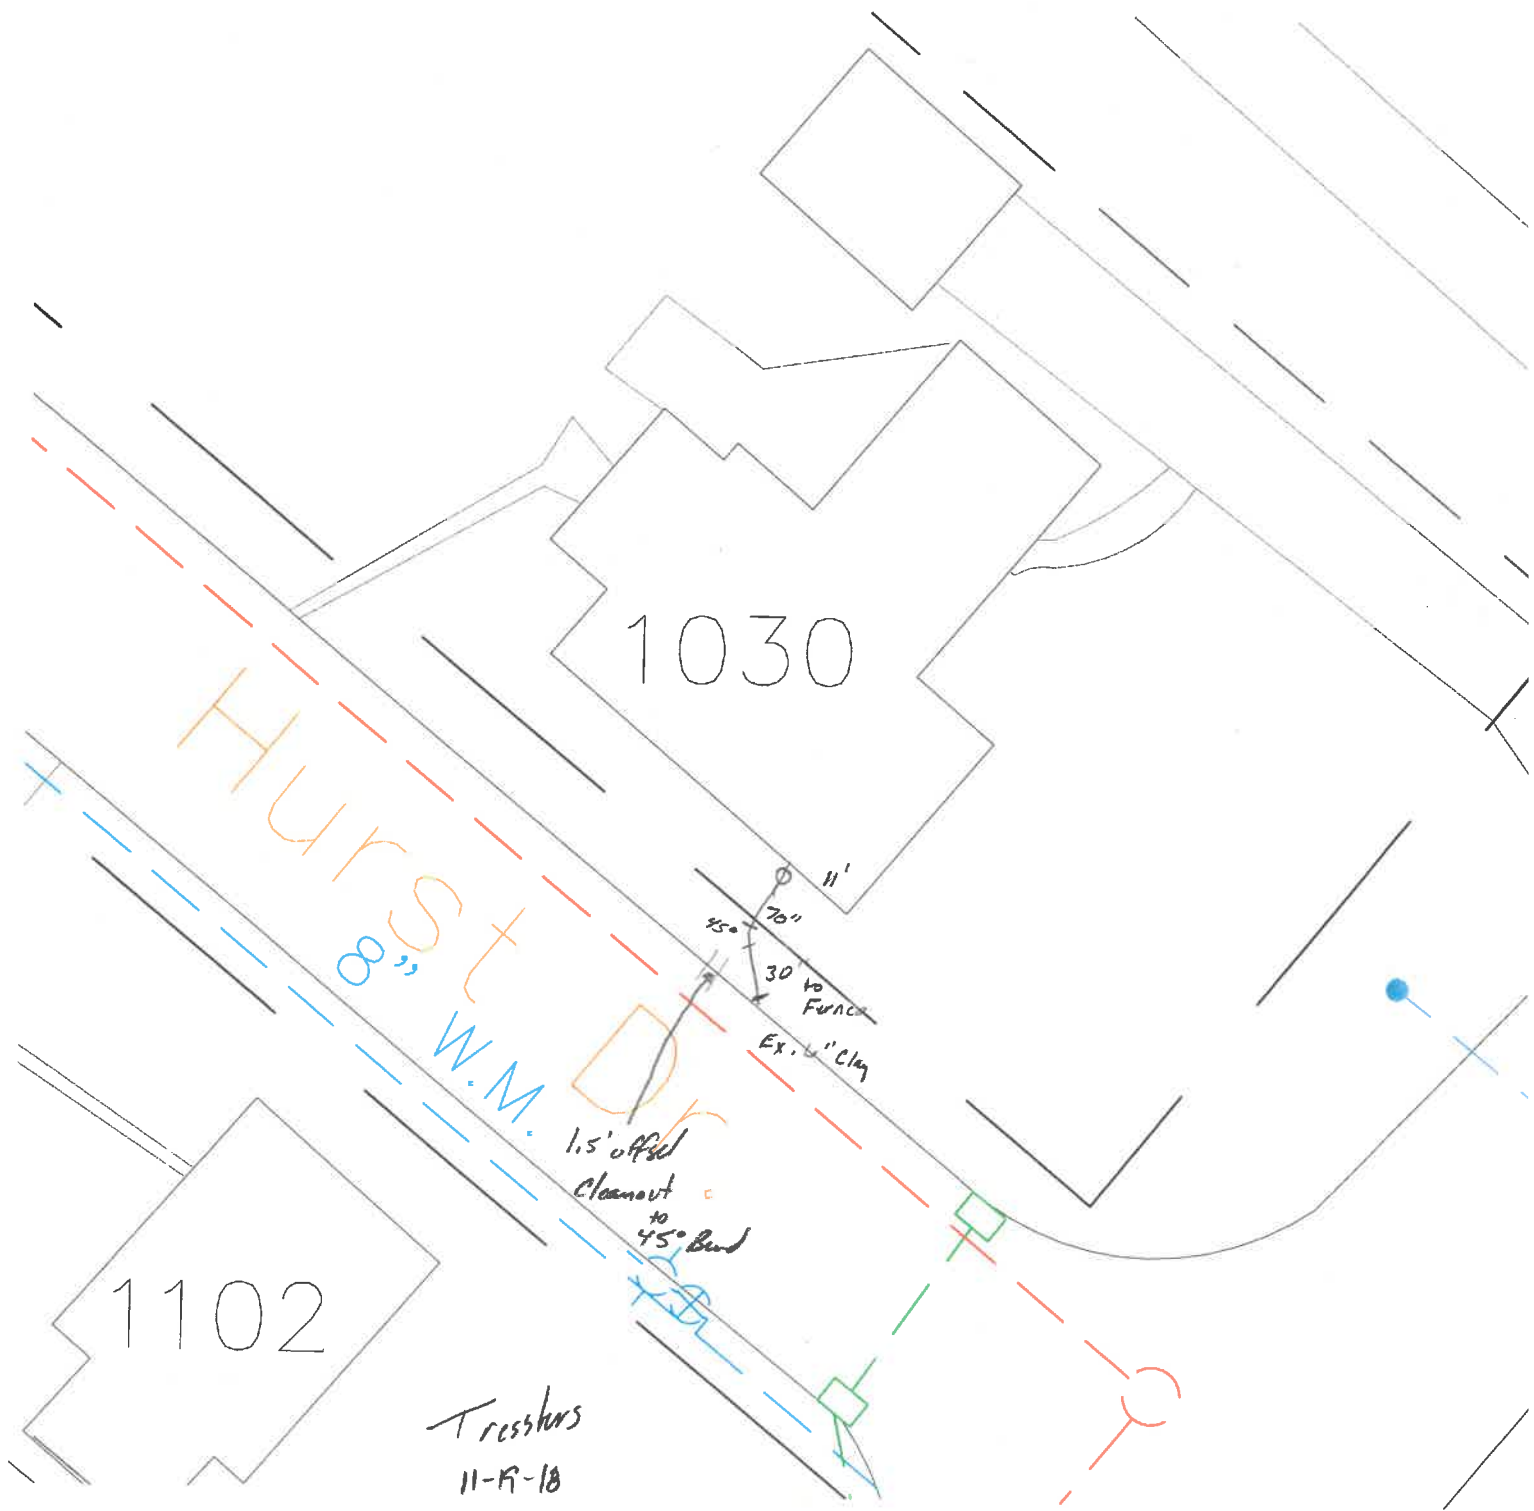

1030

Hurst St
8" W.M.

1102

Tresslers
11-R-18
AD

1.5' offset
cleanout
to
45° bend

11'
20'
45°
30' to
Fence
Ex. 4" Clay