


Res# 1722  
W. Riverview Ave.

Garage

Date Installed: 11-11-03  
 Installed by: Vernon Nagel Constr.  
 Inspected by: Rex Moll

12" SDR<sup>35</sup> San. Main



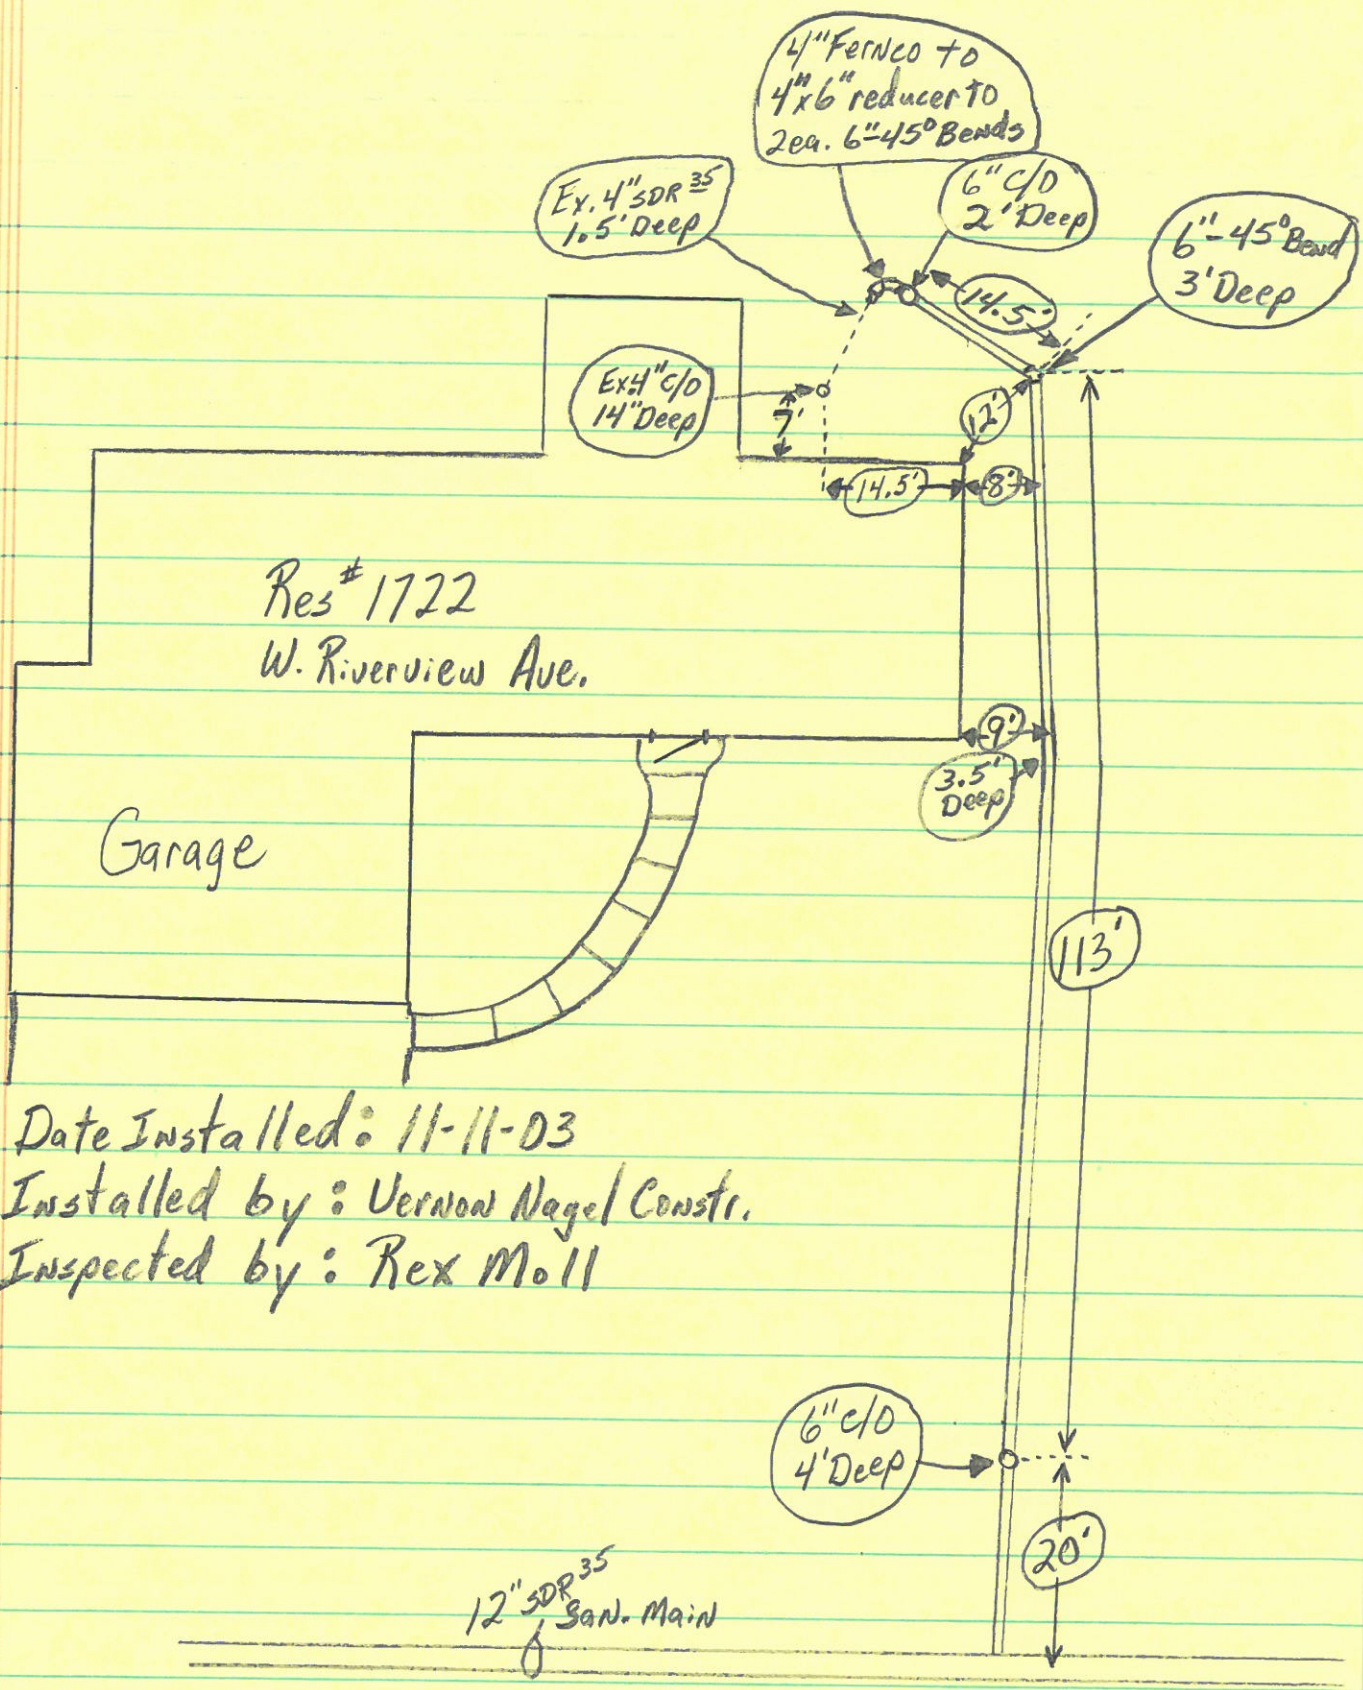

Date Installed: 11-11-03  
 Installed by: Vernon Nagel Constr.  
 Inspected by: Rex Moll