



DATE INSTALLED: 10-29-07
INSTALLED BY: VERNON NAGEL, INC.
INSPECTED BY: REX MOLL

335
W. Riverview

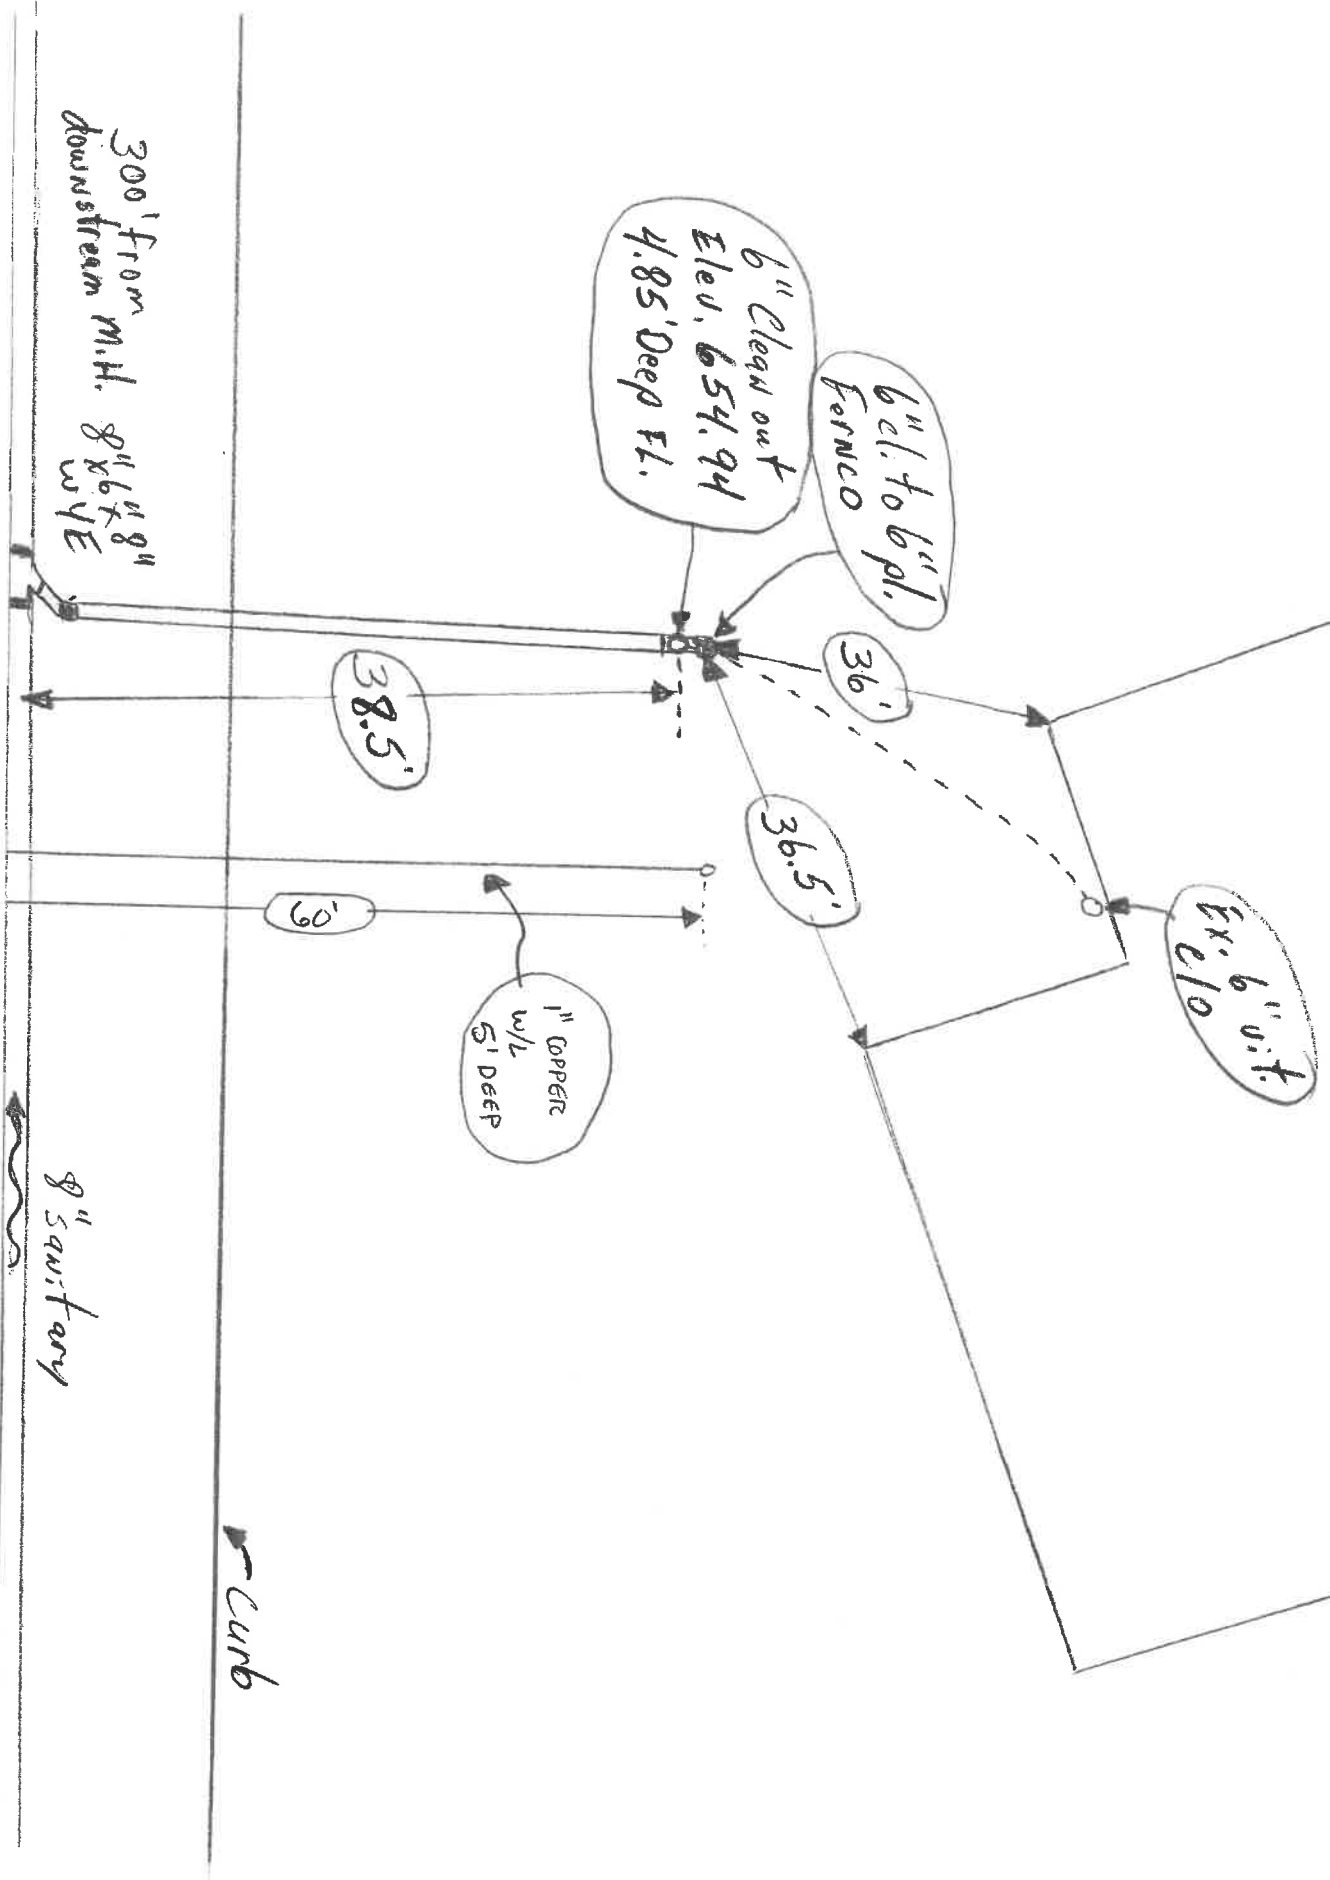


DATE INSTALLED: 10-29-07
INSTALLED BY: VERNON NAGEL, INC.
INSPECTED BY: REX MALL

335
W. Riverview

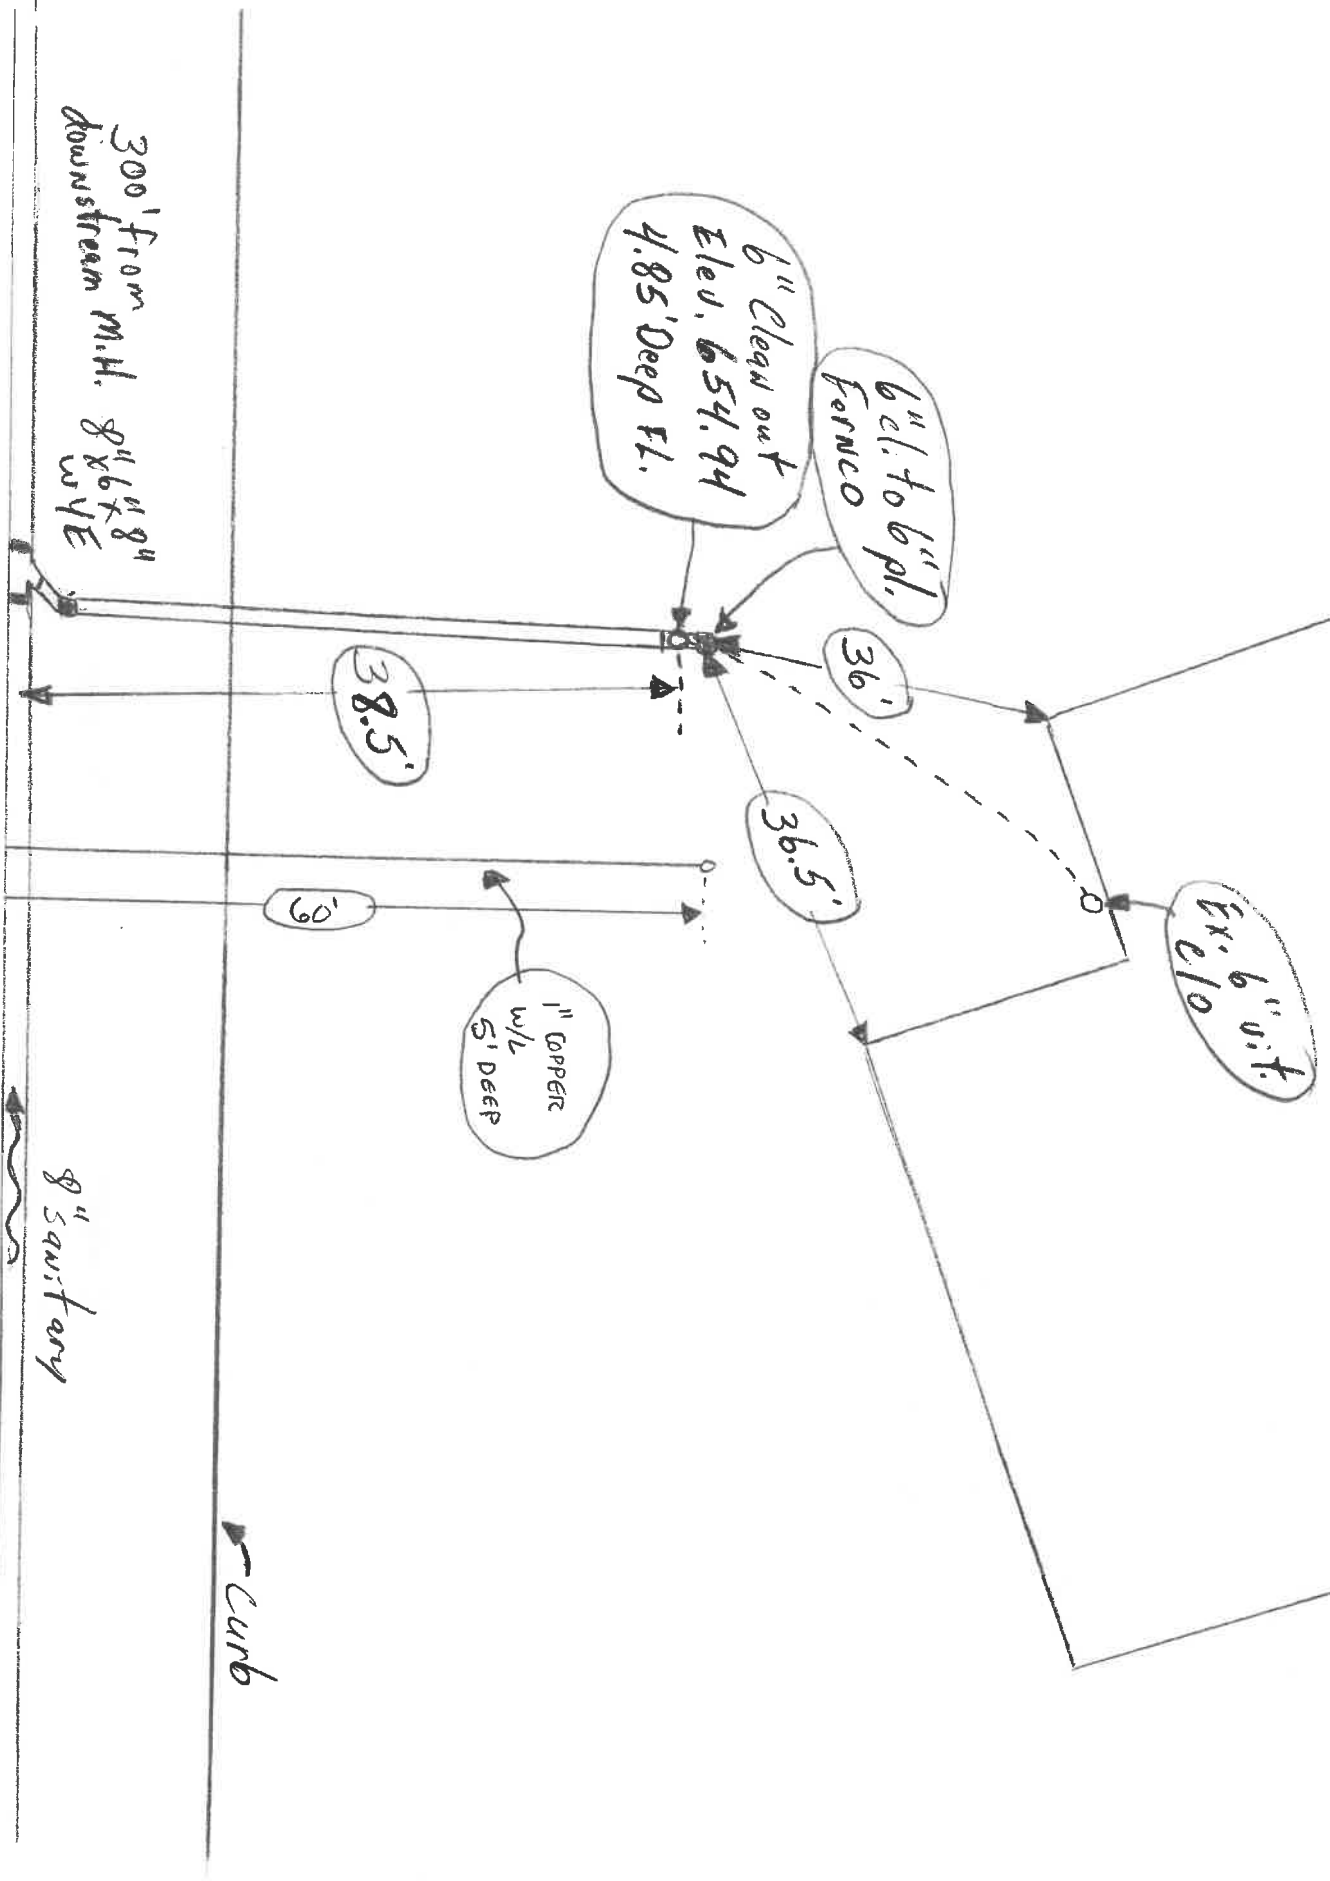

DATE INSTALLED: 10-29-07
INSTALLED BY: VERNON NAGEL, INC.
INSPECTED BY: REX MALL

335
W. Riverview

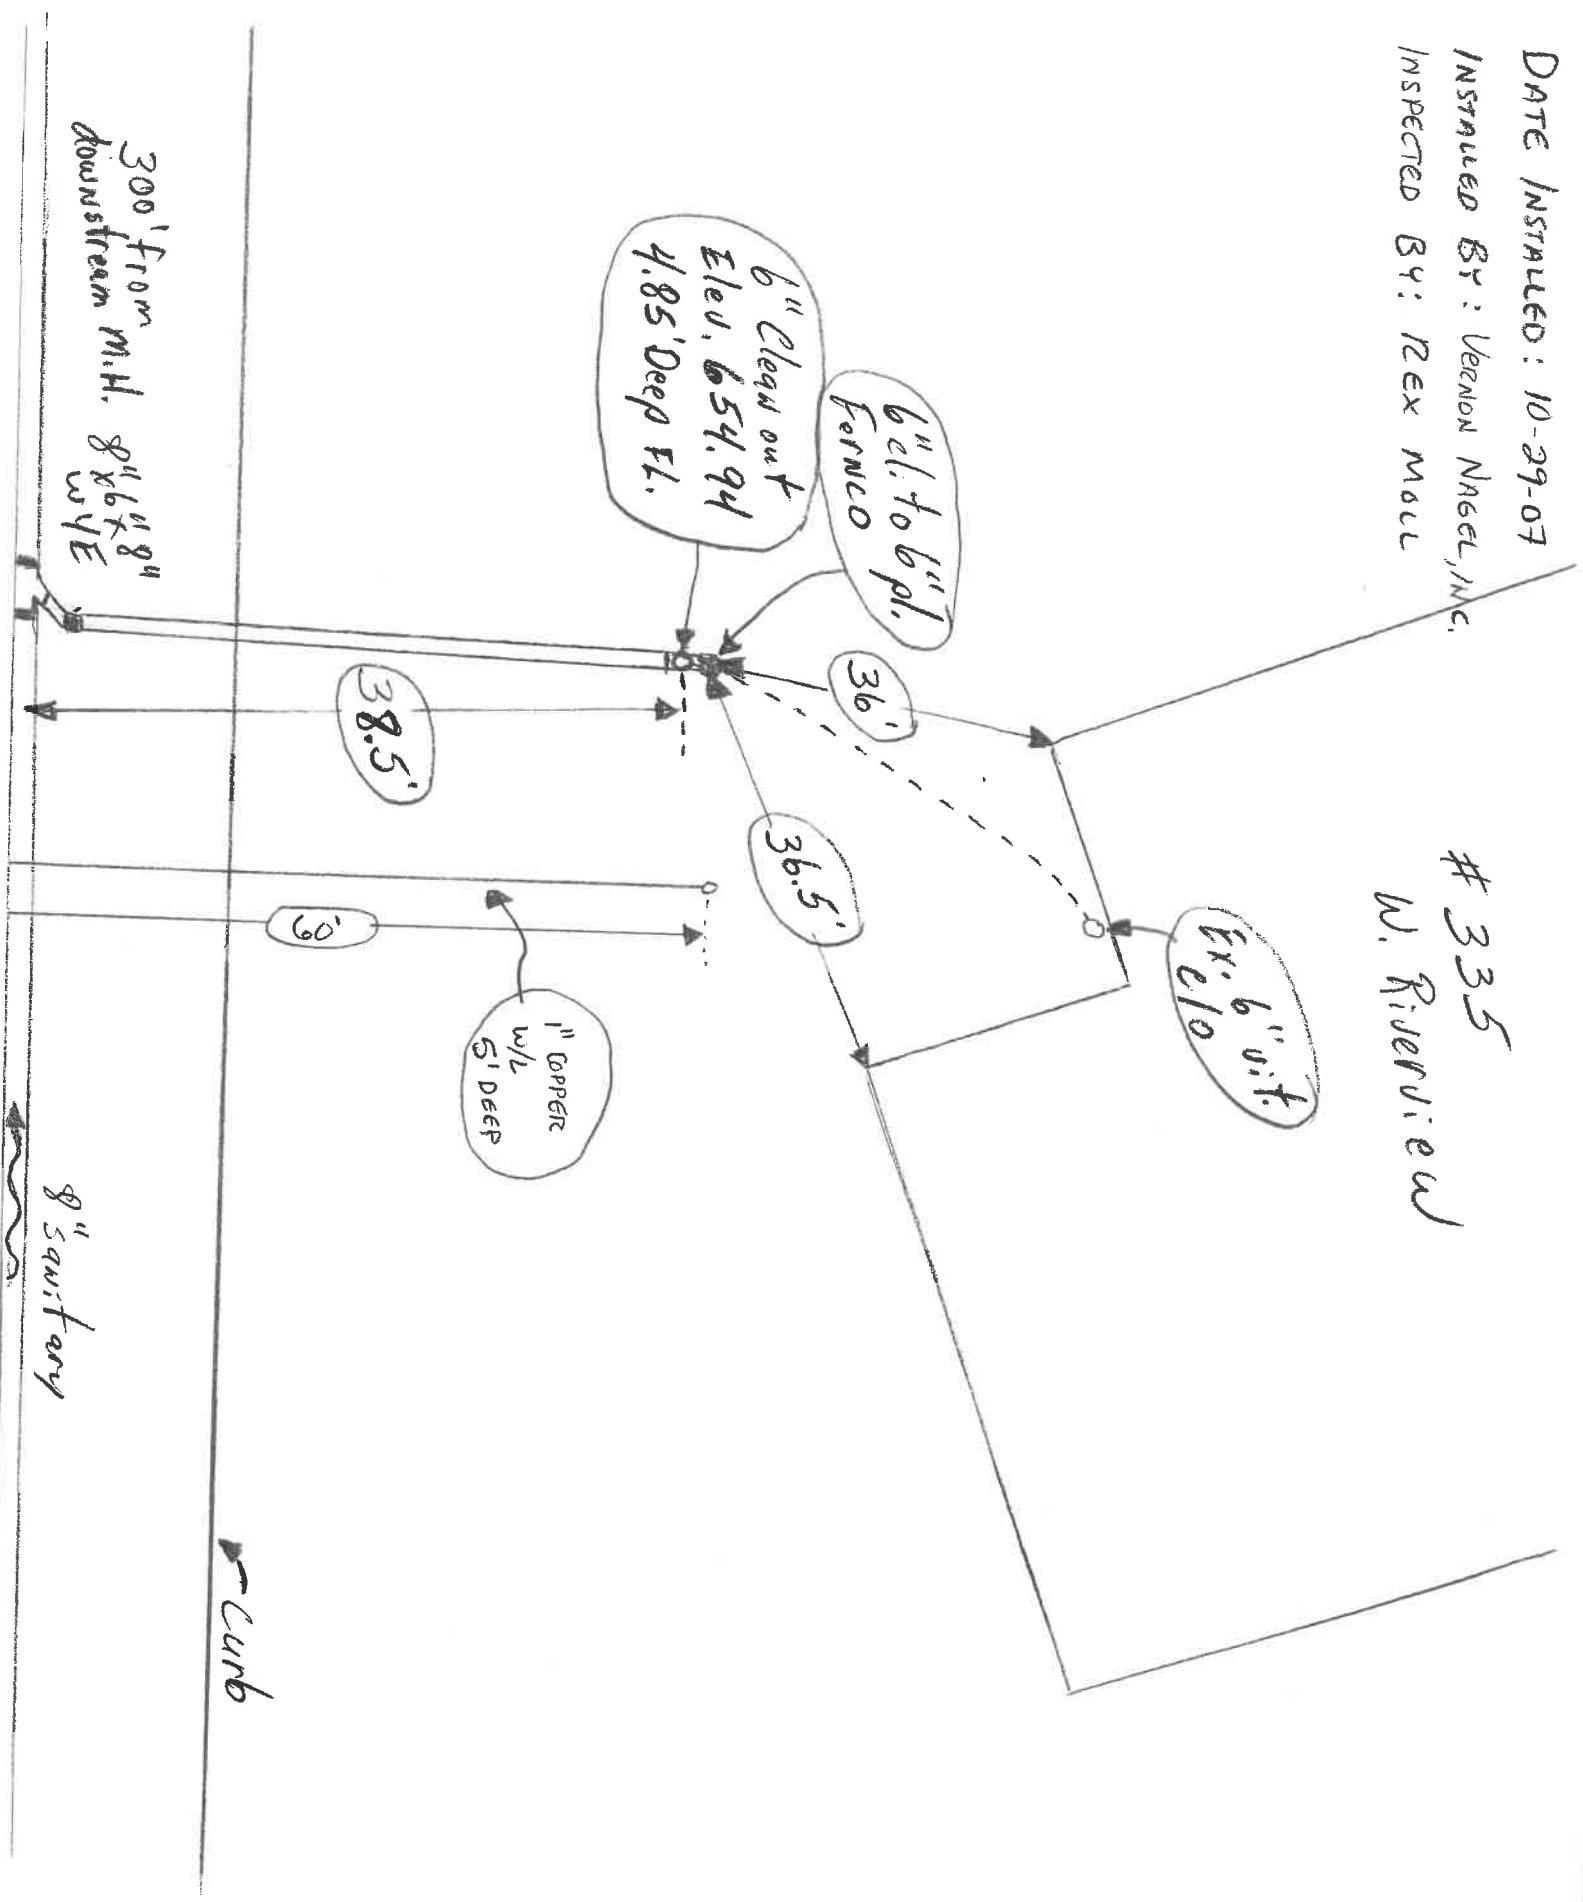

300' From M.H. 8 inch 6 inch 8 inch wye

Curb

DATE INSTALLED: 10-29-07
INSTALLED BY: VERNON NAGEL, INC.
INSPECTED BY: REX MALL

335
W. Riverview

