

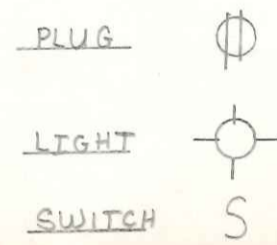
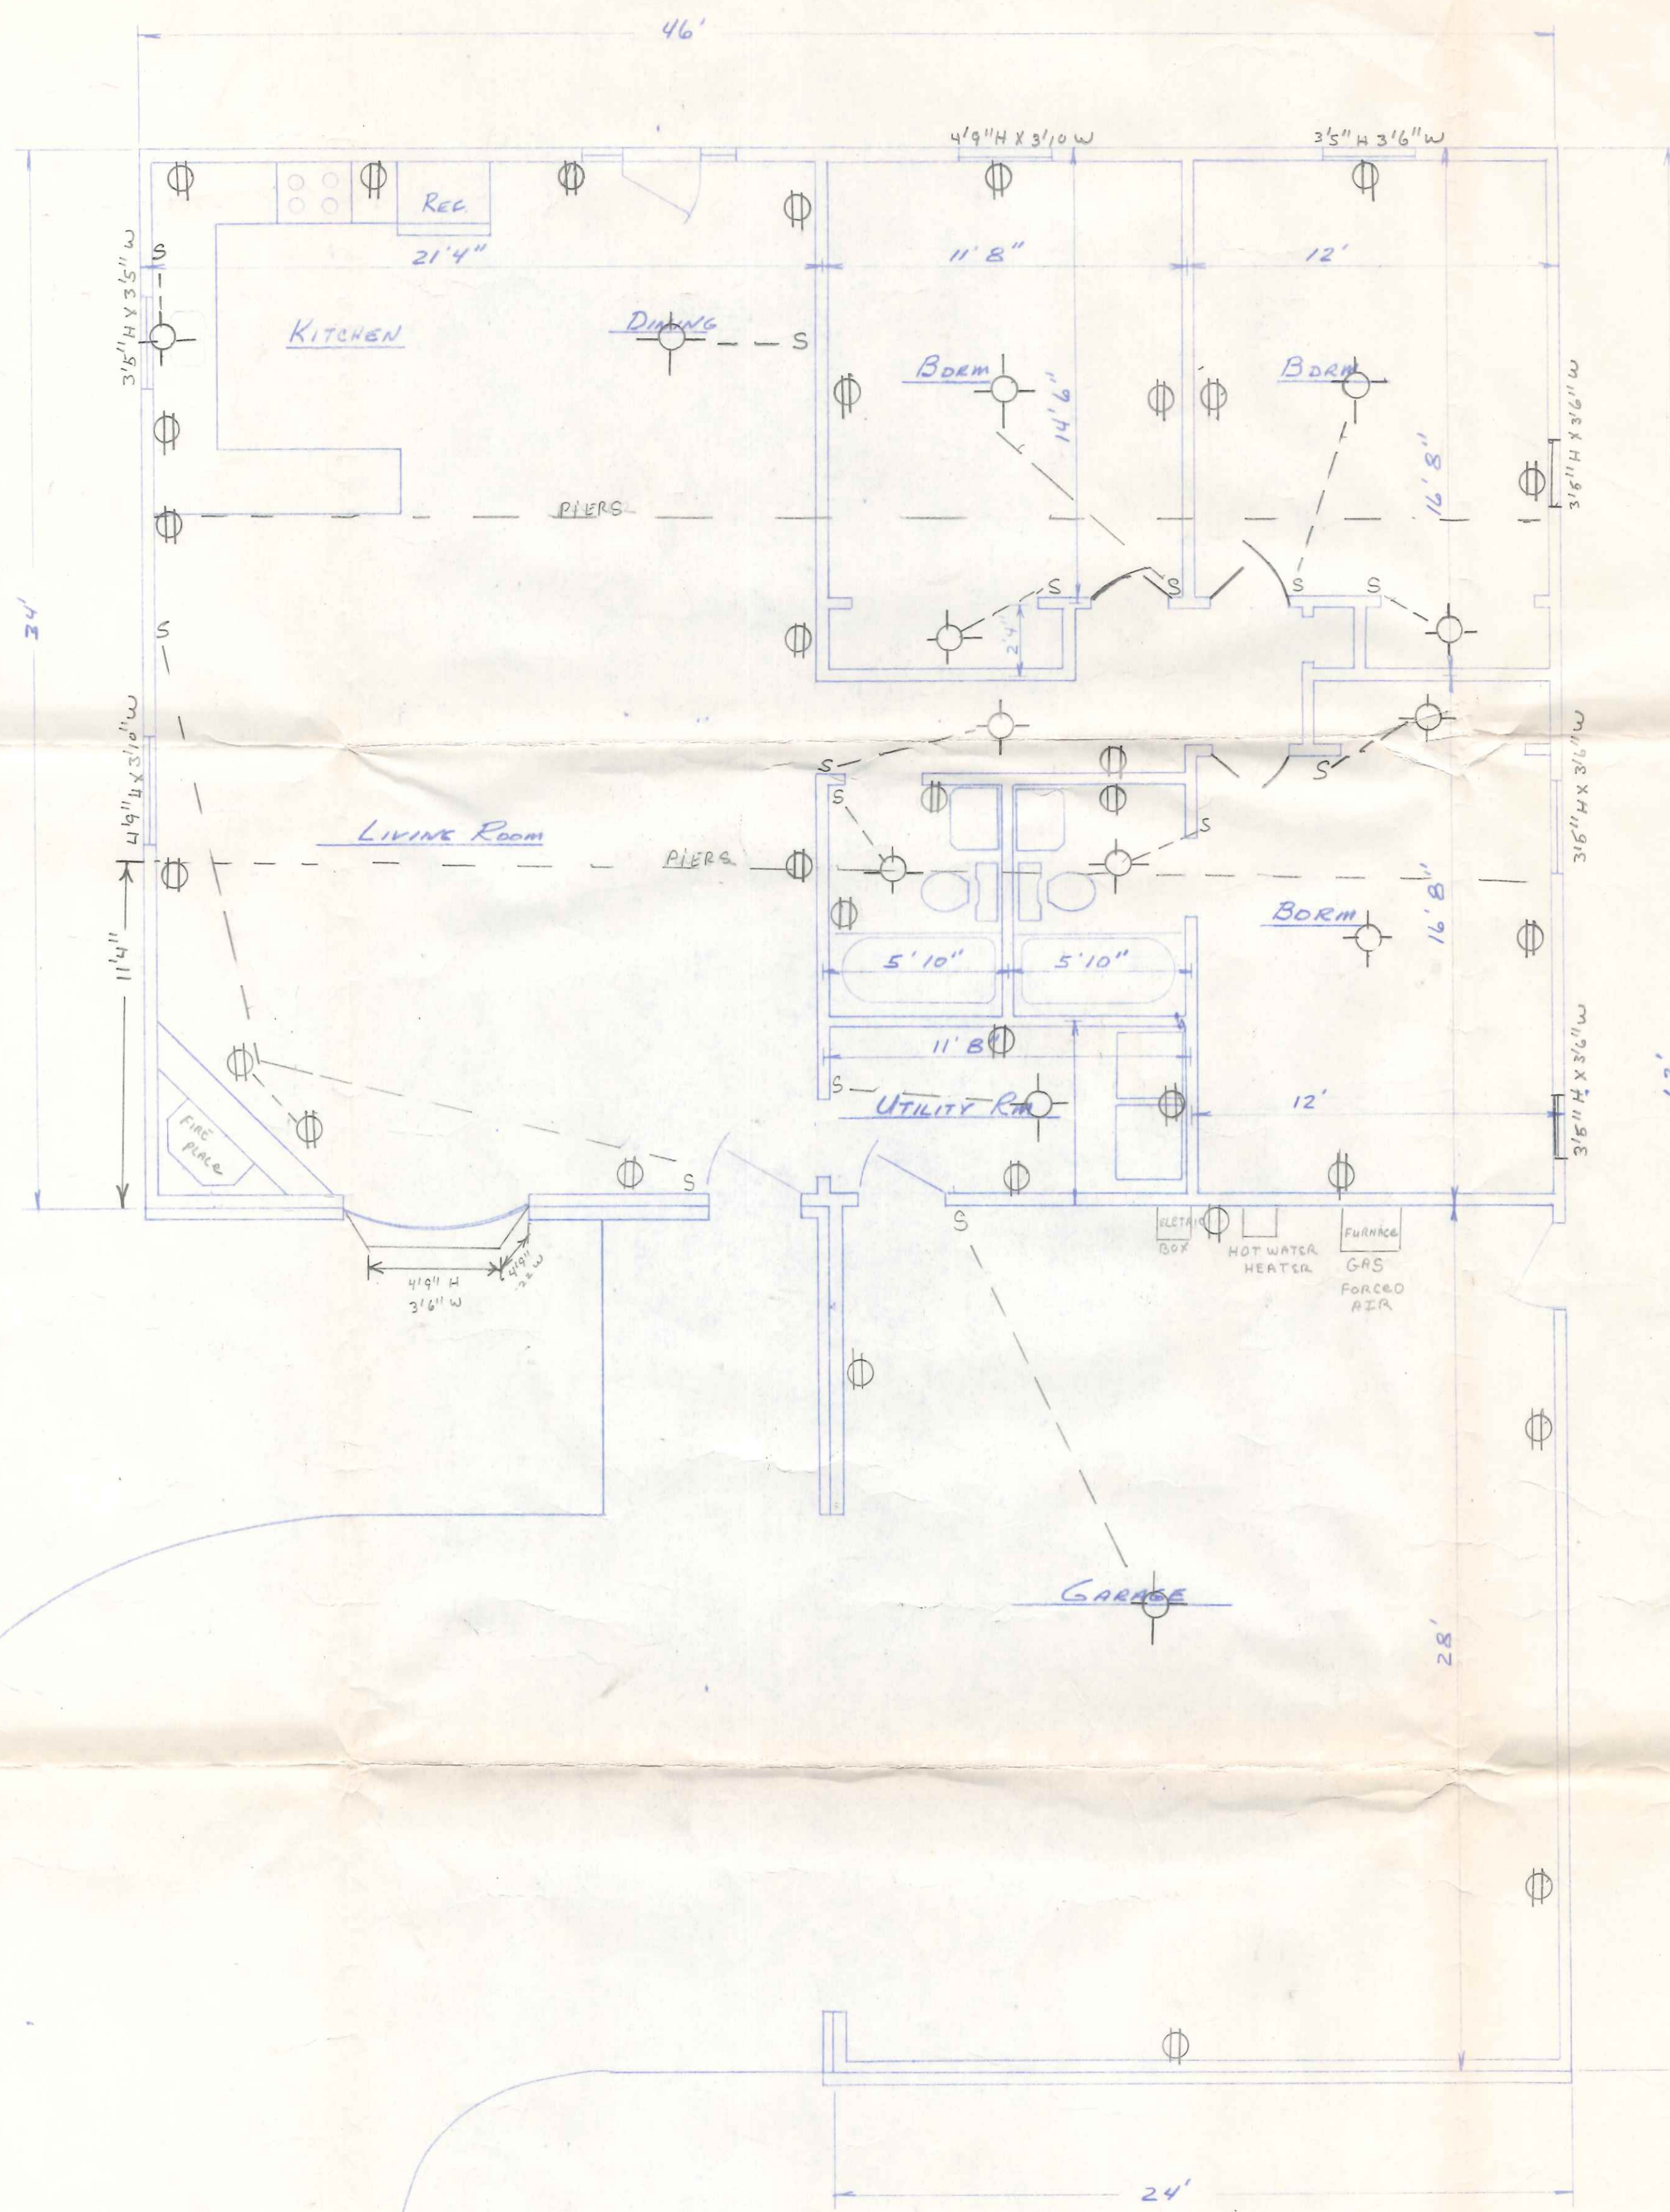
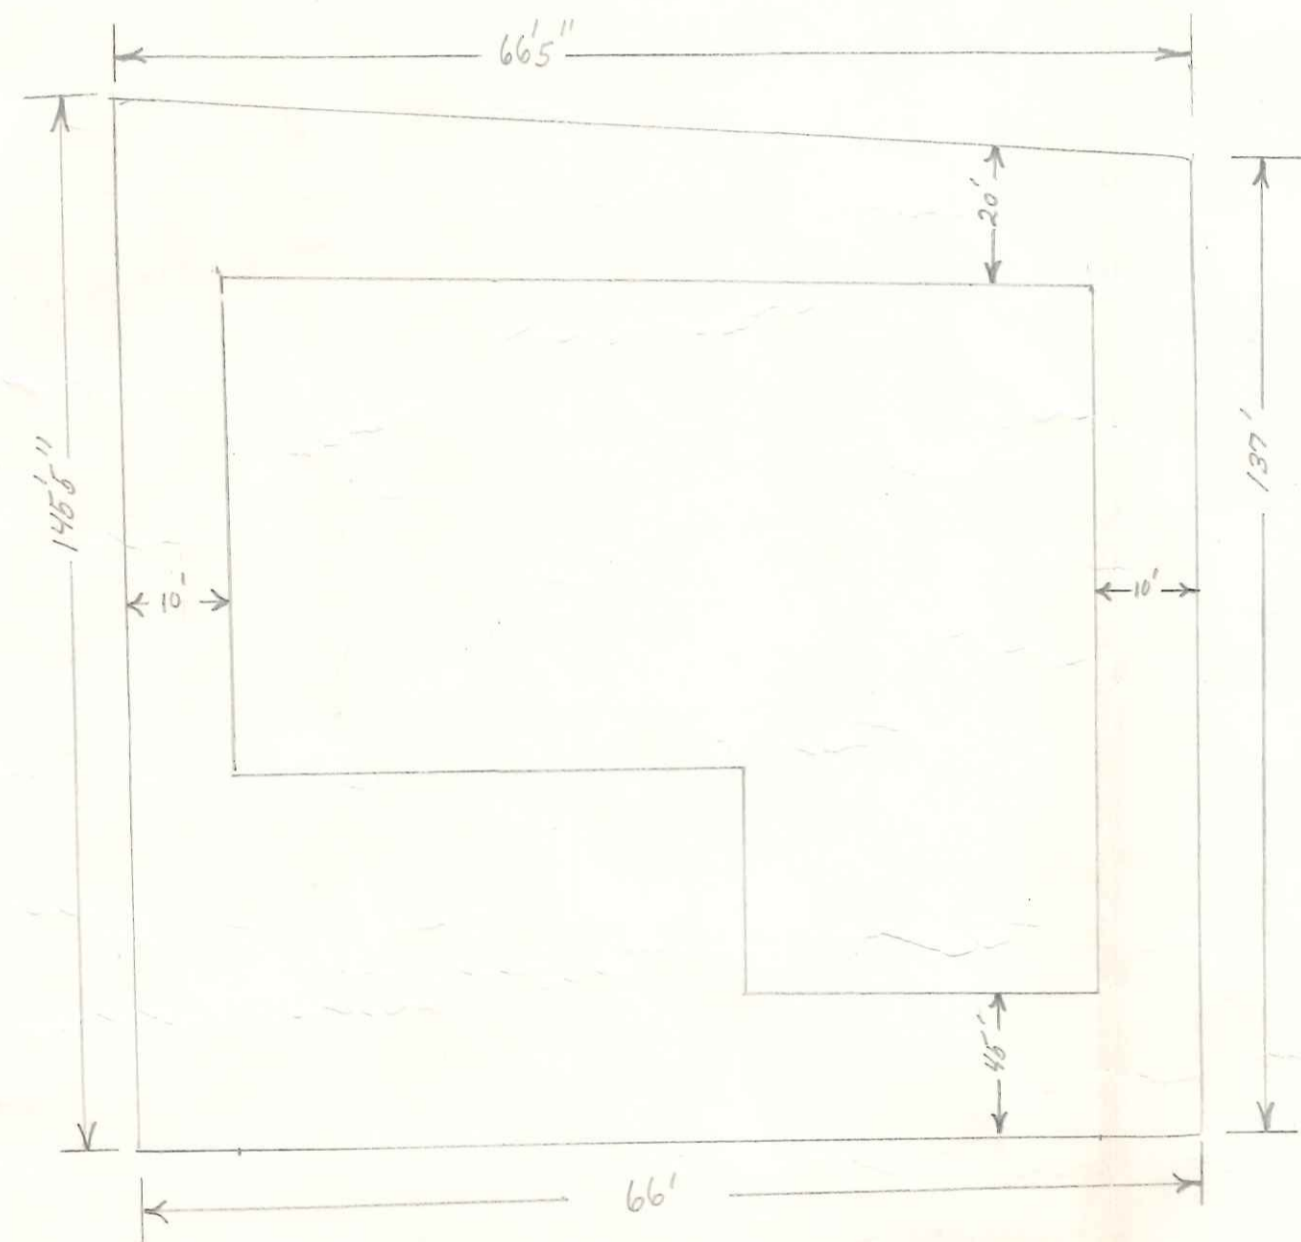


LET.	REVISION	BY	DATE

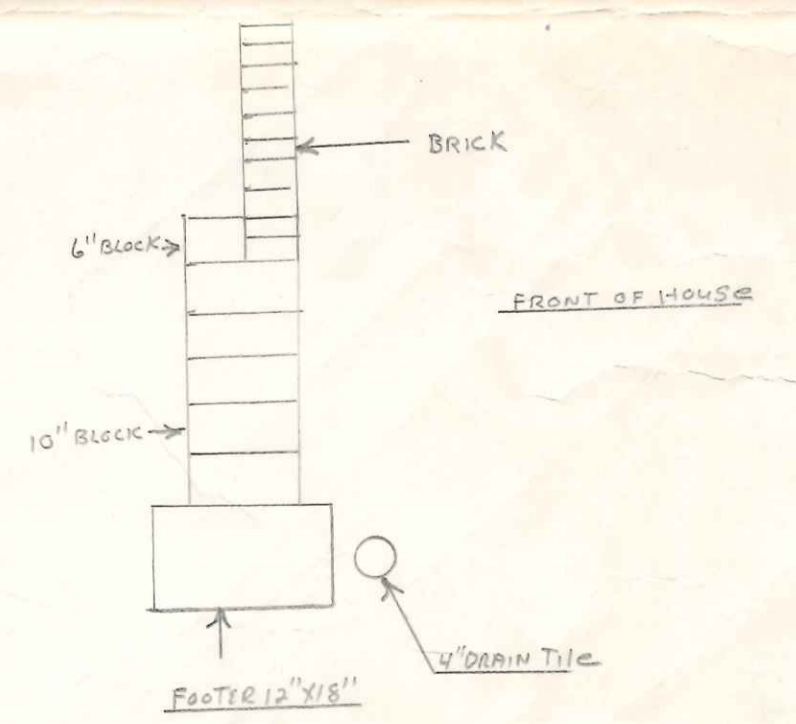

**NOTES**

LOT 66' BY 137'  
 FOOTER 32" BELOW GRADE  
 FLOOR JOIST 2x10 IN 10" CENTER  
 CEILING JOIST 2x4x16" IN 16" CENTER  
 RAFTER 2x4x6  
 GARAGE CEILING 2x10  
 INSULATION FIBER GLASS

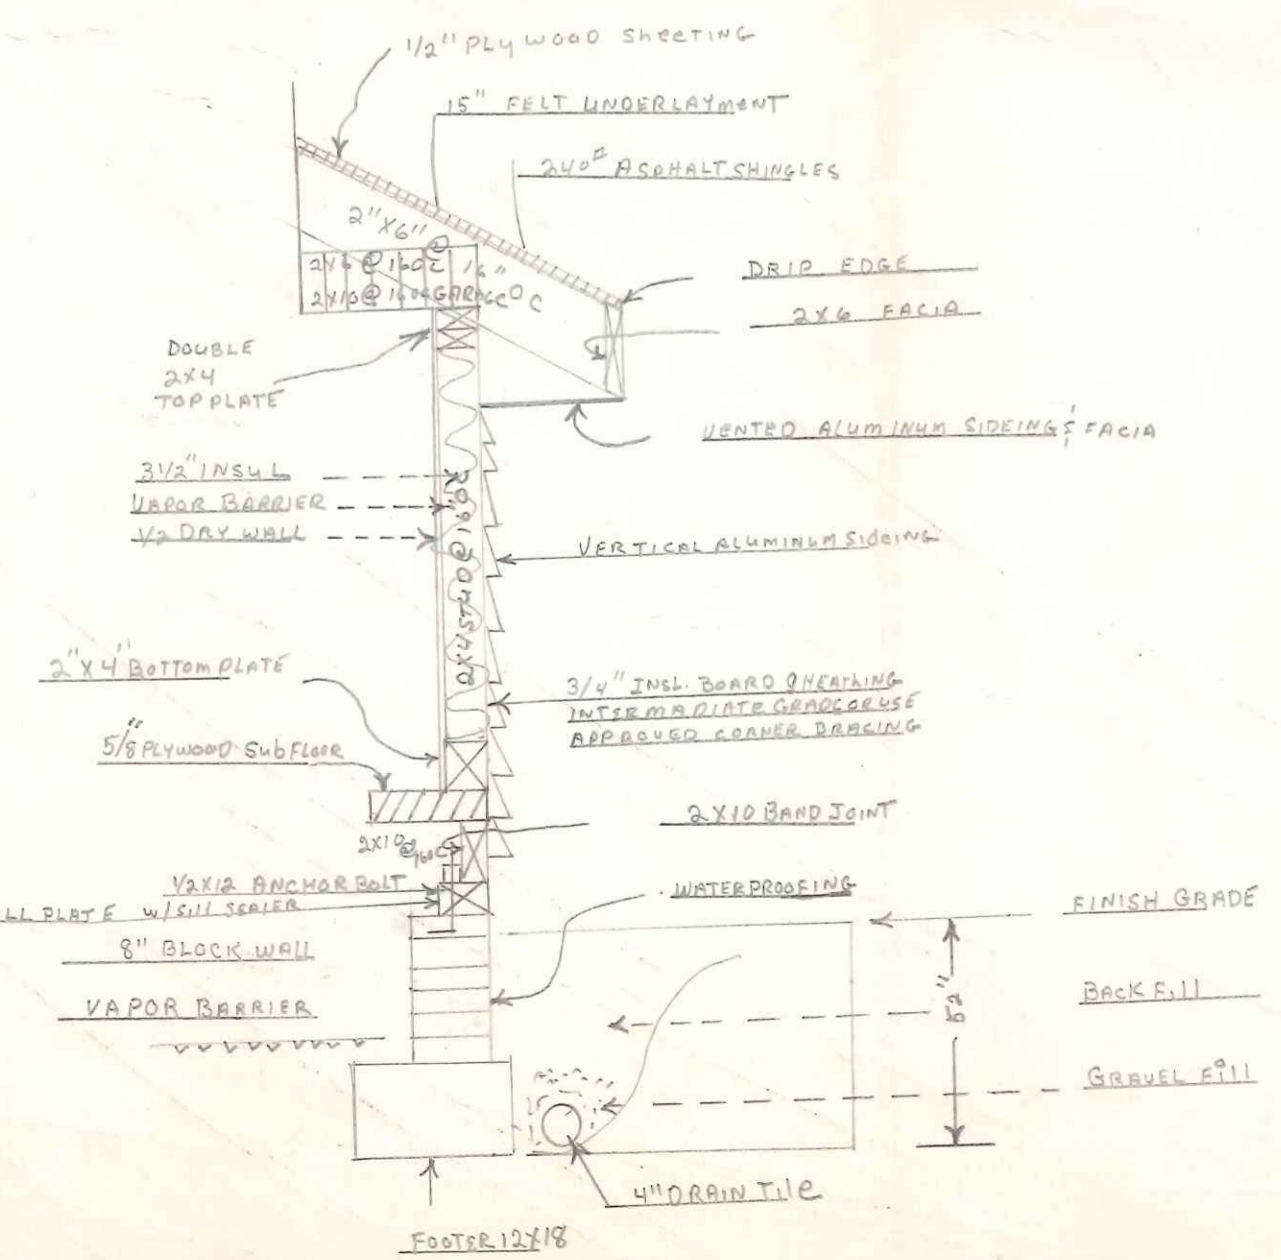

420 W. Riverview

PITCH 5" RISE TO EVERY FOOT RUN

DET	IDENTIFICATION	REQ SHEET	MATERIAL
TOLERANCE	UNLESS SPECIFIED		
FRACTIONS	1/8"		
SPACE DEC	1/32"		
PLACES DEC	1/32"		
ROUNDS			
DRAWN BY	TERRELL	SHEET 1 OF	DWG NO. D-
CHECKED BY	TERRELL	SCALE 1/4"	REV
RELEASED	11-10-78		