



Finished Grade

Temp Power ?

515 W. Riverview

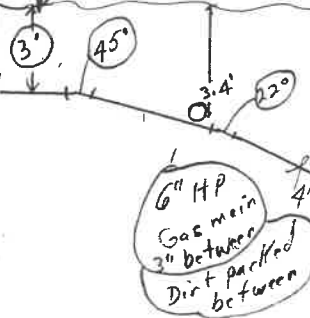

Water main
9.9' F/L
W. RIVERVIEW
14" concrete pipe in excellent condition
106.20'

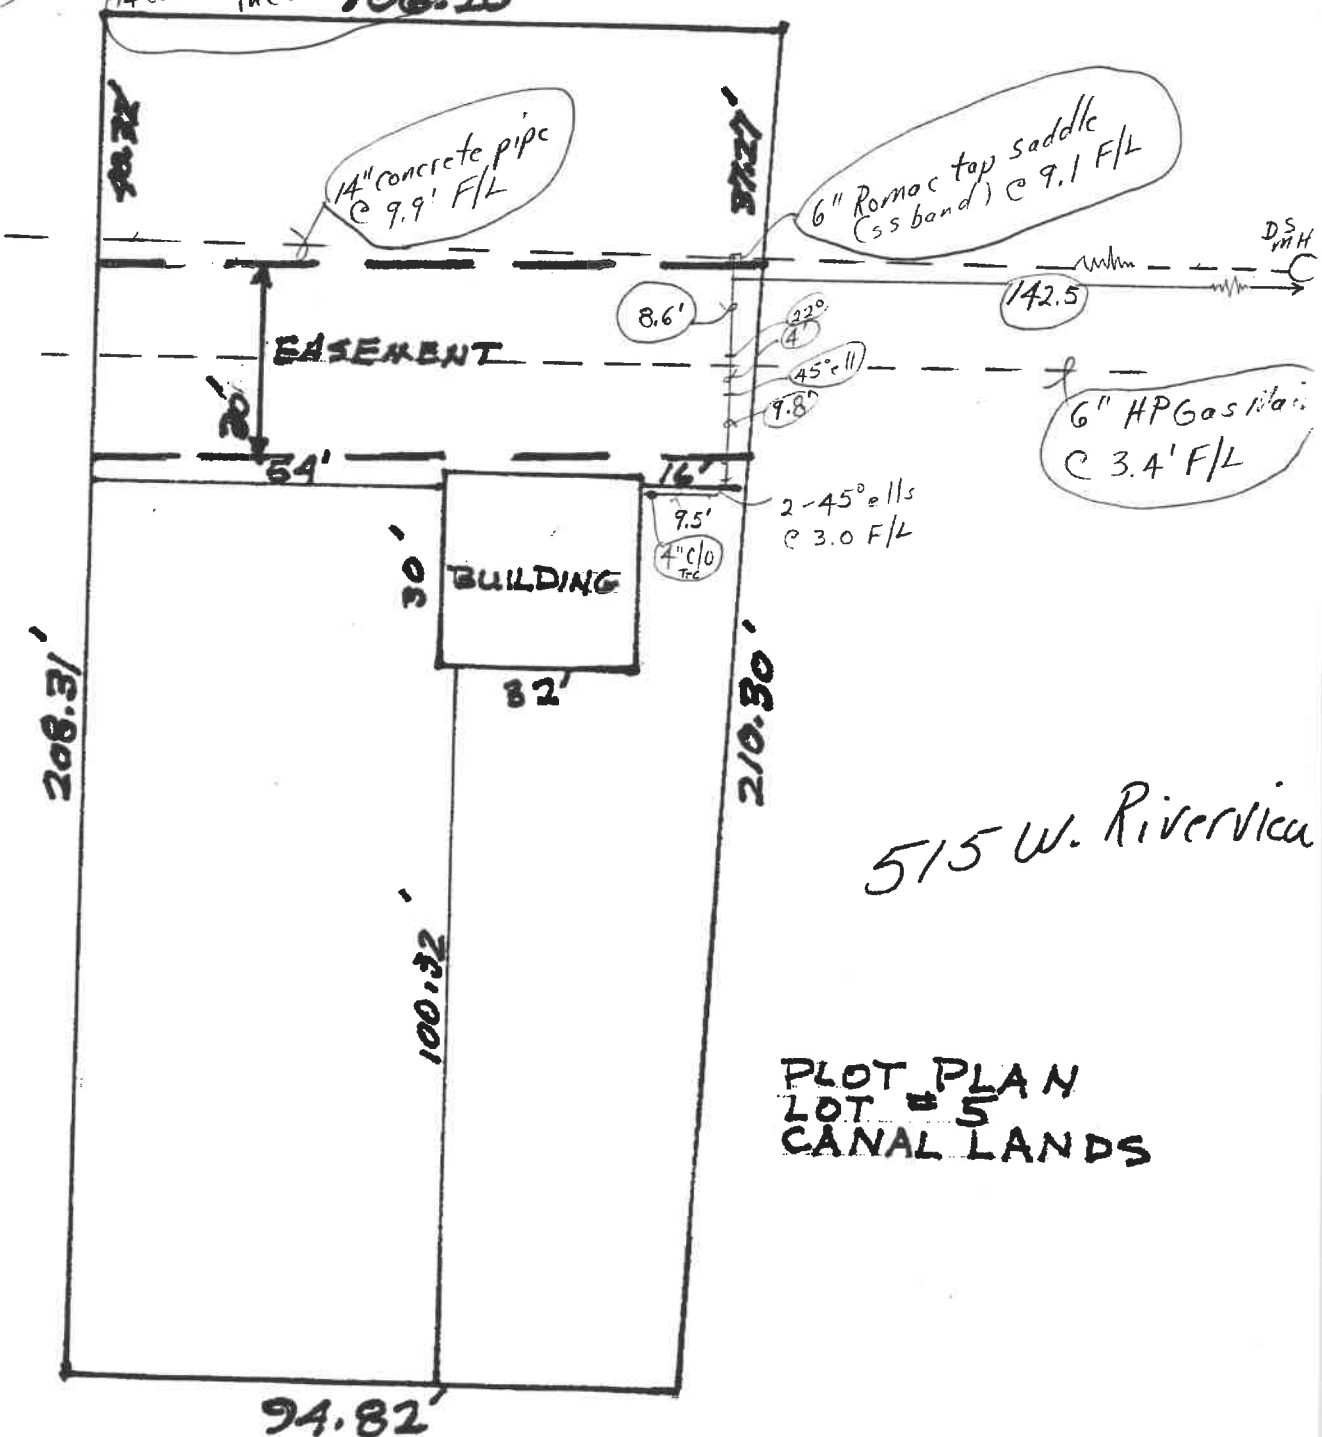

515 W. Riverview

PLOT PLAN
LOT # 5
CANAL LANDS

GERMANN BUILDERS
970 OAKWOOD AVE.
NAPOLEON, OHIO 43545
(419) 592-1806