


E. Casing Bolt Hyd.
 N.E. Corner Glendale
 # Riverview
 Elev. 677.60

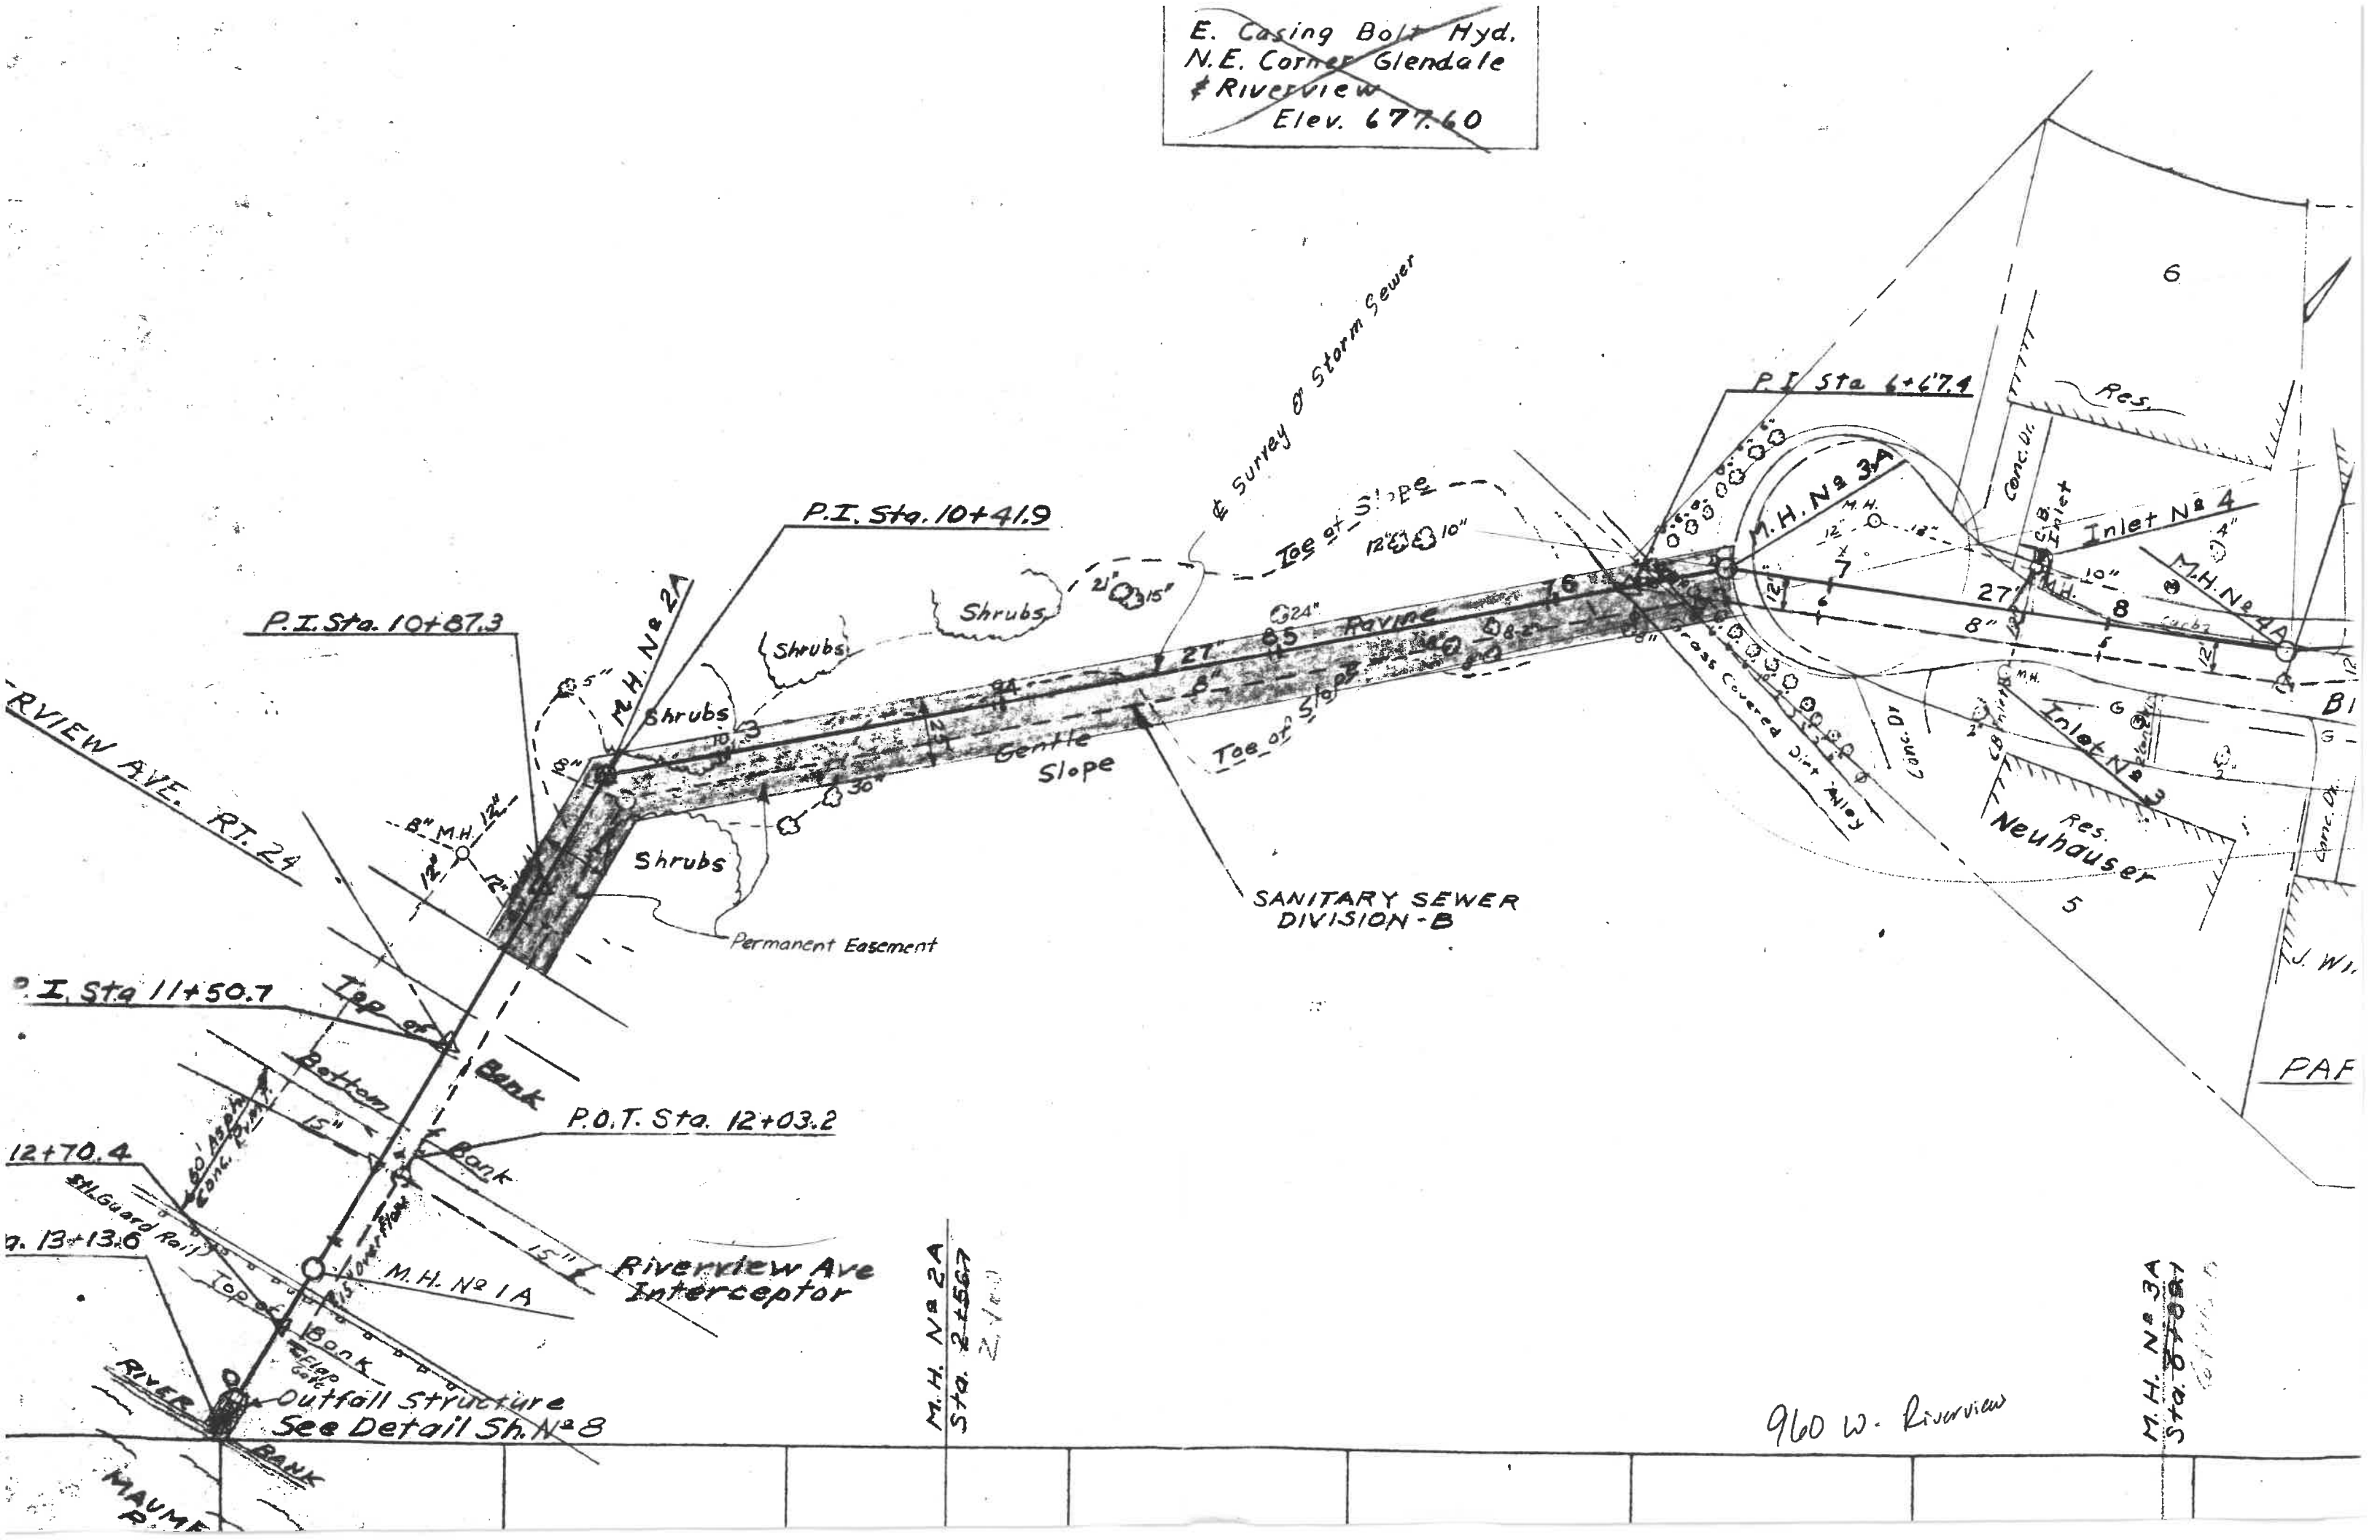

M.H. No. 2A
 Sta. 2+567
 2' x 0'

M.H. No. 3A
 Sta. 67087
 6' x 0'

960 W. Riverview

MAUME
 P.