

DIMENSIONAL & ACCESSORY PLAN

(DECKING NOT SHOWN FOR CLARITY)

ZACHRICH LEASING
10105 HALLER ROAD
DEFIANCE, OHIO
43512

- Approved
- Approved as Noted
- Revise and Resubmit
- Not Approved

By: *[Signature]* Date: 5-25-07

SUBMITTAL REVIEW

- APPROVED
- APPROVED WITH REVISIONS
- REJECTED

DATE: 05.29.07 BY: CPJ
City of Napoleon

NOTES:

1. 12" DEEP GALV. STEEL FRAME w/ MAIN STRUCTURAL SIDE CHORDS AND ENDS FABRICATED FROM 2" x 2" x 3/16" ANGLE. ALL OTHER ANGLE TO BE 1 1/2" x 1 1/2" x 3/16".
2. TRANSVERSE TIMBERTECH 5/4 TWIN FINISH PLANK DECKING. ACTUAL SIZE 1" x 5 7/16", (COLOR: CEDAR).
3. PERMACASE POLYETHYLENE FLOAT w/ POLYSTYRENE FLOTATION MOLDED INSIDE. (NOMINAL 0.150" WALL)
4. PILE ANCHORAGE - 18" Ø CONC. PILE BY OTHERS, PILE GUIDES BY ATLANTIC-MEECO INC.
5. ALL DOCK STRUCTURES TO BE HOT-DIP GALVANIZED AFTER FABRICATION. GANGWAY TO BE FABRICATED FROM ALUMINUM.
6. DIMEX 5002 VINYL BUMPER, COLOR TO BE BLACK.
7. DECK FLOTATION LIVELOAD - 30 P.S.F. DOCK STRUCTURAL LIVE LOAD = 50 P.S.F.

NO.	REVISION DESCRIPTION	BY	DATE

Note: This document contains proprietary information of Atlantic-Meeco Inc. Its receipt or possession does not convey any right to reproduce, disclose its contents, or to manufacture, use, or sell anything it may describe. Penalties for disclosure or use are stated.


ATLANTIC MEECO
THE MARINA COMPANY
1001 E. BENTLEY AVE
P.O. BOX 1000
NAPOLÉON, OHIO 43545

DRAWN BY:	SML/T&L	FILE NAME:	7170-1
CHECKED BY:		JOB #	
		PLAN #	7170

PLAN VIEW
RITTER PARK BOAT DOCK

Inspector's Copy

Scan

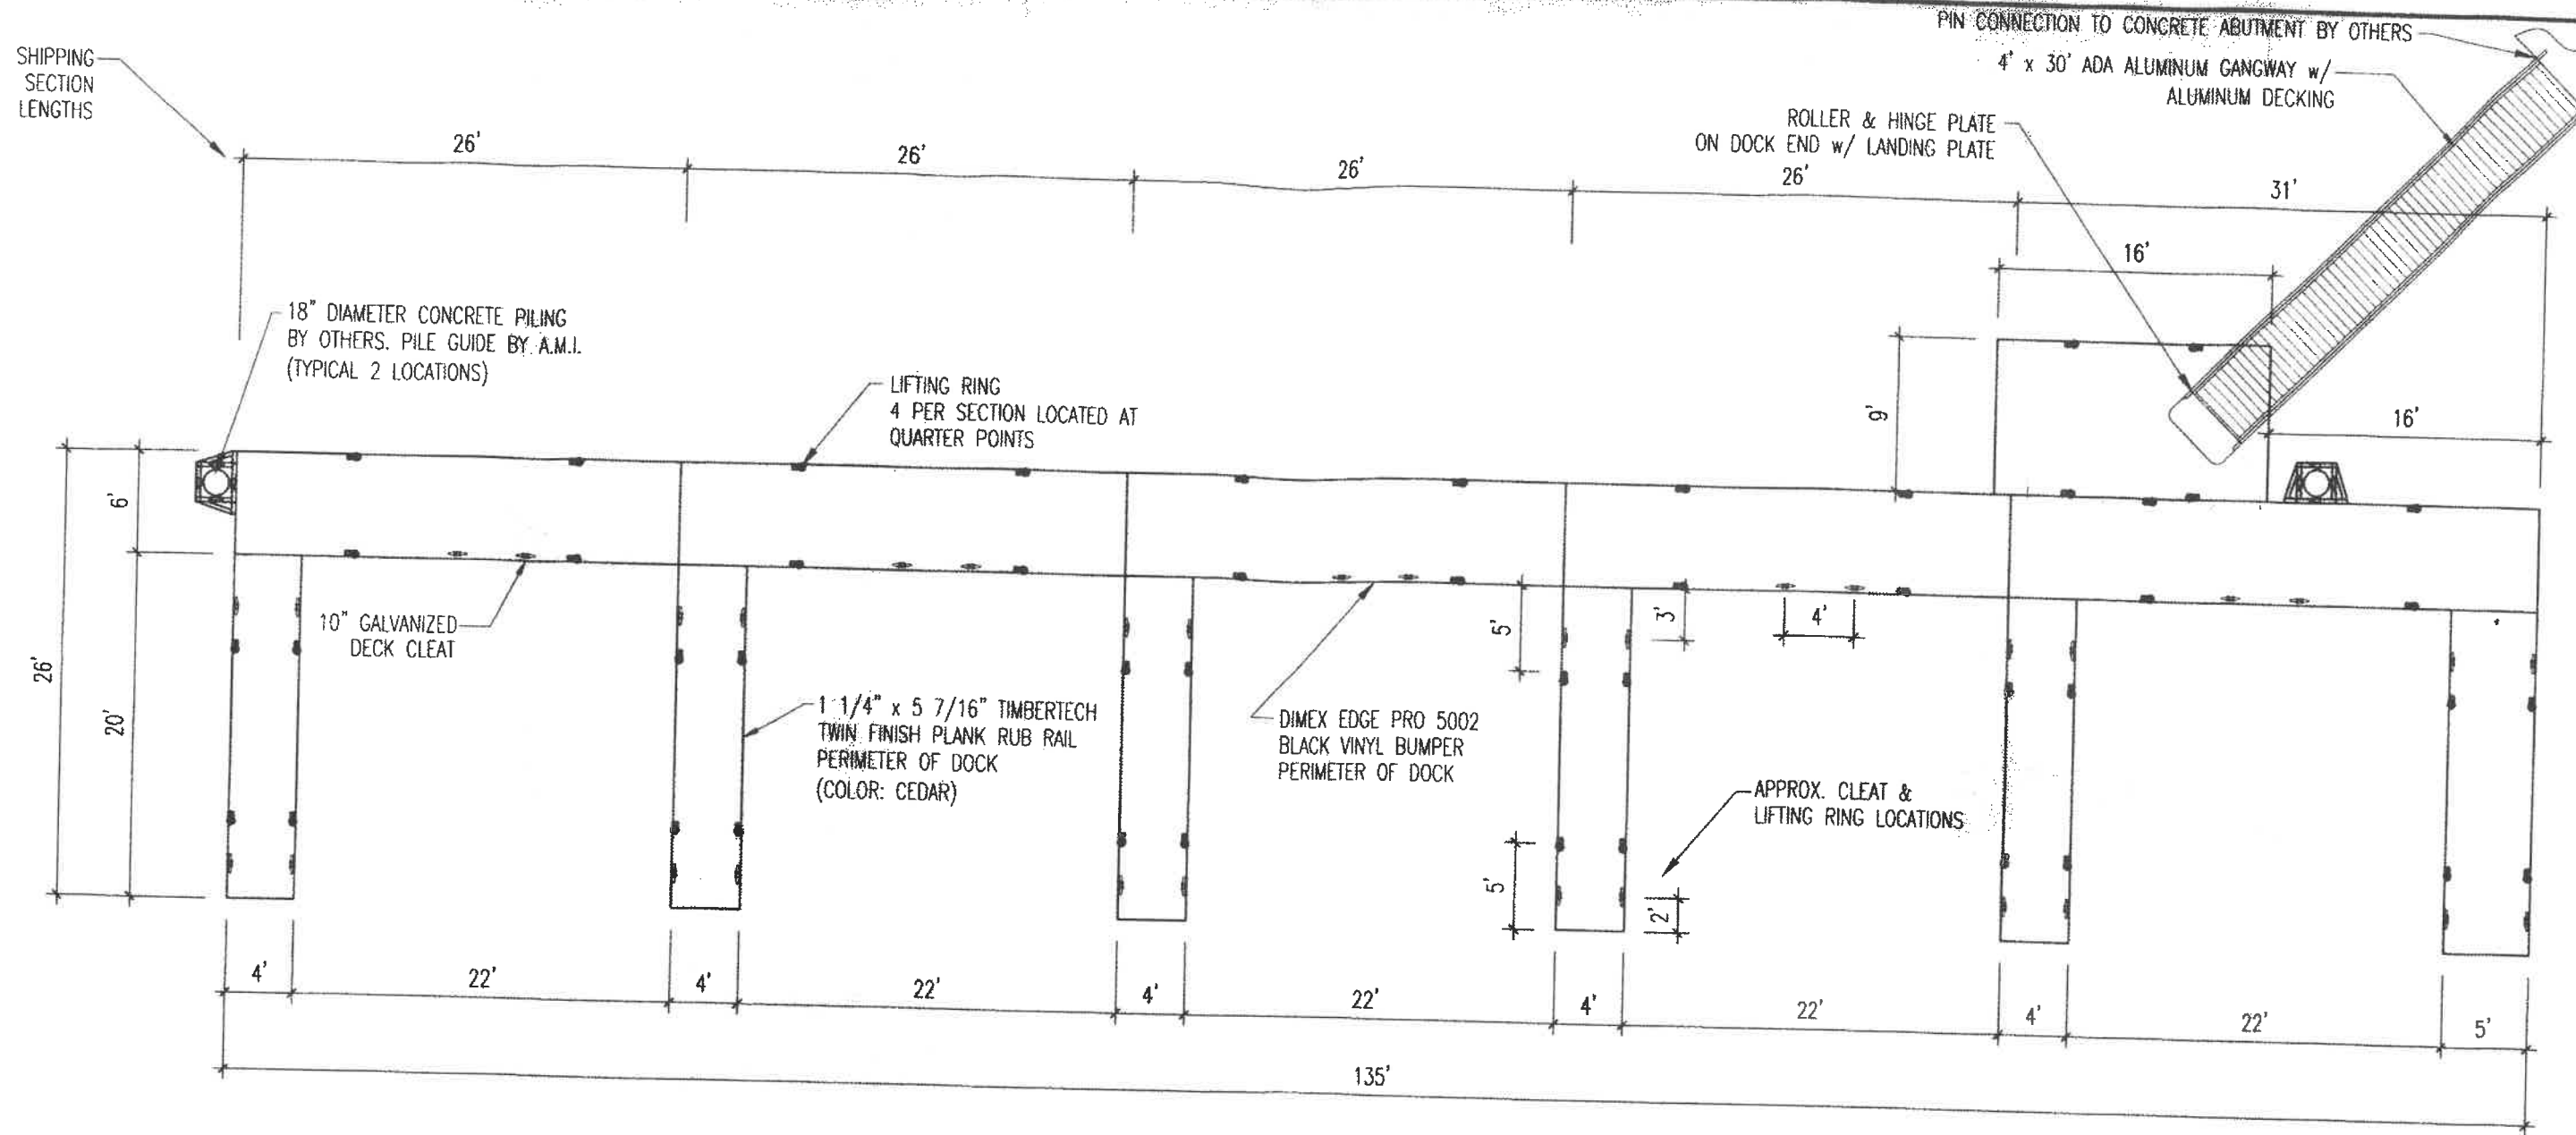

DIMENSIONAL & ACCESSORY PLAN

(DECKING NOT SHOWN FOR CLARITY)

ZACHRICH LEASING
10105 HALLER ROAD
DEFIANCE, OHIO
43512

- Approved
- Approved as Noted
- Revise and Resubmit
- Not Approved

By: Date: 5-25-07

SUBMITTAL REVIEW

APPROVED
 APPROVED WITH REVISIONS
 REJECTED

PROJECT: RITTER PARK BOAT DOCKS
 DATE: 05.29.07 RW/D BY: CAJ
 City of Napoleon

- NOTES:
- 12" DEEP GALV. STEEL FRAME w/ MAIN STRUCTURAL SIDE CHORDS AND ENDS FABRICATED FROM 2" x 2" x 3/4" ANGLE. ALL OTHER ANGLE TO BE 1 1/2" x 1 1/2" x 3/4".
 - TRANSVERSE TIMBERTECH 5/4 TWIN FINISH PLANK DECKING ACTUAL SIZE 1" x 5 7/16", (COLOR: CEDAR).
 - PERMACASE POLYETHYLENE FLOAT w/ POLYSTYRENE FLOTATION MOLDED INSIDE. (NOMINAL 0.150" WALL)
 - PILE ANCHORAGE - 18" Ø CONC. PILE BY OTHERS, PILE GUIDES BY ATLANTIC-MEECO INC.
 - ALL DOCK STRUCTURES TO BE HOT-DIP GALVANIZED AFTER FABRICATION. GANGWAY TO BE FABRICATED FROM ALUMINUM.
 - DIMEX 5002 VINYL BUMPER, COLOR TO BE BLACK.
 - DECK FLOTATION LIVELOAD - 30 P.S.F. DOCK STRUCTURAL LIVE LOAD = 50 P.S.F.

NO.	REVISION DESCRIPTION	BY	DATE

Note: This document contains proprietary information of Atlantic-Meeco Inc. Its receipt or possession does not convey any rights to reproduce, disclose its contents, or to manufacture, use, or sell anything it may describe. Reproduction, disclosure, or use, without

ATLANTIC MEECO
THE Marine Company
1001 E. ELECTRIC AVE. Phone: (914) 423-8833

DRAWN BY:	SML/T&L	FILE NAME:	7170-1
CHECKED BY:		JOB #	
		PLAN #	7170

PLAN VIEW

RITTER PARK BOAT DOCK