


200 AMP


Set back from curb 57'-6"

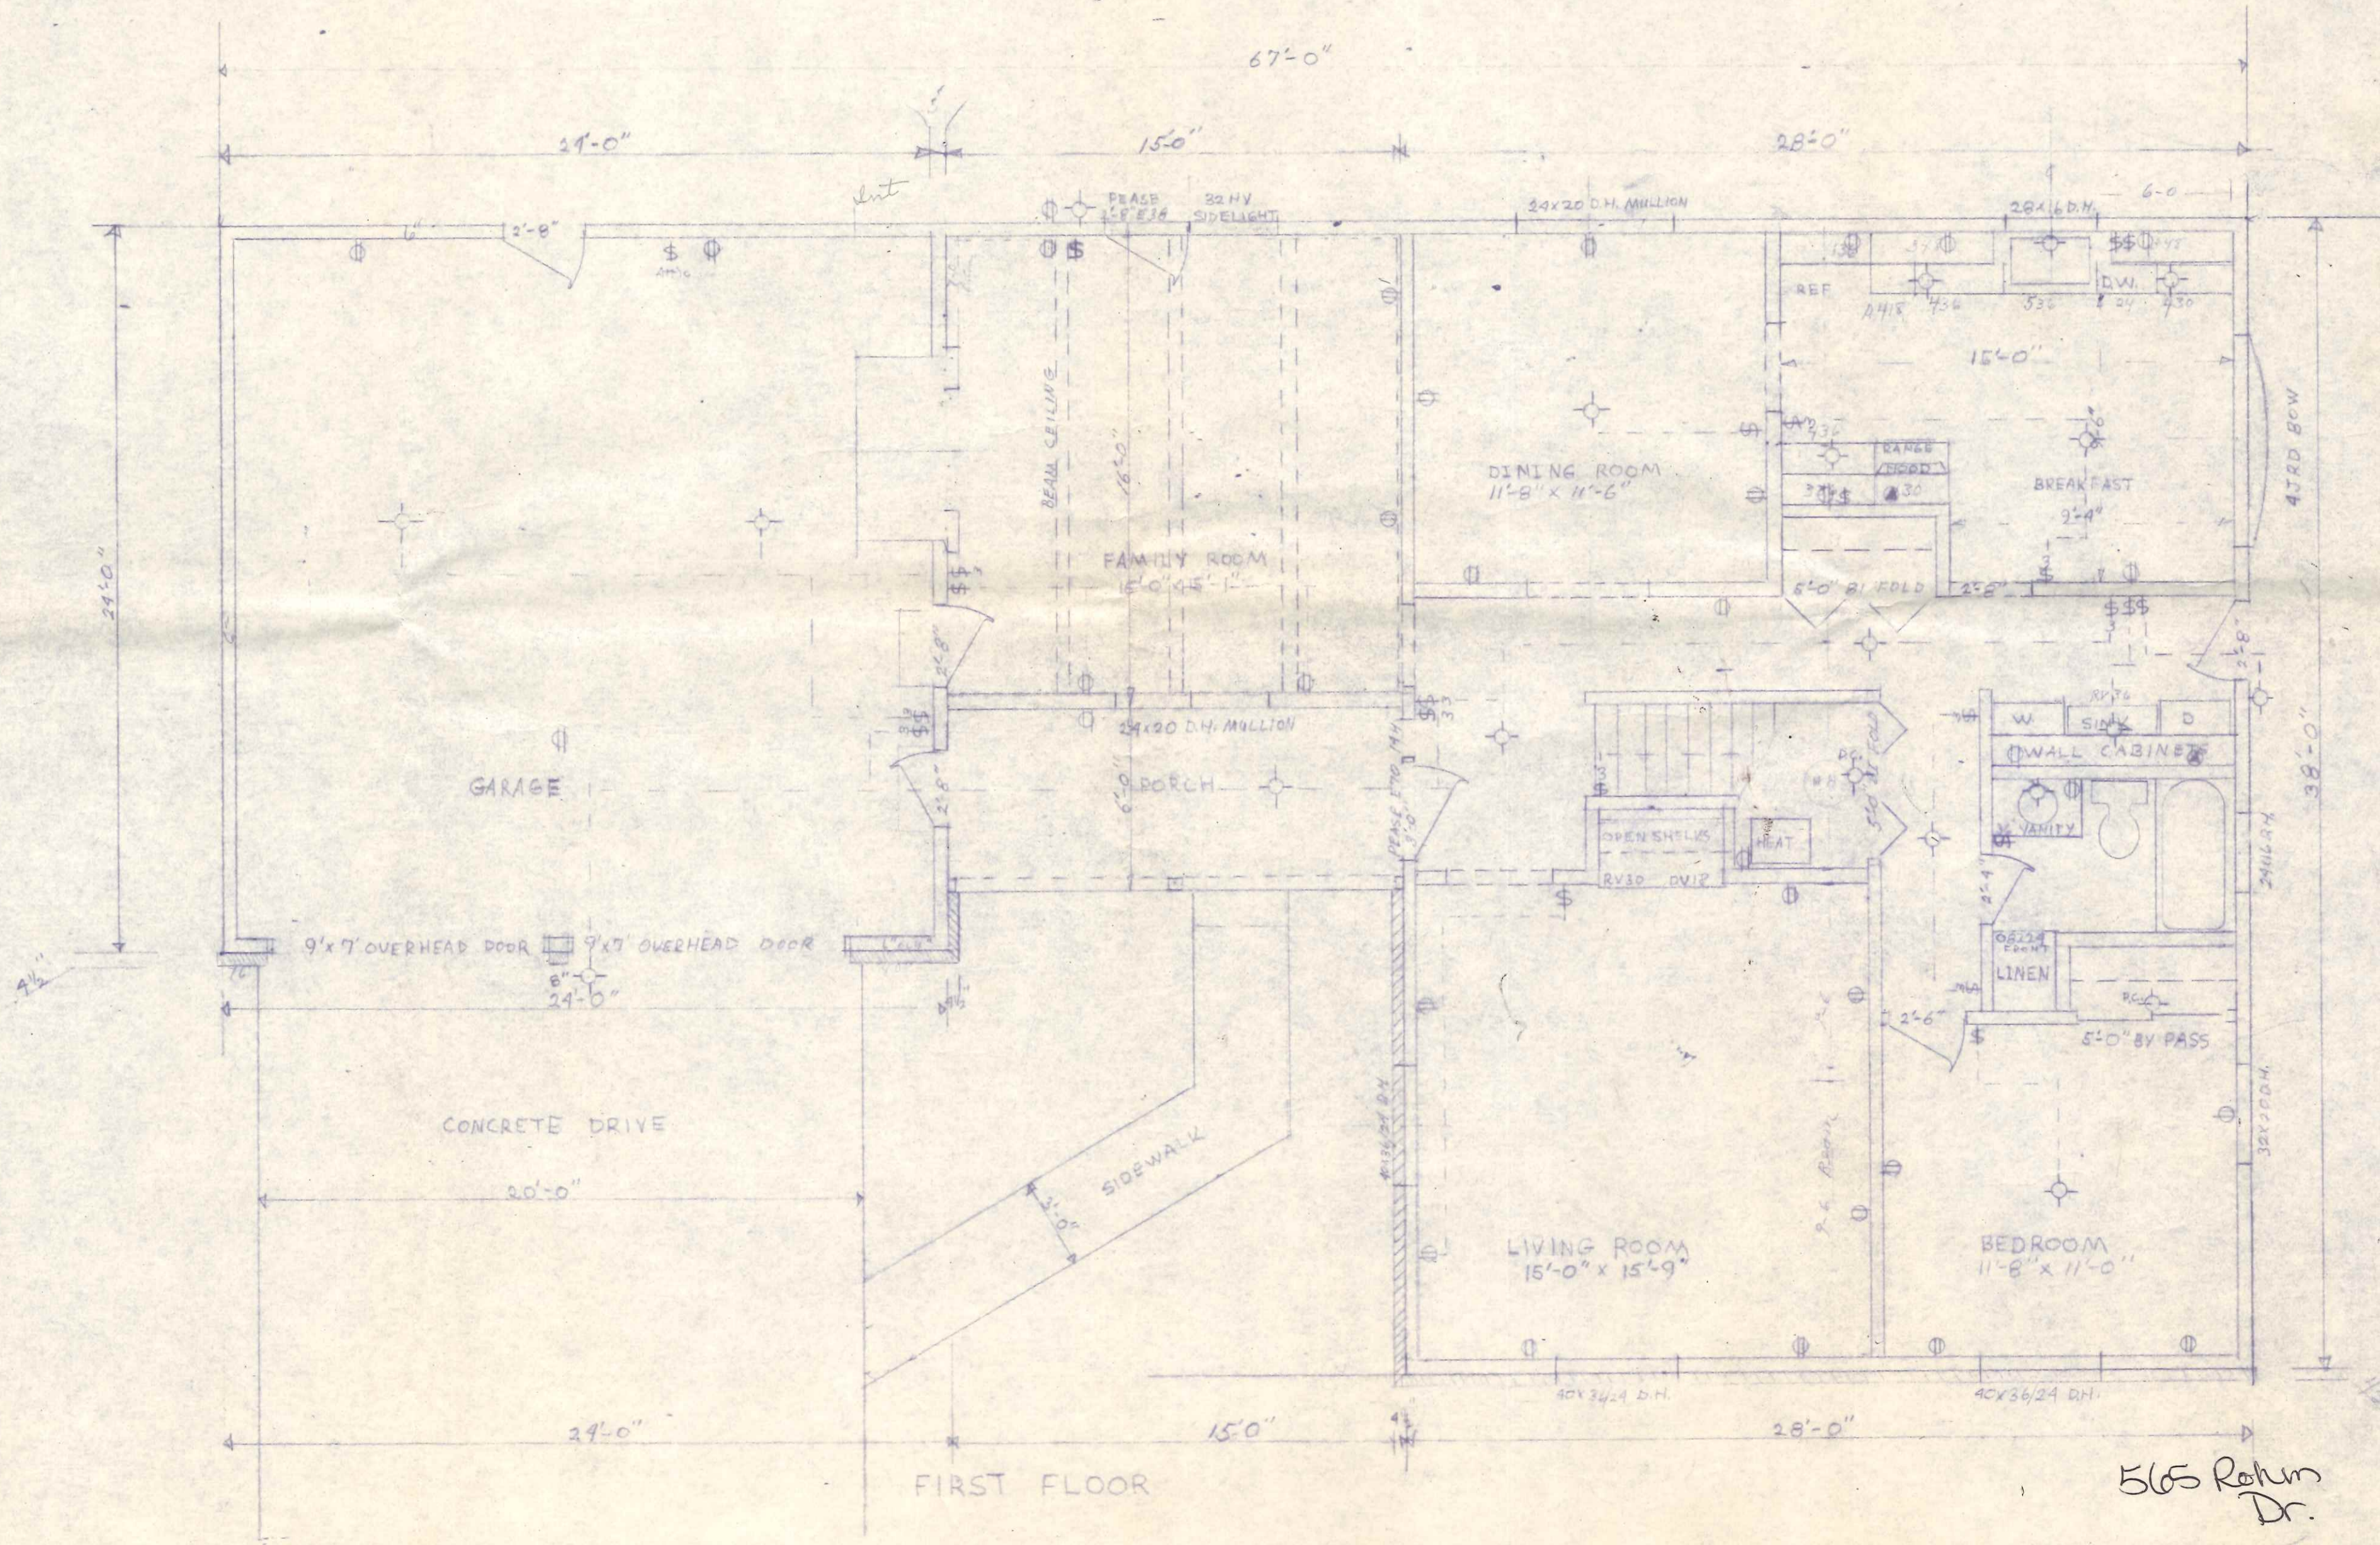

565 Rohm Dr.

GERMANN BUILDERS
128 East Maumee Ave.
Napoleon, Ohio 43545

Lot #77 Rohm Drive 125' x 149'

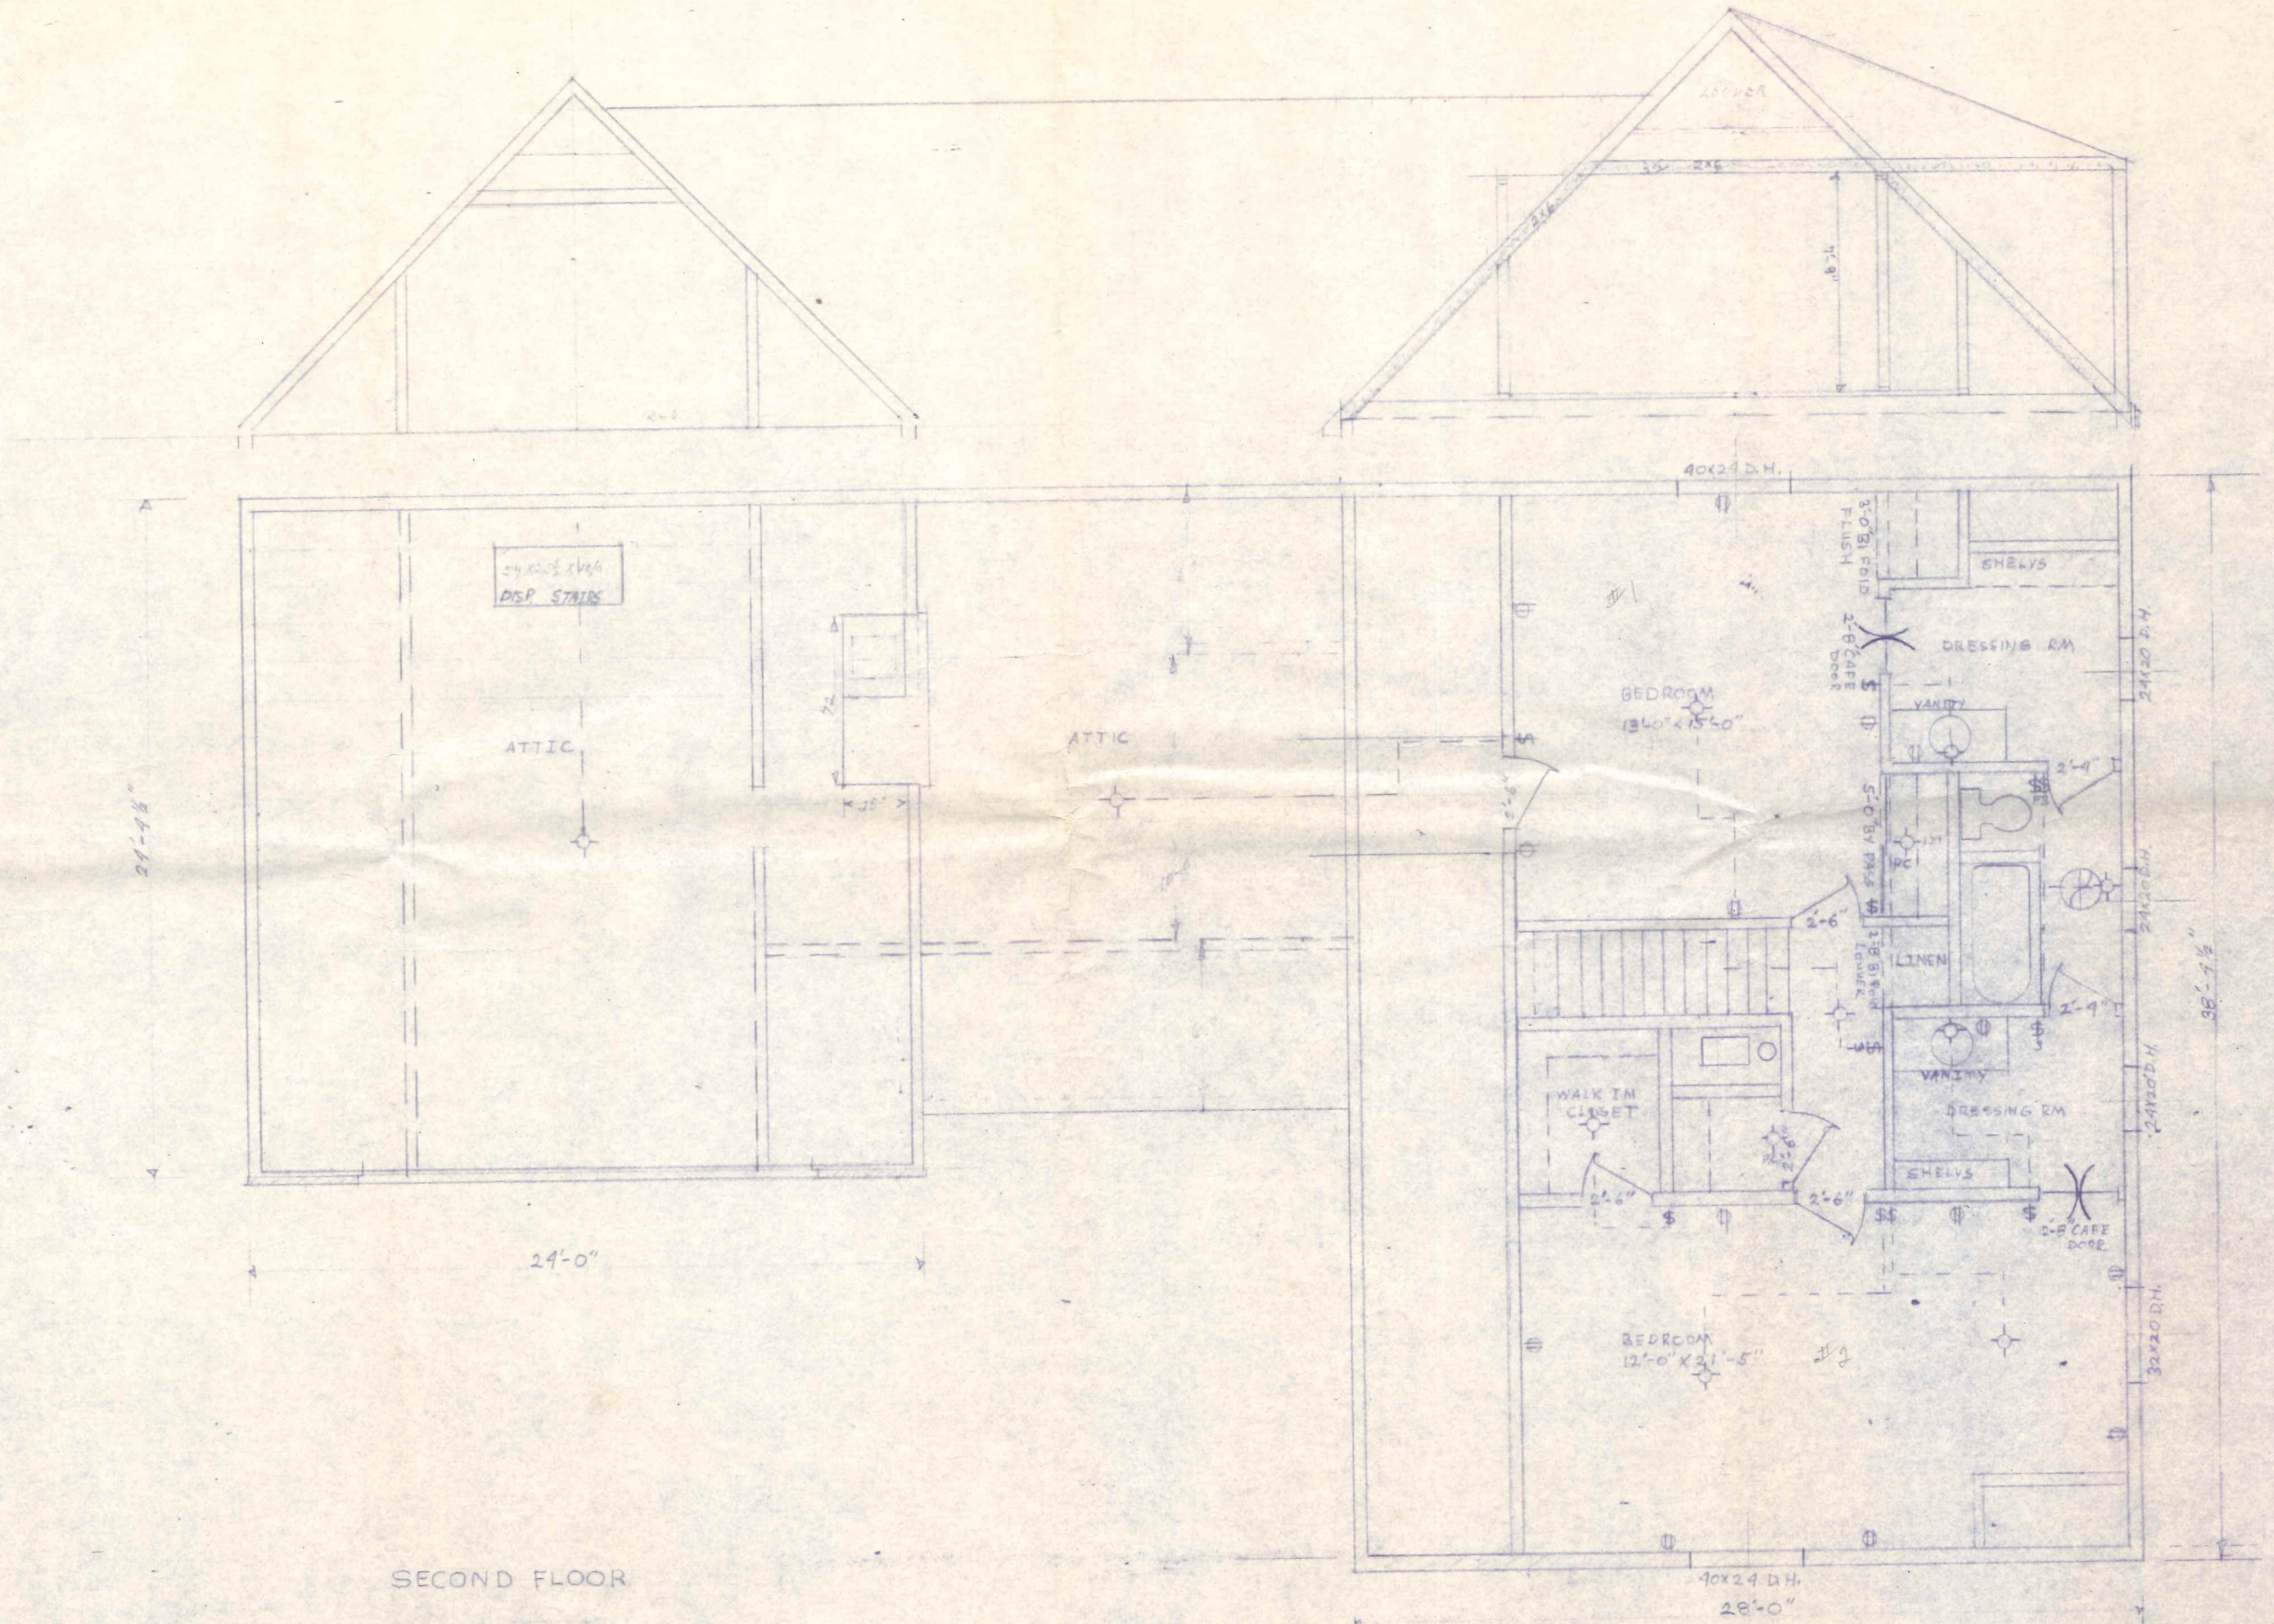

SECOND FLOOR