



515 Rohm

Cross Sect

Ron Zochrick

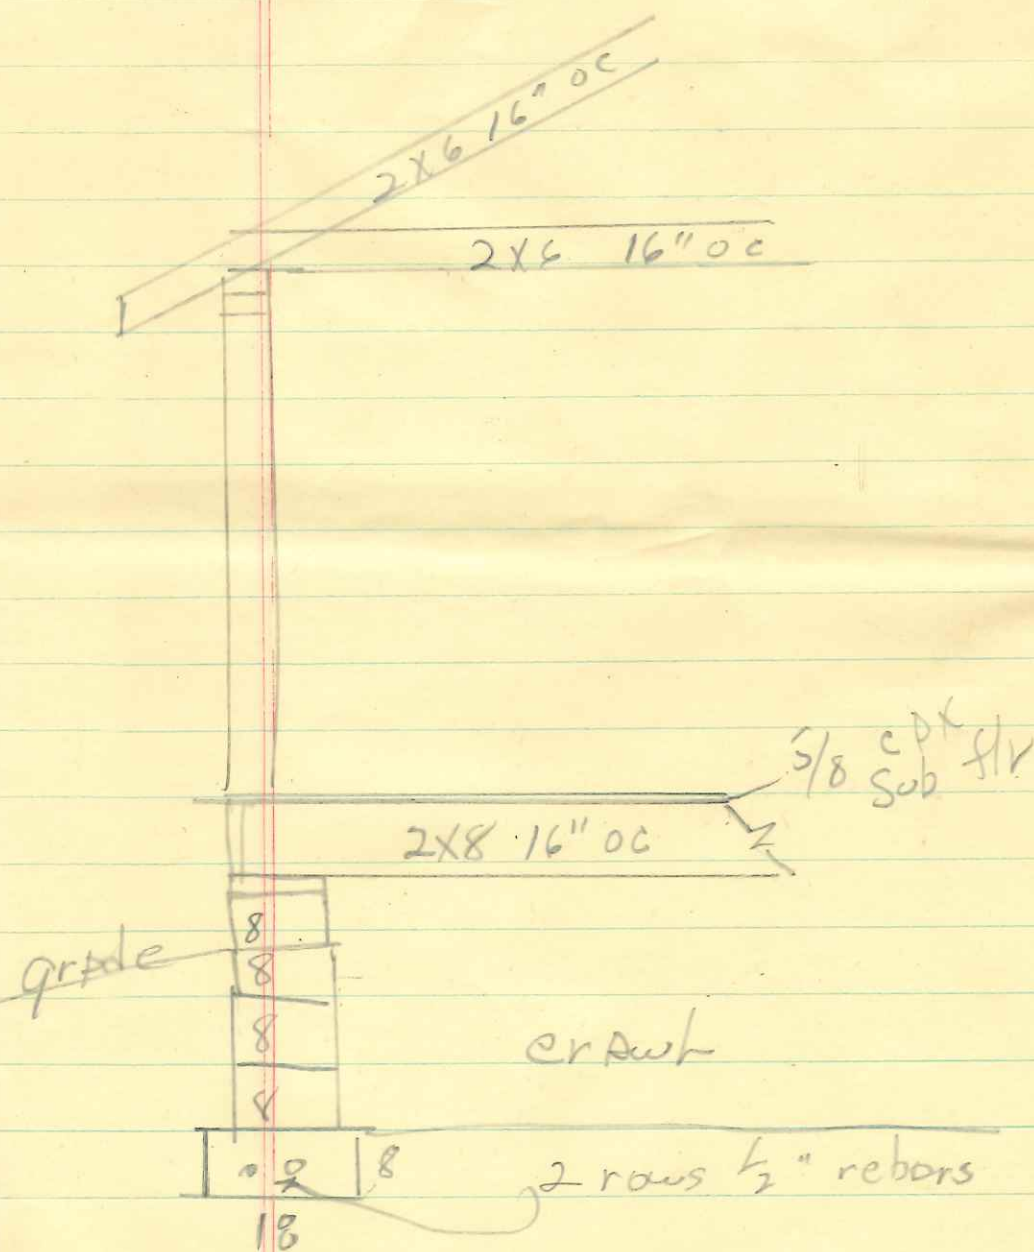

2-10

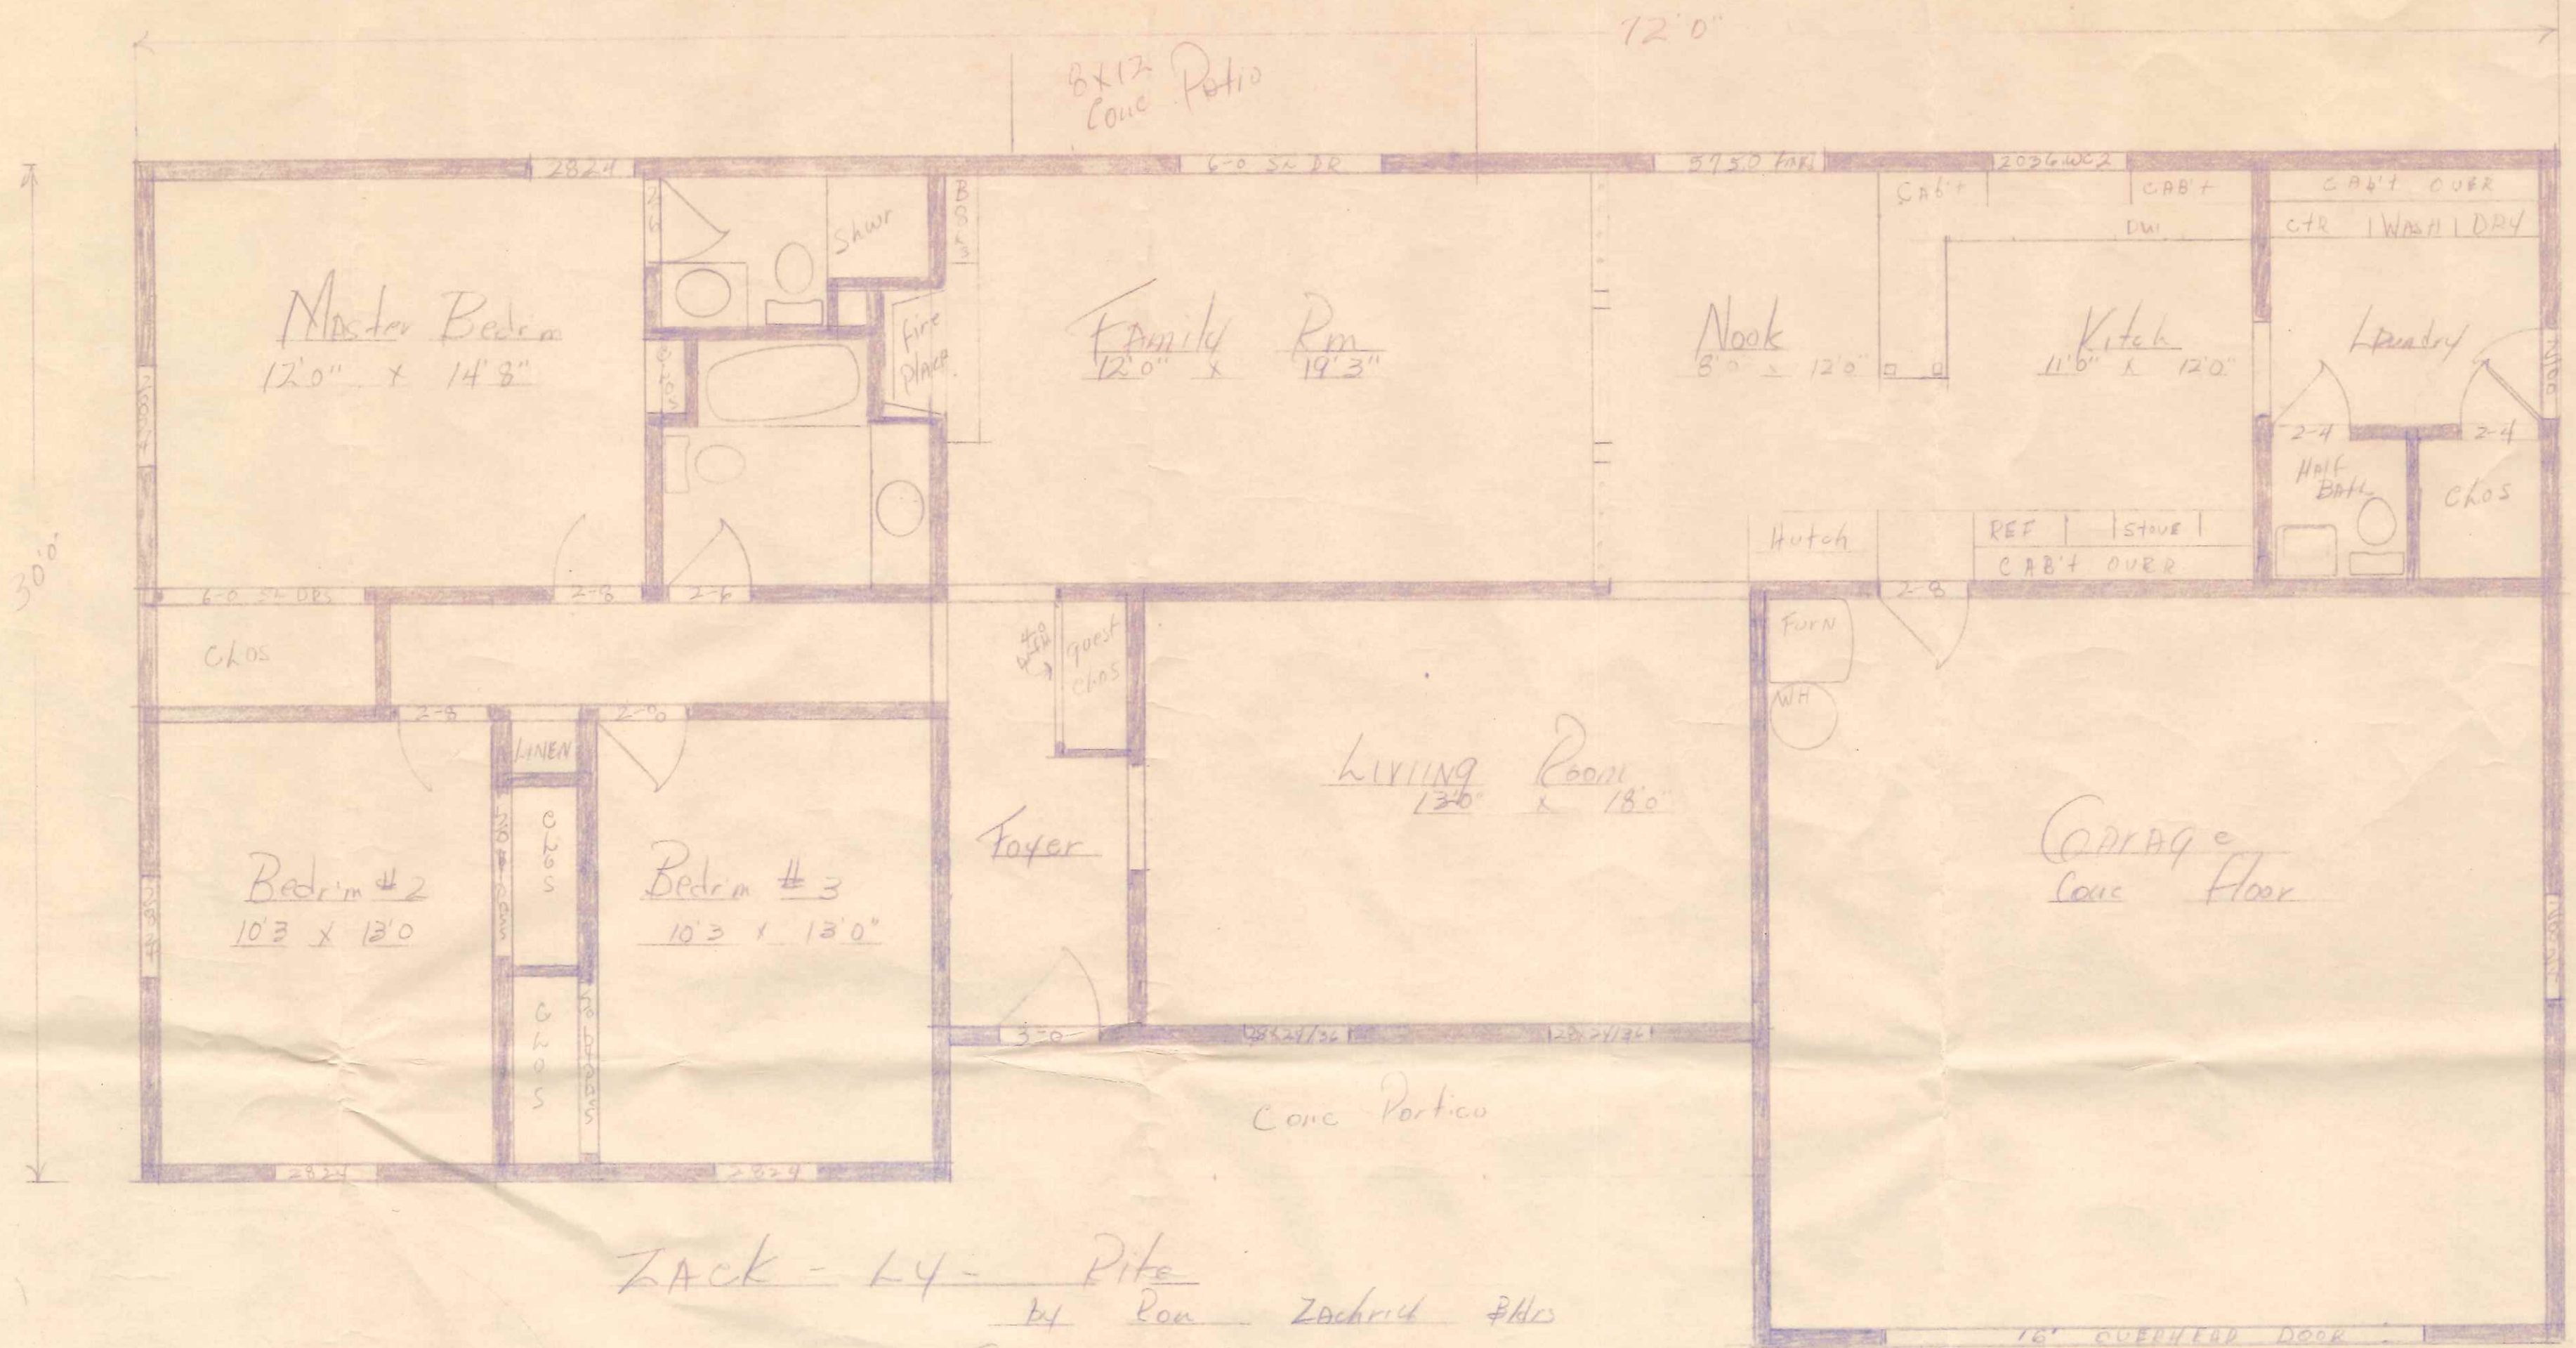


ZACK - L4 - Pite

by Ron Zachred #Hrs

Spec AW Acres Lot 78

1632 Sq Ft Living Area

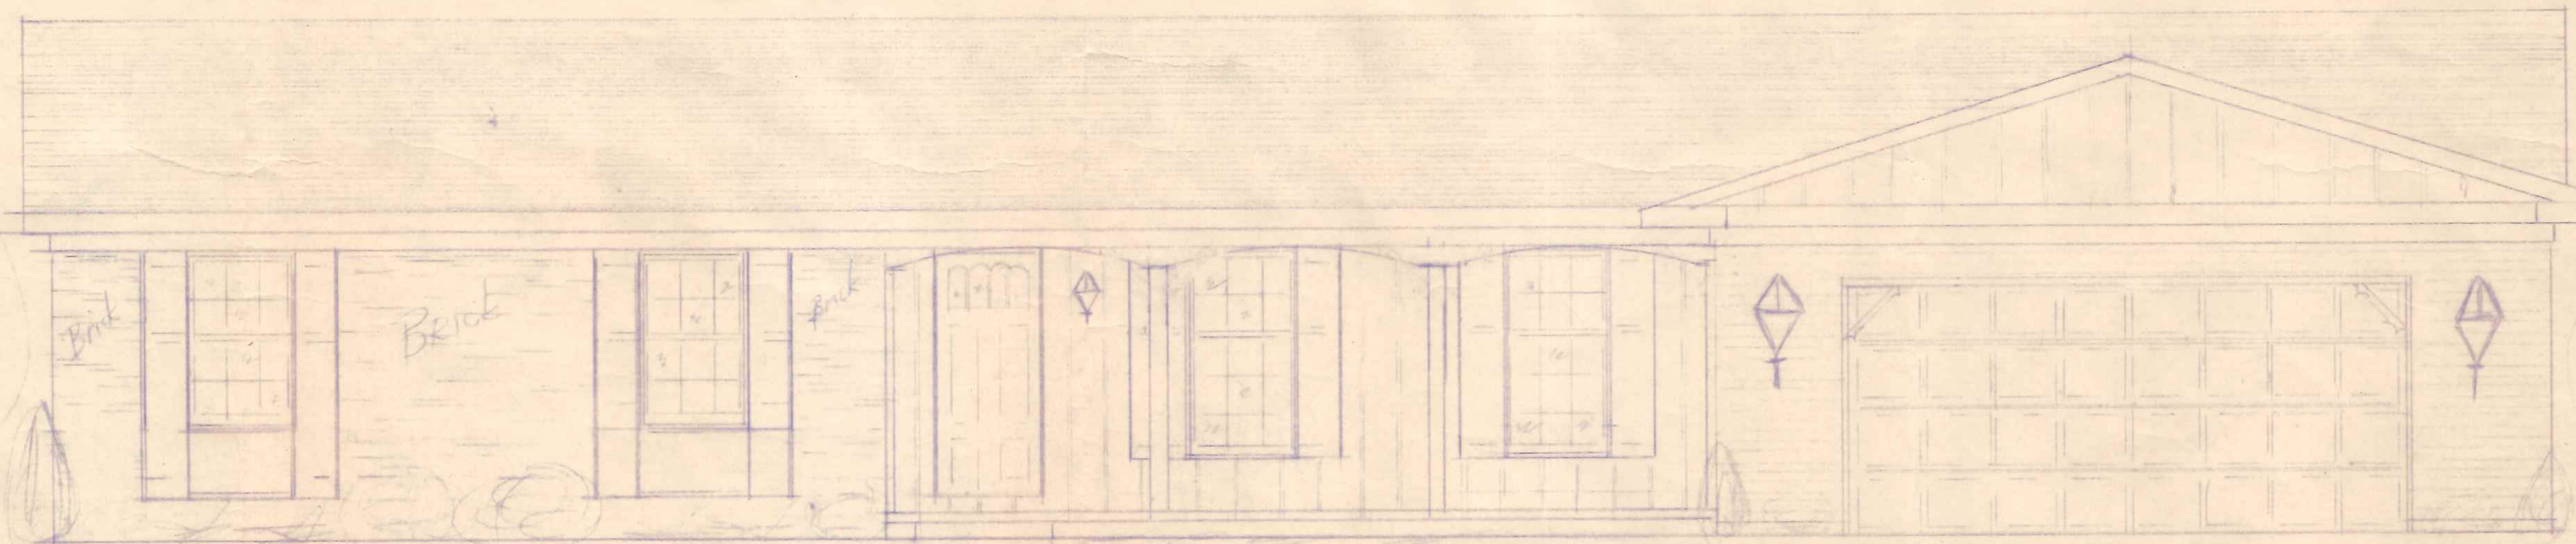

3 - outside
44 - 120
2 - 220