

Drawing for building permit: Being part of O.L. 31,  
 Phillips & Stafford's Add. of O.L.'s, Plat 2,  
 City of Napoleon, Ohio.


Martin Compos, Owner

Warranty Deed Vol. 201, Pg. 28

☞ Oberhaus Creek

O.L. 33

O.L. 34

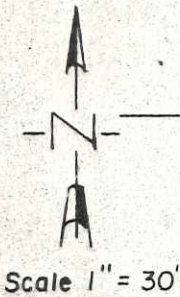

O.L. 32

O.L. 31 A

O.L. 31

Rye Street 33' wide

CITY OF NAPOLEON  
 BUILDING DEPT.  
 Plan Approval  
 By *ES*  
 Date *3/26/82*

This drawing was prepared by:


*Paul J. Westhoven*

Paul J. Westhoven Reg. Surveyor No. 5602



March 2, 1982.



Yeager Street 39.6' wide

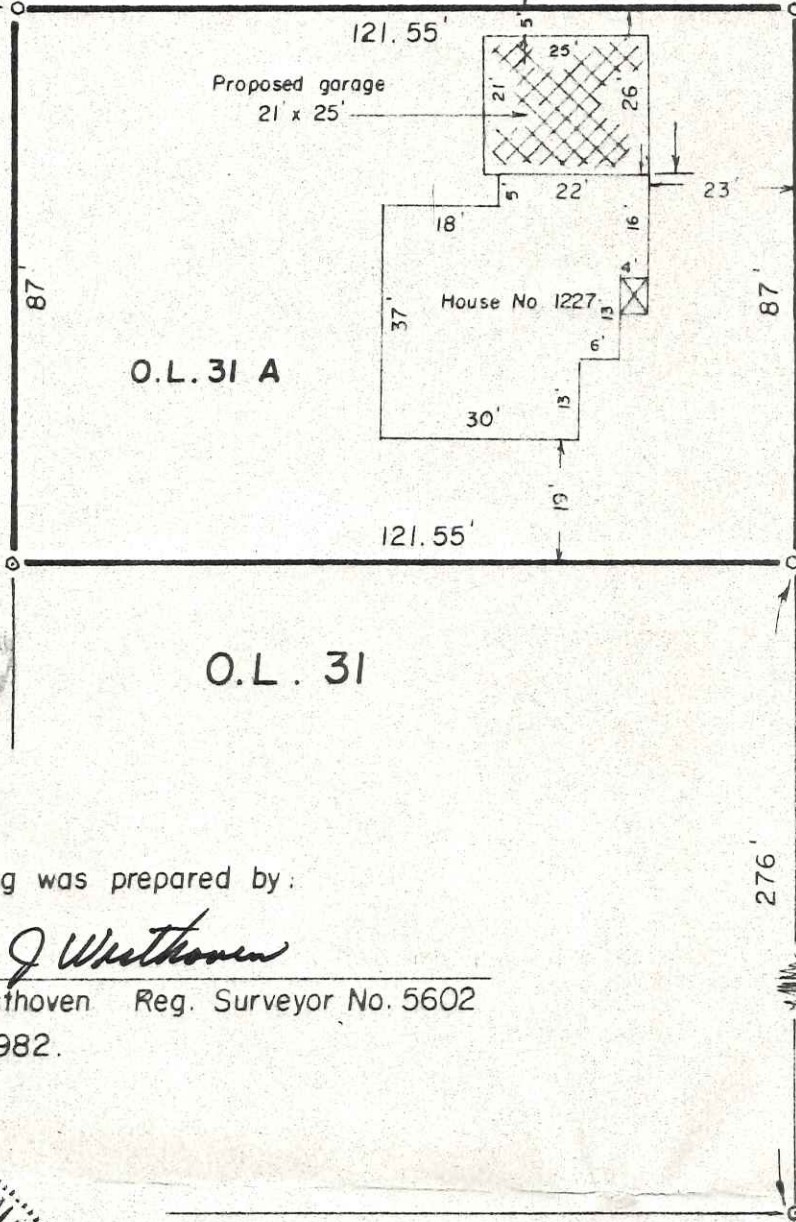

CITY OF NAPOLEON  
 BUILDING DEPT.  
 Plan Approval  
 By RSK Date 3/26/82

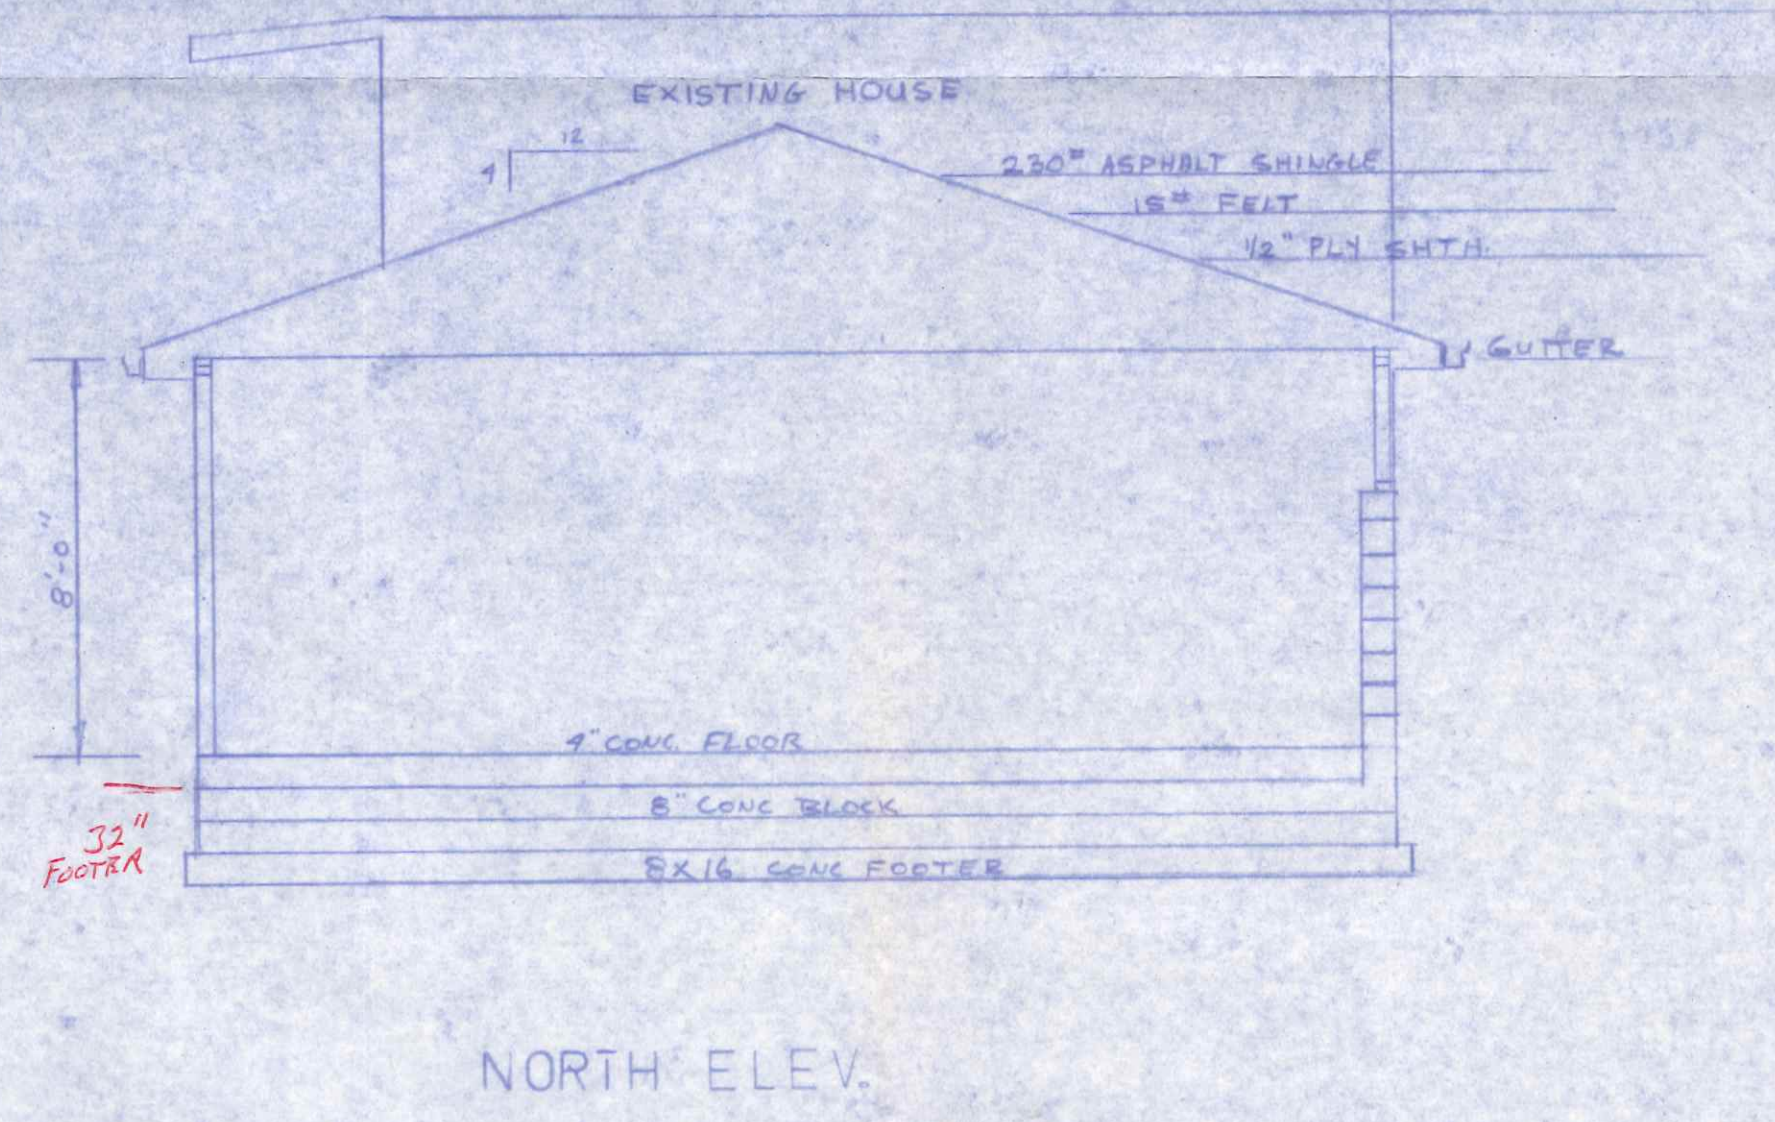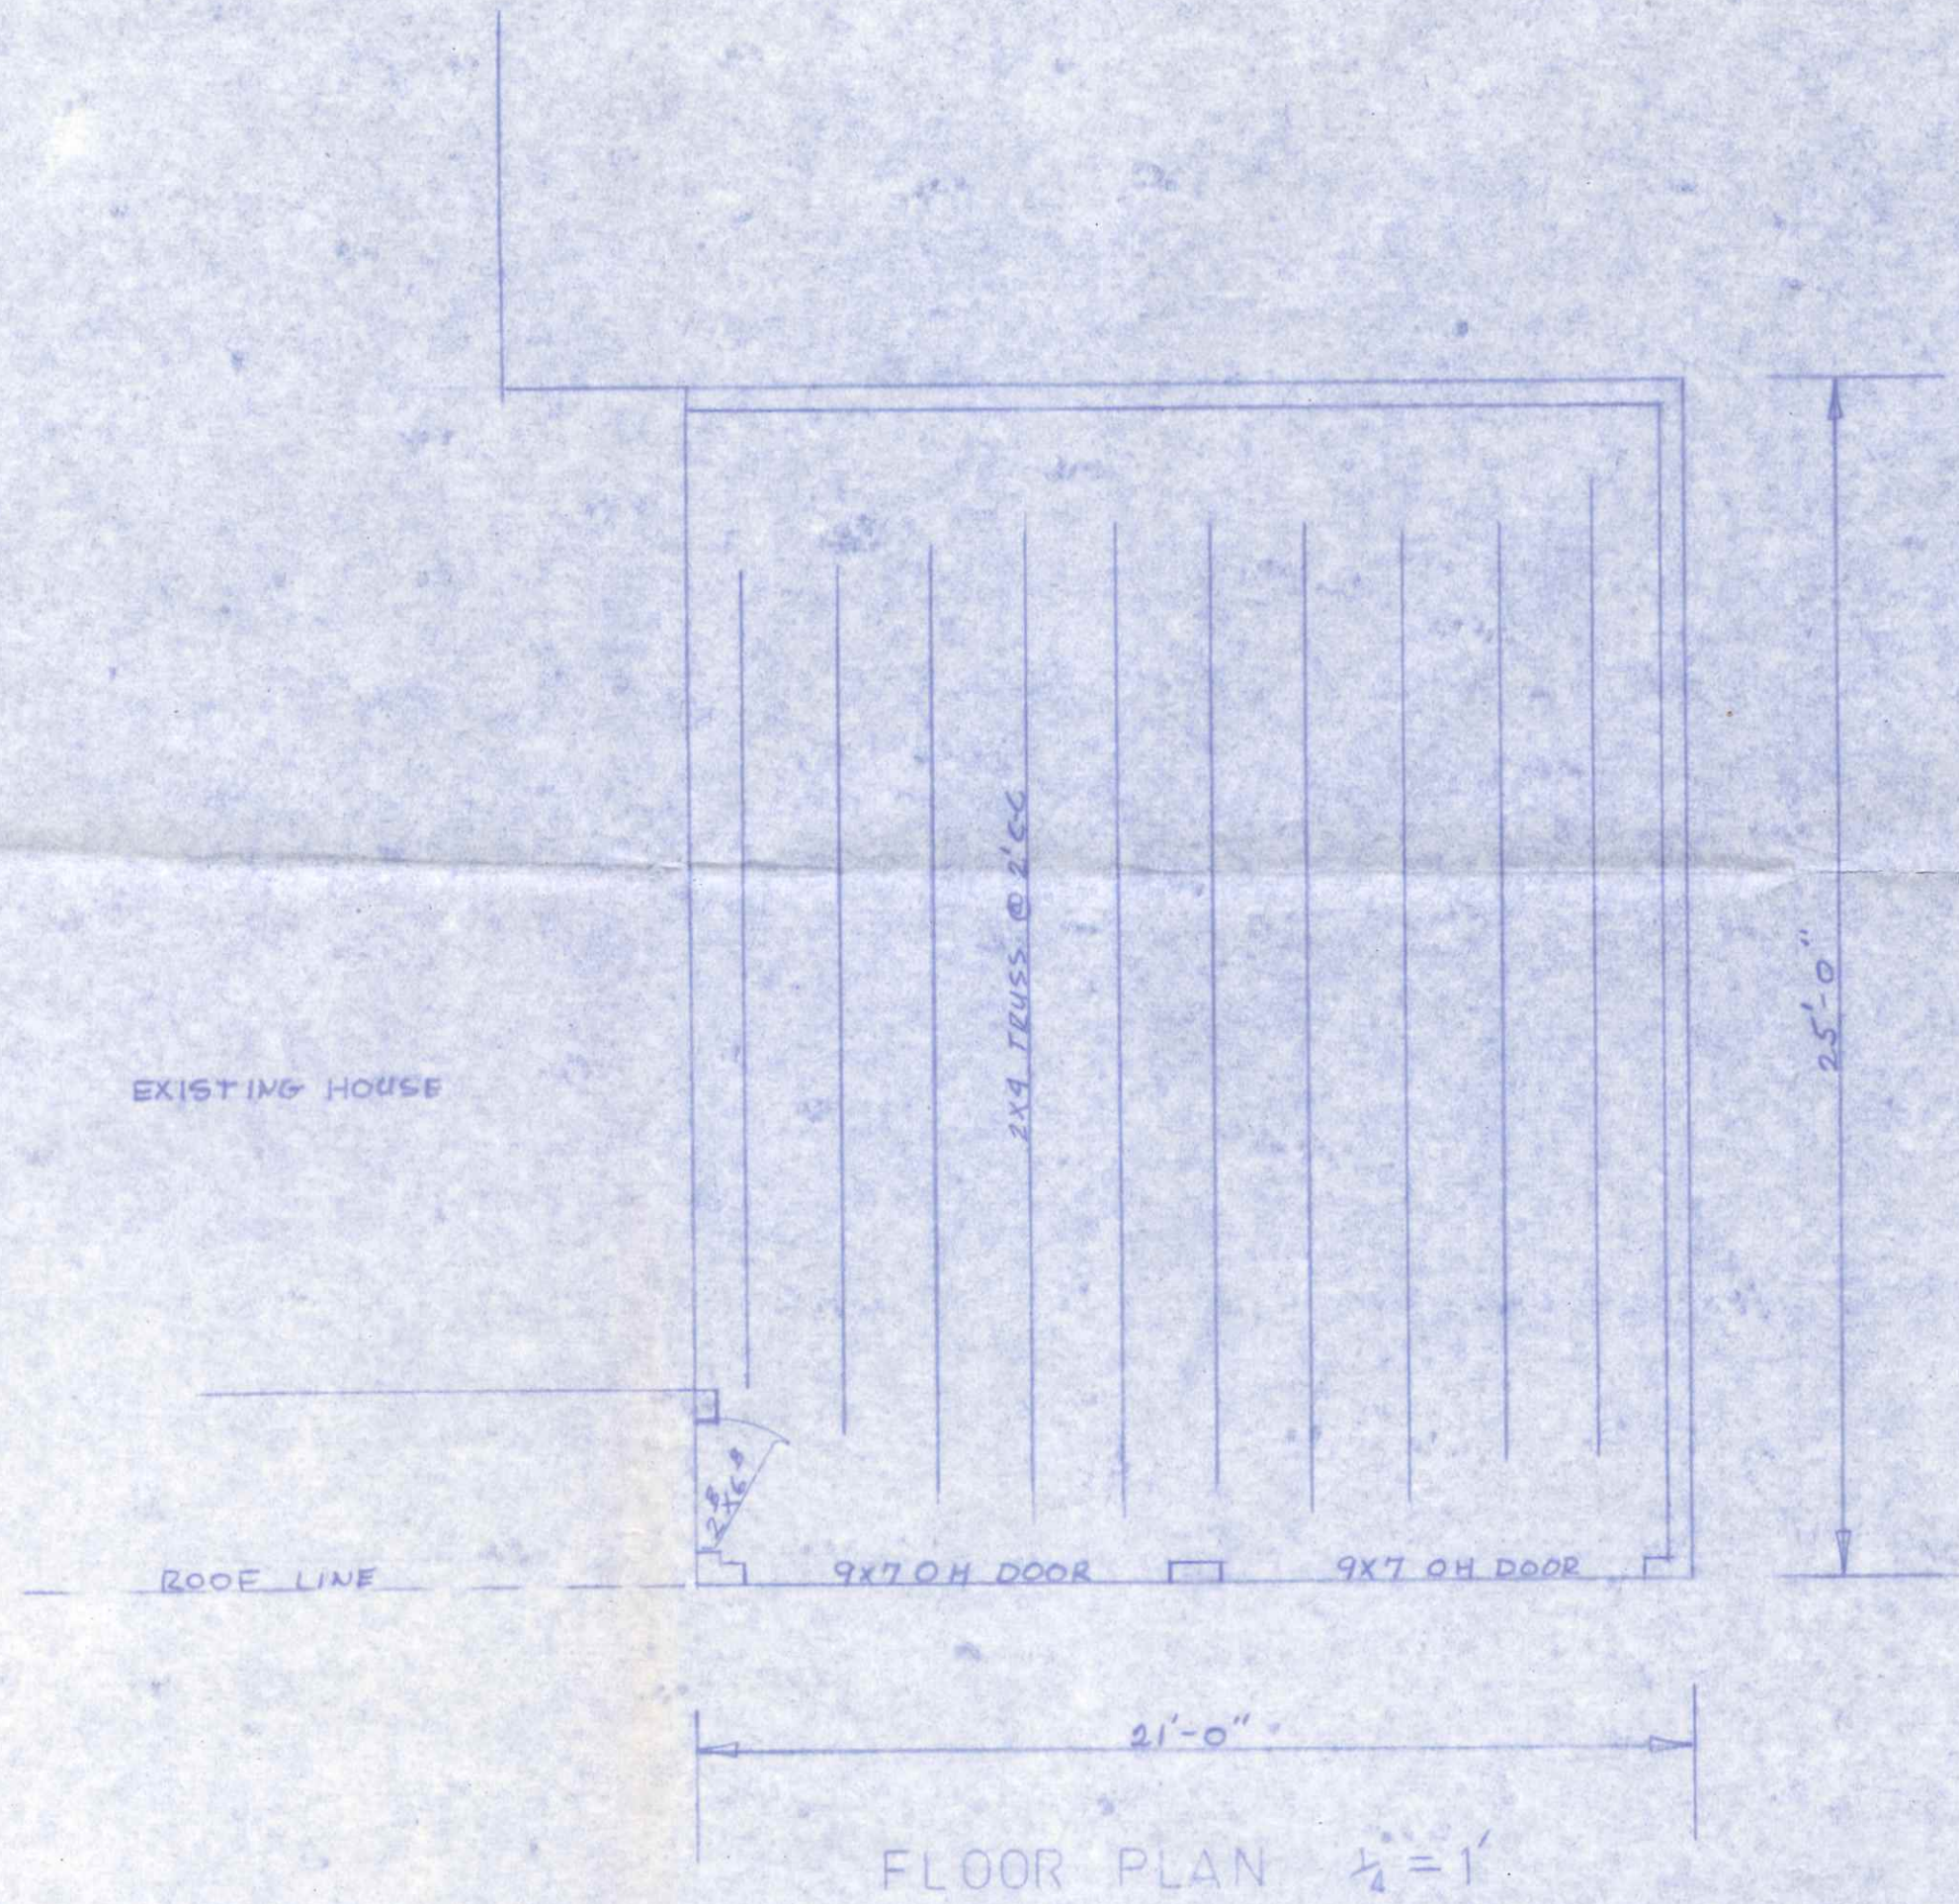

1207 Rye St.

MARTIN CAMPOS GARAGE ADDITION		
3-18-82	GERMANN BUILDERS	SHEET NO
	370 OAKWOOD	1
	NAPOLEON OHIO	OF 1