


1414 SCOTT STREET

Investigation of illegal sewer connections revealed one (1) illegal connection. All downspouts have been corrected and are in compliance at this time.

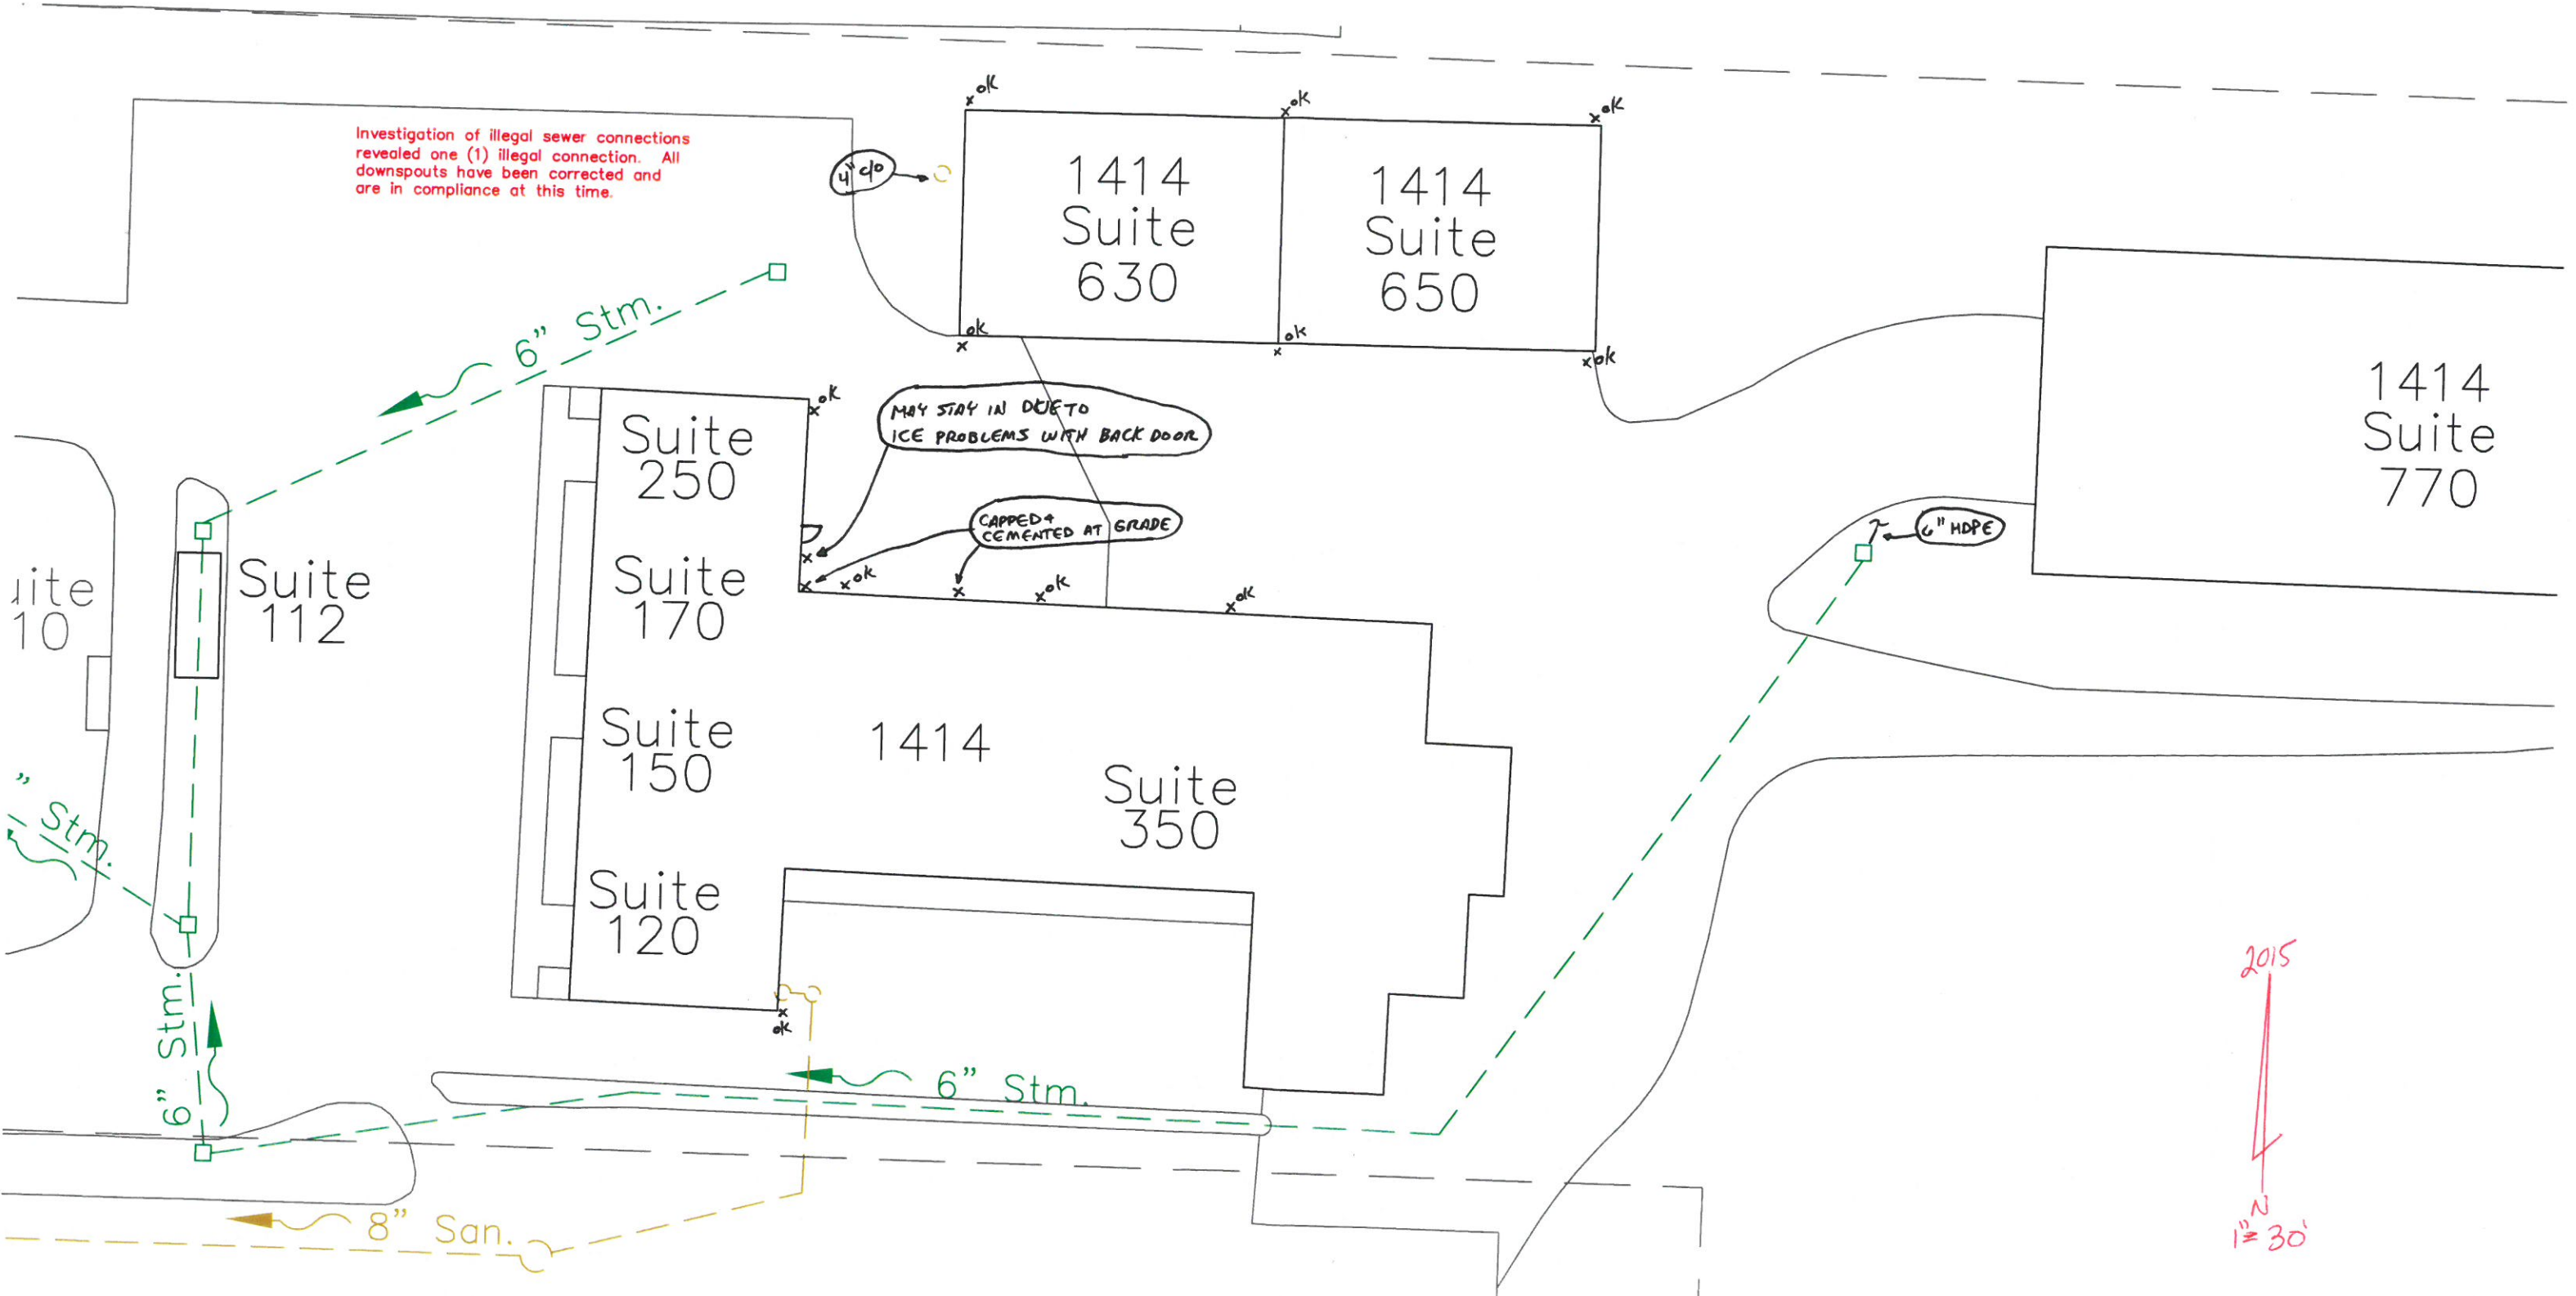

2015  
N  
1" = 30'