


Rausch Lumber Co YARD

CITY OF NAPOLEON
BUILDING DEPT.
PL. 2-10-201
By *[Signature]* Date 3/4/21

Formed 6/25
By *[Signature]*
Plan Approval
CITY OF NAPOLEON
BUILDING DEPT.

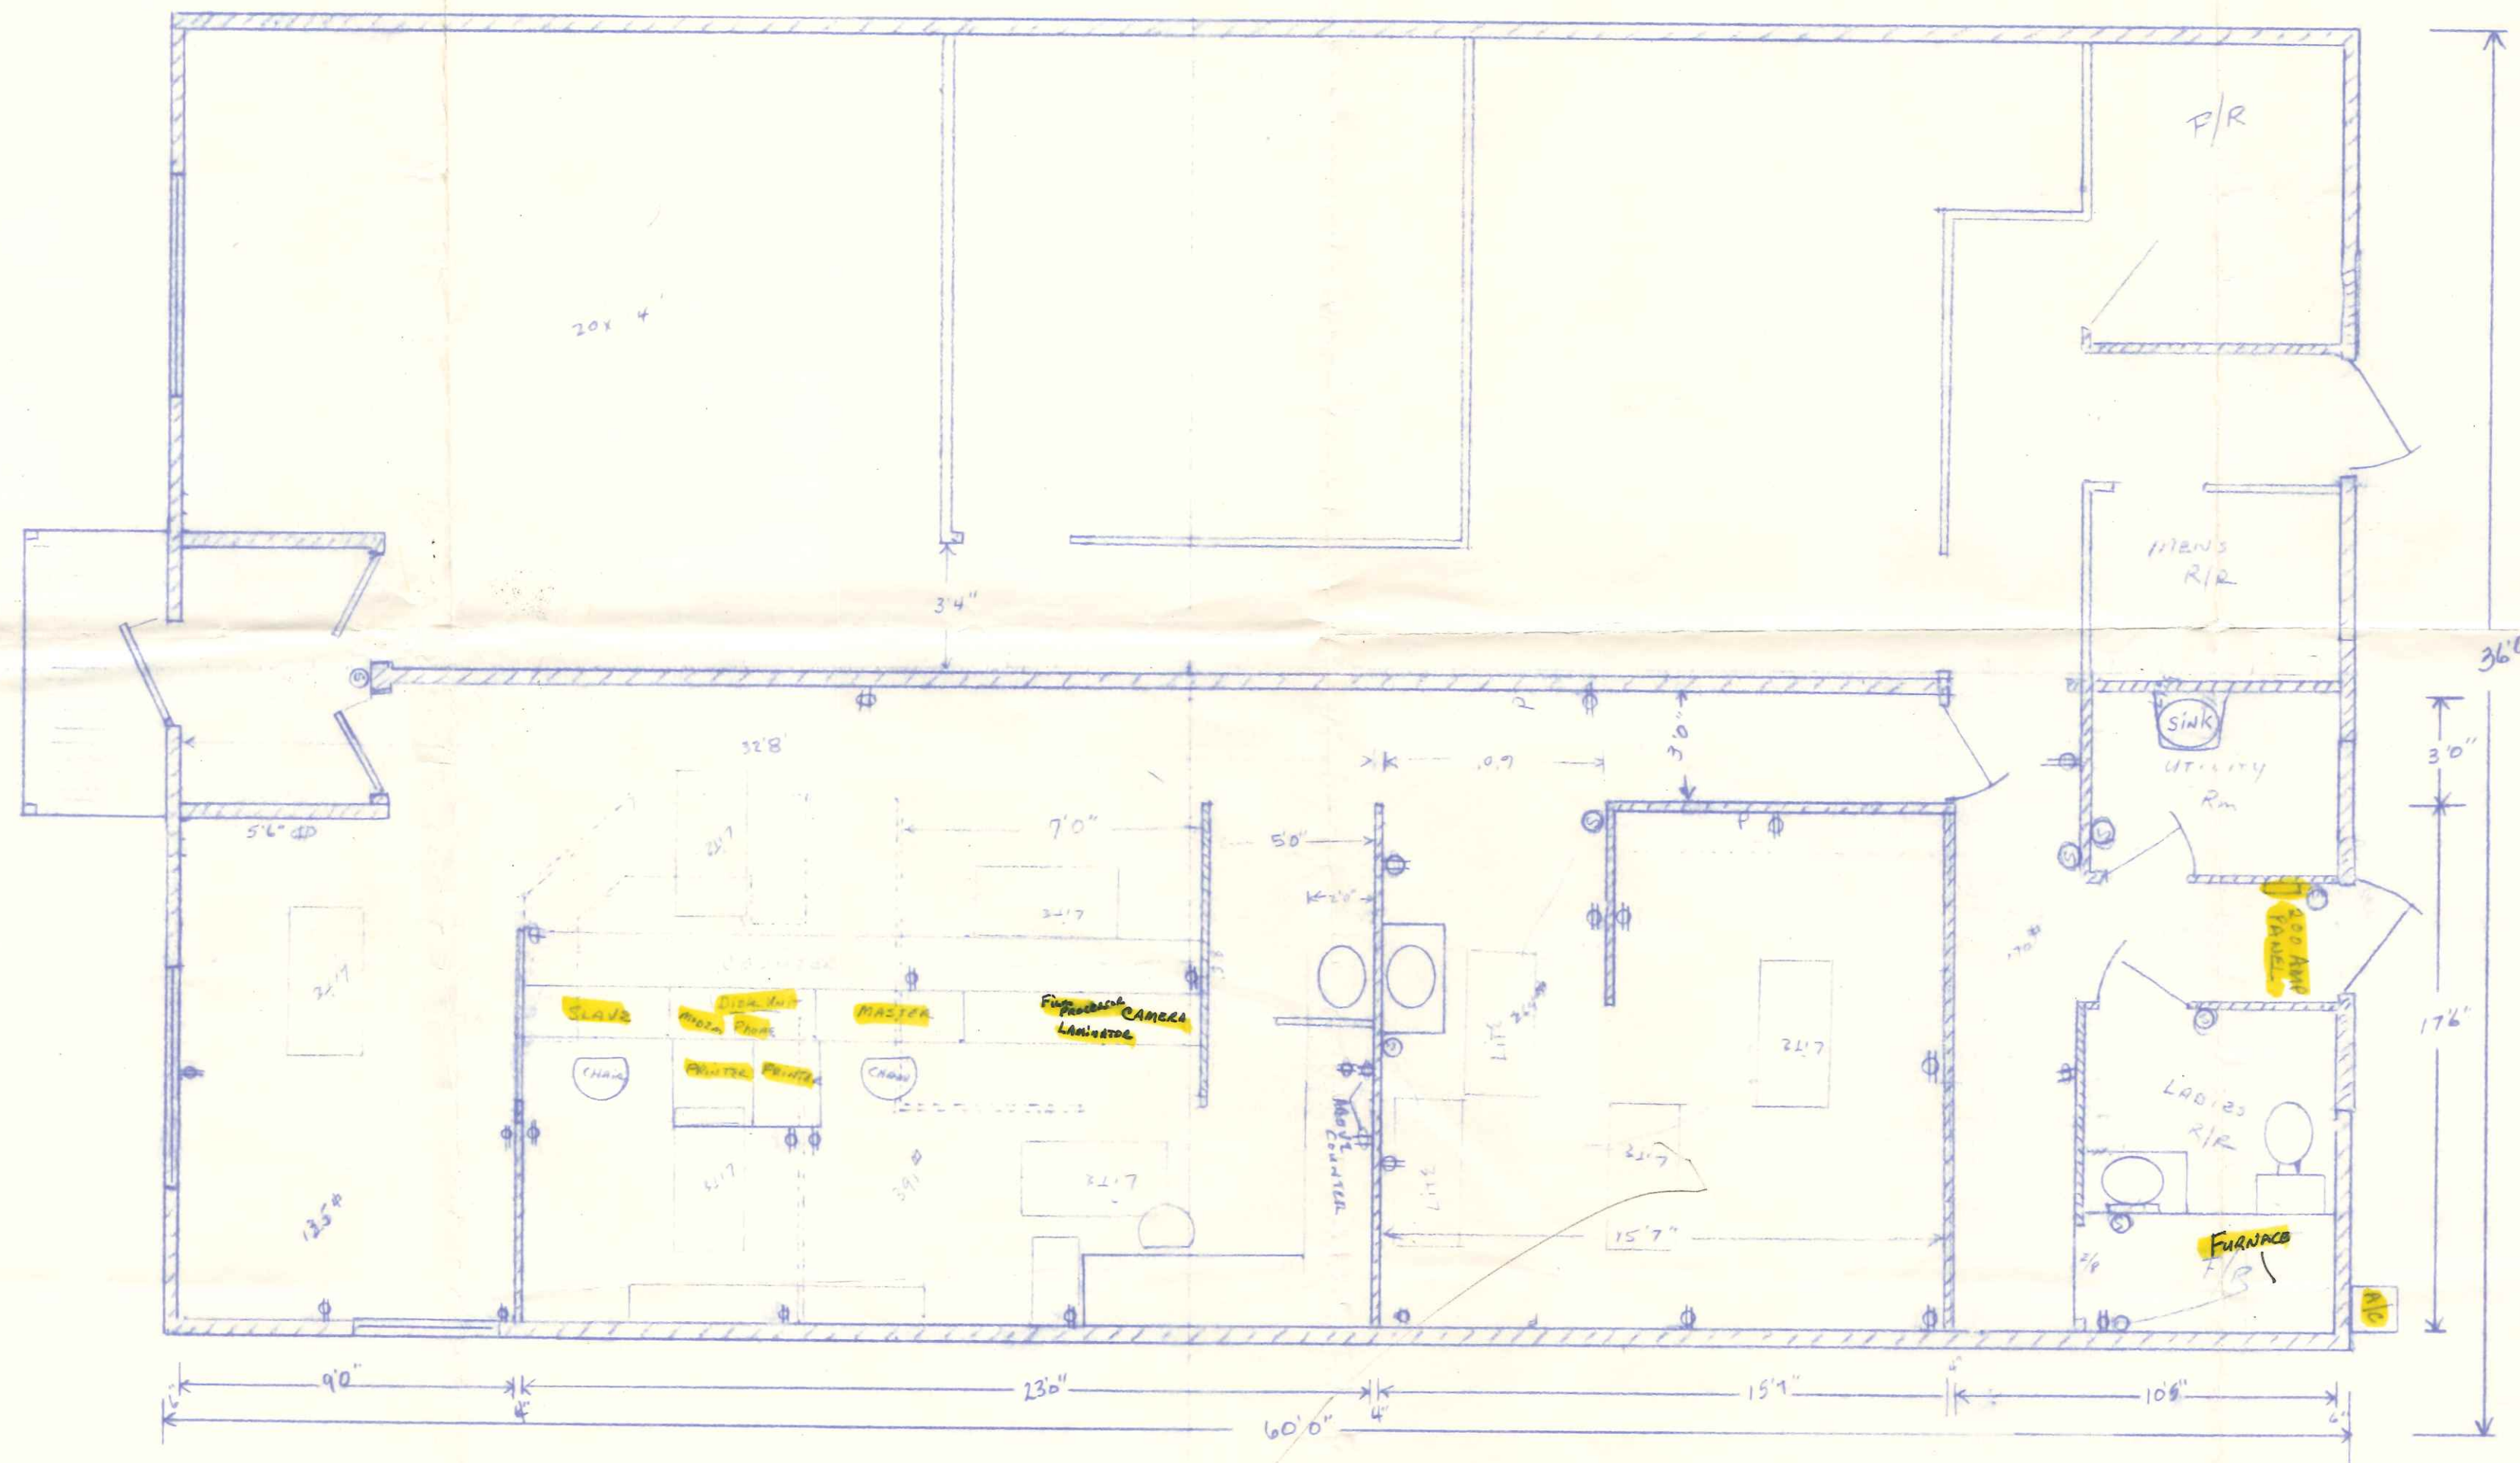

1410 1/2 S. STREET NORTH

W. FRONT STREET

211 - W. FRONT

MAUMEE RIVER

0 DIRECT # 22
TO BE REMOVED

TURKEY FOOT PRINTING

32500
2600 = 32500

W. FRONT ST.
NAPOLEON, Ohio 43545
1419 Scott St
SCALE 1/4" = 1'0"