



1419 SCOTT STREET

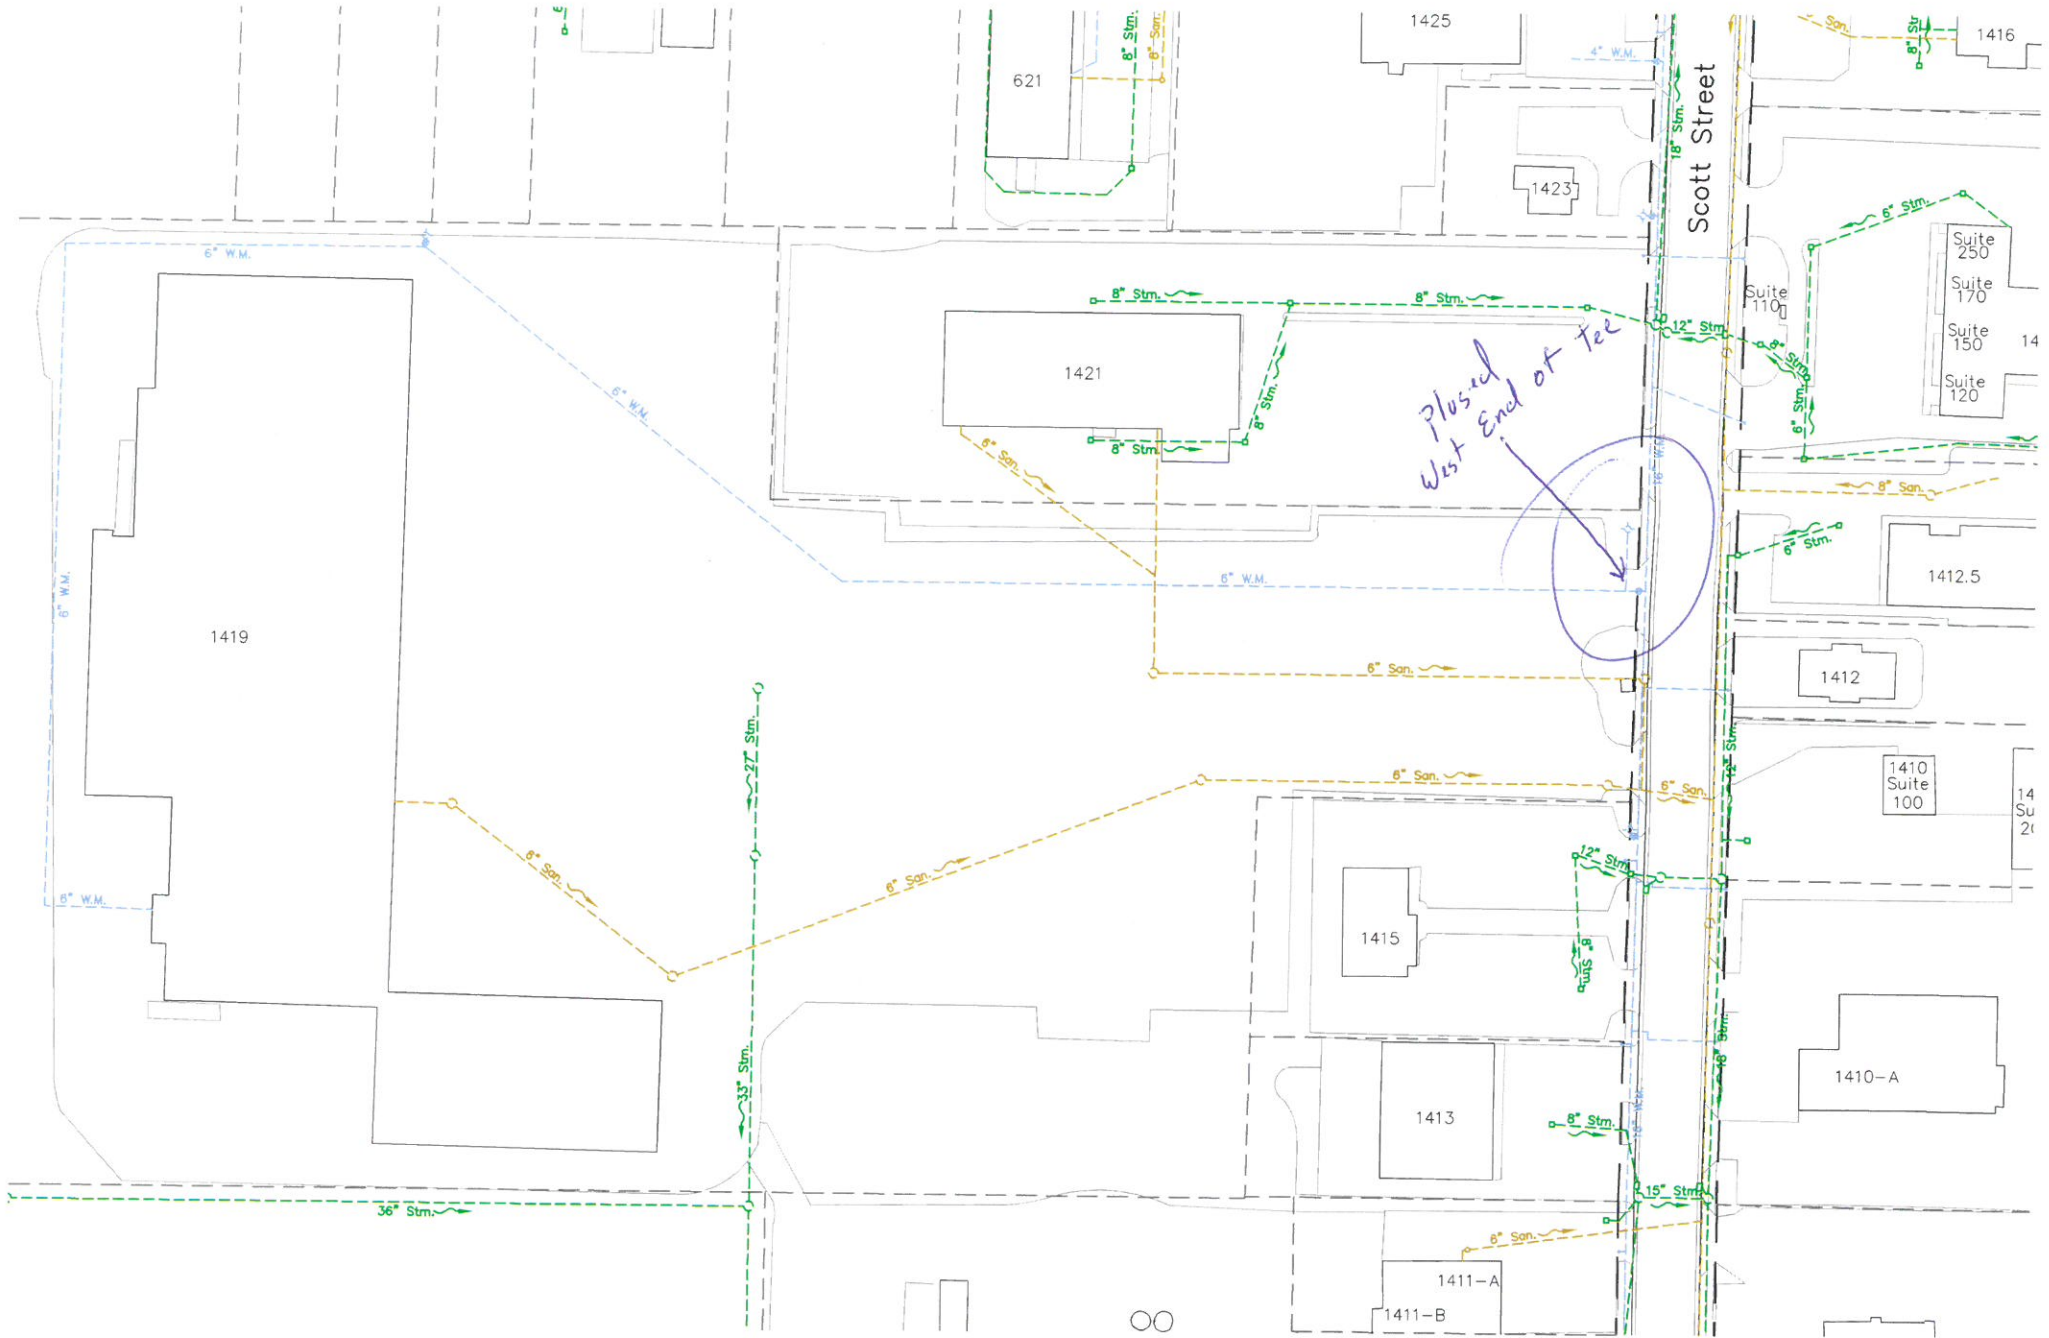

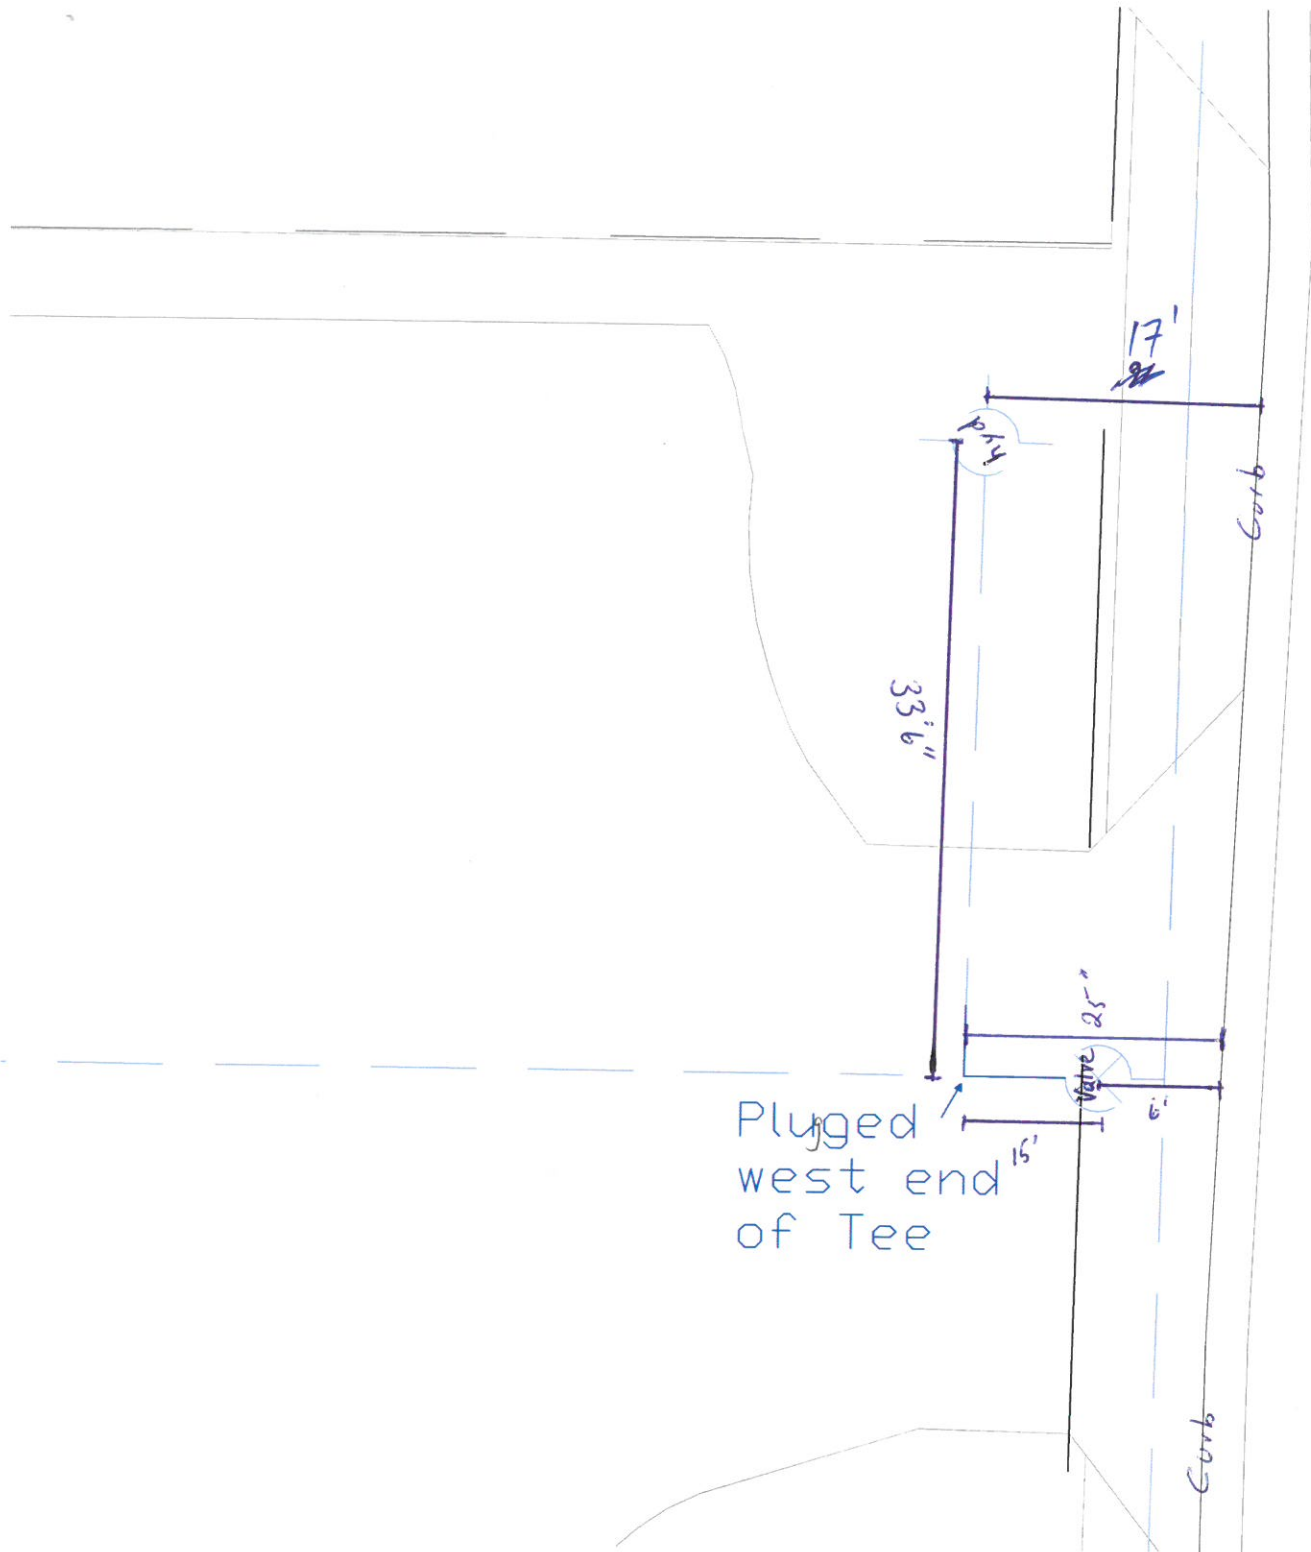

Plugged
west end
of Tee



Construction Equipment & Supply Co.

RENTAL • SALES • SERVICE

"Complete Line of Tools & Building Supplies"

Old TGI building Complex

Curb to tee - ~~12~~ 25'

Valve to tee - 15'

Valve to curb - 6'

Tee to hydrant - 33'6"

hydrant to curb - 16'

3015 Old Railroad ■ Sandusky, Ohio 44870

419/625-7192

"Job Site Delivery"

Fax 419/625-6840