


*Perrysburg
Columbus*

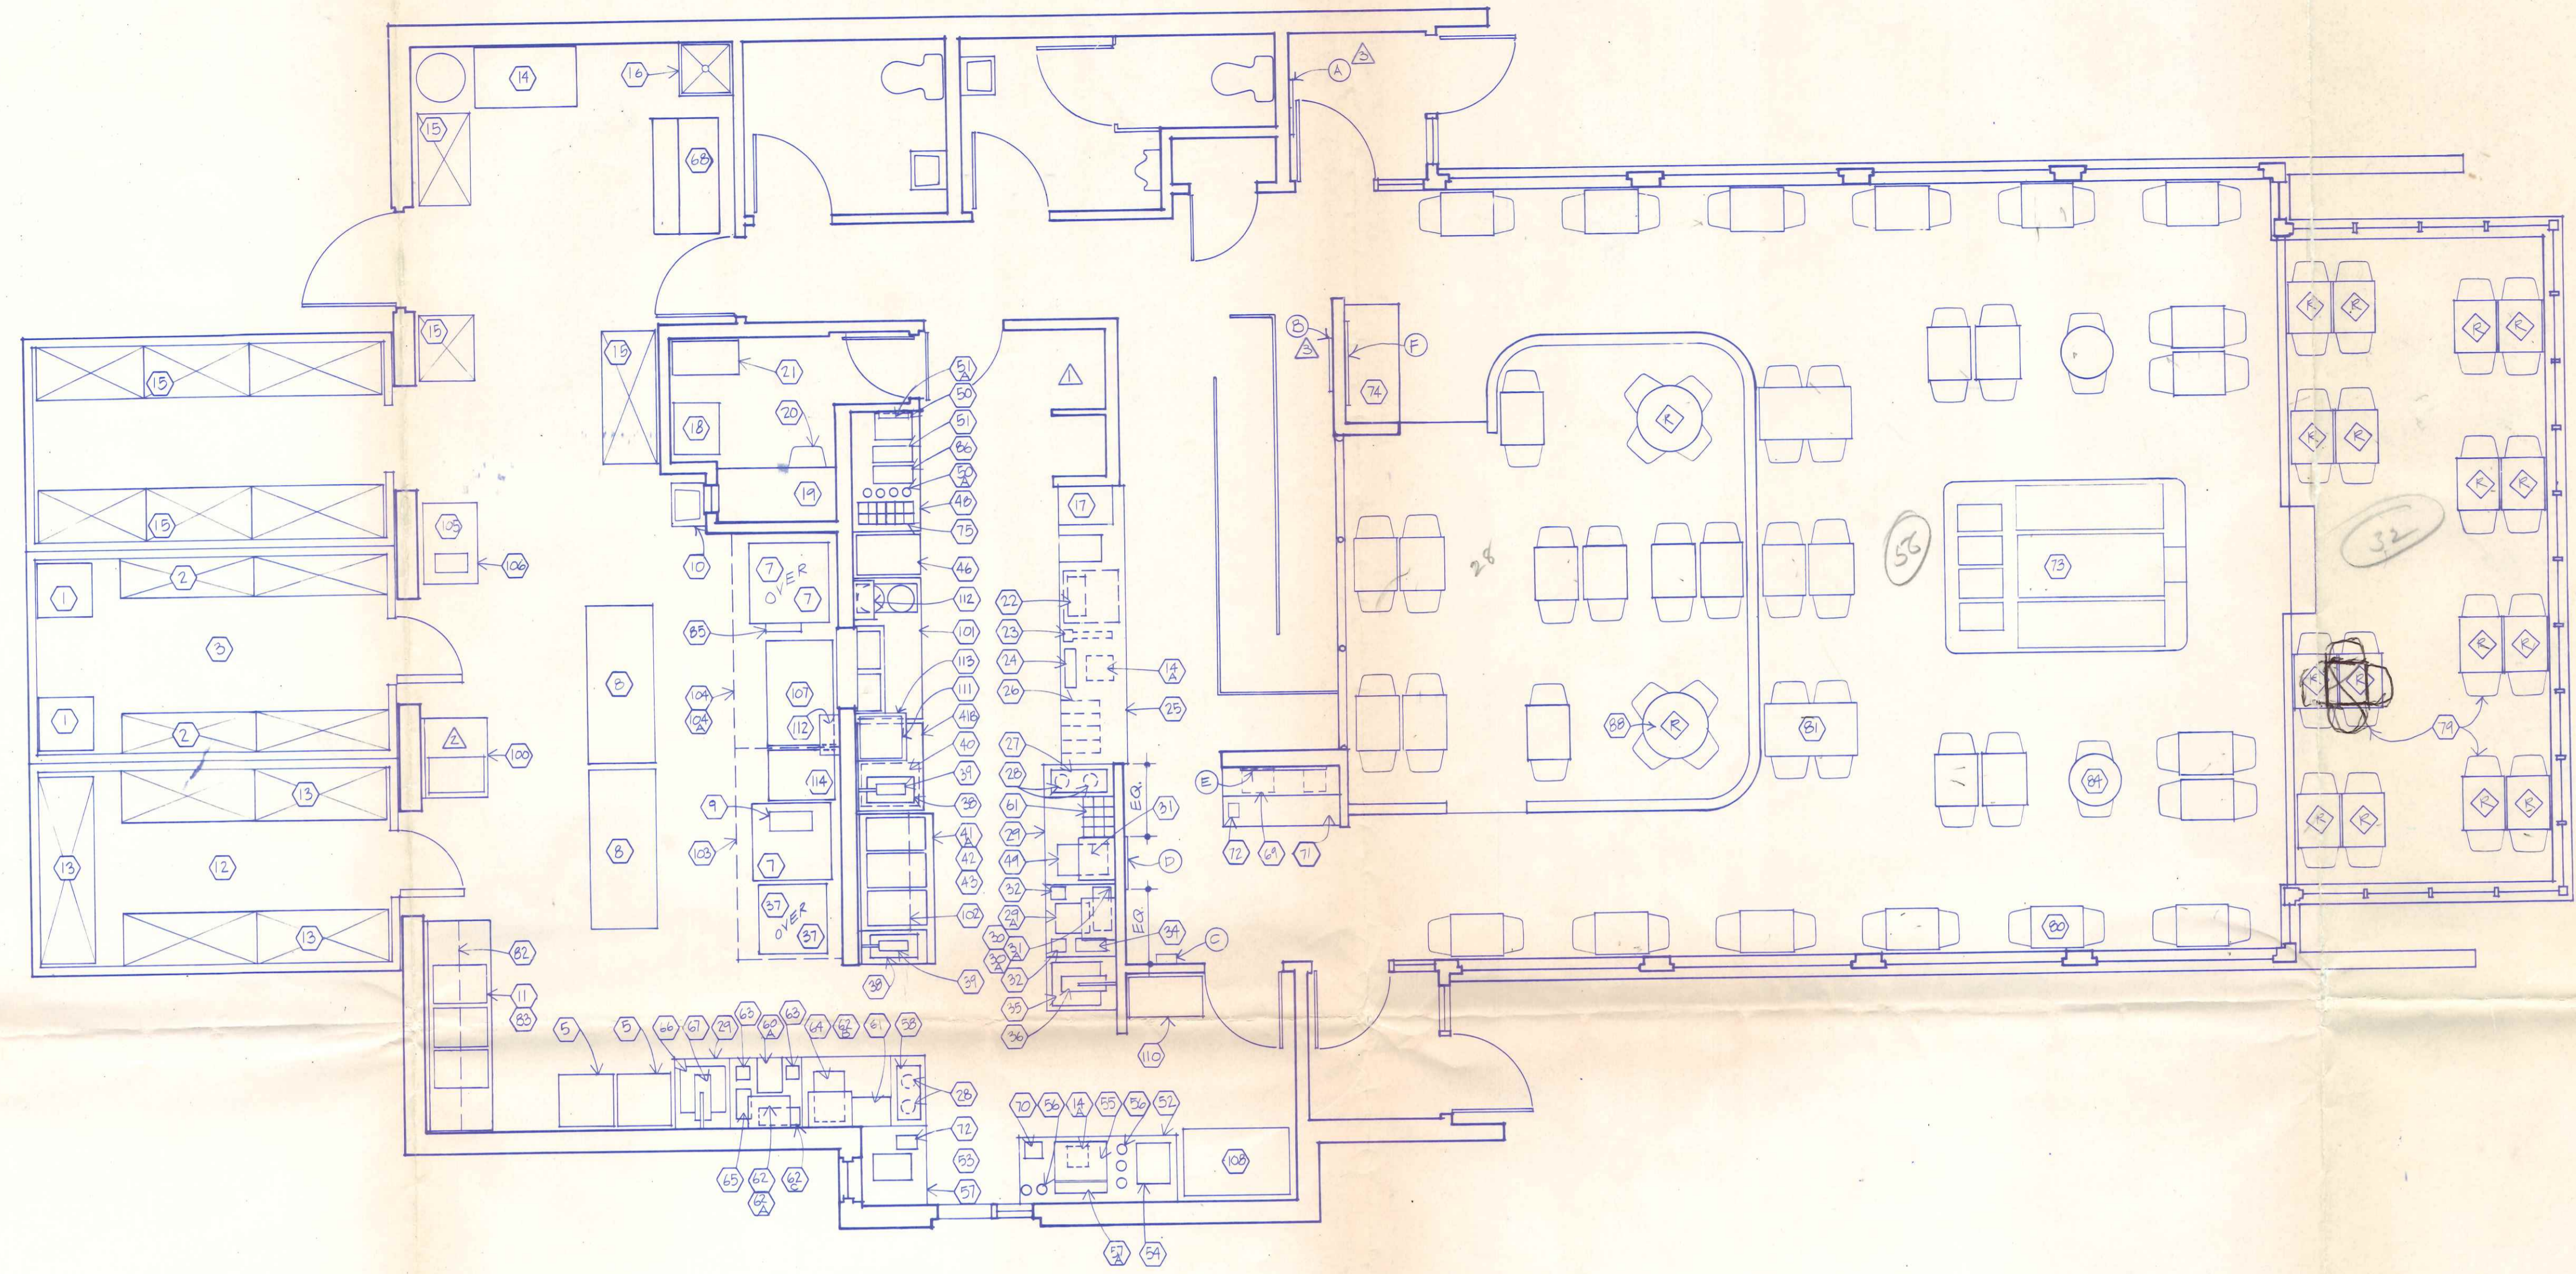

EQUIPMENT SCHEDULE

ITEM	QUANTITY	DESCRIPTION	ITEM	QUANTITY	DESCRIPTION
1	2 Only	Thawing Racks	38	4 Only	S/S French Fry Organizer
2	1 Lot	Cooler Shelving	39	2 Only	Heat Lamps - table-mounted (.5 KW)
3	1 Only	Walk-in Cooler with outside bumper guards installed by Equipment Supplier	40	1 Only	Freezer
4			41		
5			41A	1 Only	Fire System for Fryer Hood (1.6 KW) (optional built into unit.)
6			41B	1 Only	Custom Fry Dump Station
7	3 Only	Bun Racks	42	3 Only	Fryer (24.0 KW)
8	2 Only	Low Temperature Convection Holding Oven (Ø 11 KW)	43	1 Only	Fryer Computer
9	1 Only	S/S Work Table 30" x 72"	44		
10	2 Only	Scale	45		
11	2 Only	Hand Sink by General Contractor	46	1 Only	Shake Machine on casters (10.0 KW)
12	1 Only	3-Compartment Pot Sink	47		
13	1 Only	Walk-in Freezer () with outside bumper guards installed by the Equipment Supplier	48	1 Only	Custom S/S Back Counter (4.0 KW)
14	1 Only	Freezer Shelving	49	1 Only	Food Warmer (1.66 KW)
14A	2 Only	Syrup Tank Rack	50	1 Only	Hand Sink (in Item #48)
15	1 Lot	Carbonator (.7 KW)	50A	4 Only	Cup Dispenser
16	1 Only	Storeroom Shelving	51	1 Only	Coffee Maker (3.5 KW)
17	1 Only	Mop Sink by General Contractor	51A	1 Only	Cup Lid Dispenser
18	1 Only	Cash Register (1.0 KW)	52	1 Only	Custom Base Cabinet
19	1 Only	Safe	53	1 Only	Carry-Out Organizer
20	1 Only	Formica Desk Top - support cleats by General Contractor	54	1 Only	Cash Register (1.0 KW)
21	1 Only	Desk Chair	55	1 Only	Drink Dispenser with Ice Chest (.04 KW)
22	1 Only	4-Drawer File Cabinets with locks	56	5 Only	Cup Dispenser
23	1 Only	Undercounter Ice Chest with casters	57	1 Only	Custom Carry-Out Stand
24	3 Only	Cup Dispensers	57A	1 Only	Lid Holder
25	1 Only	Drink Dispenser recessed in counter (.5 KW)	58	1 Only	S/S Sandwich Organizer
26	1 Only	Custom Formica Counter	59		
27	1 Only	Condiment holder	60		
28	1 Only	Sandwich Organizer	60A	1 Only	S/S Paper Wrap Holder
29	4 Only	Heat Lamps	61	12 Only	Dressing Pans
29A	2 Only	Custom S/S Beef Cabinet	62	1 Only	Toaster (1.5 KW)
30	1 Only	S/S Removable Paper Wrap Holder	62A	1 Only	Toaster Super Feeder
30A	1 Only	Toaster (1.5 KW)	62B	1 Only	S/S Bun Shelf with Paper Wrap Holder
31	1 Only	Toaster Super Feeder	62C	1 Only	S/S Bun Shelf
31A	1 Only	Bun Shelf with paper wrap holder	63	1 Only	Steam Generator with two Steam Heads (2.9 KW)
32	1 Only	Bun Shelf	64	1 Only	Food Warmer (1.66 KW)
33	1 Only	Steam Generator with two steam heads (2.9 KW)	65	1 Only	Scale
34	1 Only	Scale	66	1 Only	Slicer (.96 KW)
35	1 Only	Slicer (.84 KW)	67	1 Only	Food Warmer with Bracket (.68 KW)
36	1 Only	Food Warmer with bracket (.68 KW)	68	1 Only	Ice Machine with Storage Bin (6.36 KW)
37	1 Only	Thermotainer (1.0 KW)	69	2 Only	Condiment Pumps
			70	1 Only	Coffee Warmer (.09 KW)
			71	1 Only	Custom Condiment Stand - Anchor to wall by General Contractor
			72	4 Only	Napkin Dispensers
			73	1 Only	Custom Salad Bar - Drain Line by Plumbing Contractor
			74	1 Only	Custom Waste Receptacle Cabinet - Anchor to Wall by General Contractor
			75	6 Only	Pans for Coffee Items (in Item #48)
			76		
			77		
			78		
			79	116 Only	Chairs - 40 Rattan, noted per Table \diamond
			80	48 Only	20" x 24" Table with Base
			81	2 Only	24" x 42" Table with Base
			82	1 Lot	Wire Shelves with Brackets
			83	1 Only	Pre-Rinse Sprayer
			84	2 Only	24" Diameter Table with Base
			85	1 Only	S/S Thermometer Holder
			86	1 Only	Ice Tea Dispenser
			87	1 Only	Coffee Mug Holder (Field Located)
			88	2 Only	30" Diameter Table with Base
			89		
			90		
			100	1 Only	Vegetable Sink
			101	1 Only	Potato/Soup Cart
			102	1 Only	Fryer Hood
			103	1 Only	Oven Hood
			104	1 Only	Oven Hood
			104A	1 Only	Fire System for Oven Hood
			105	1 Only	2'-0" x 3'-0" S/S Work Table
			106	1 Only	Scale
			107	2 Only	2'-6" x 4'-0" Work Table
			108	1 Only	Refrigerator
			109		
			110	1 Only	18" x 36" Buscart
			111	1 Only	Microwave Oven
			112	2 Only	8" x 18" S/S Shelf
			113	1 Only	24" x 24" S/S Shelf
			114	1 Only	24" x 30" Work Table

KEYED NOTES

\diamond Designates table with rattan chairs.

ART WORK NOTES

- Art provided by Owner, installed by General Contractor:
- (A) Wall Poster Hanger - Center on wall, with top at 6'-0" A.F.F.
 - (B) Menu Holder - Center on wall, with top at 5'-0" A.F.F.
 - (C) Comment Box - Center on wall, with top at 4'-6" A.F.F.
 - (D) Art Work - Position as per Plan, with top at 6'-6" A.F.F.
 - (E) Art Work - Center over condiment stand, with top at 7'-0" A.F.F.
 - (F) Art Work - Center over trash receptacle cabinet, with top at 6'-6" A.F.F.

Handwritten calculations and notes:

28
58
32
116
103
13

90

114

36
30
1080

19
25
475

116

1535

103

EQUIPMENT PLAN

SCALE - 1/4" = 1'-0"

REVISIONS

1	1.7.85	REV. 1.01
2	1.7.85	REV. 1.02
3	1.7.85	REV. 1.03
4		
5		
6		
7		
8		
9		
10		
11		
12		
13		
14		
15		
16		
17		
18		
19		
20		
21		
22		
23		
24		

WOLFGANG DOERSCHLAG ARCHITECT LTD. INC.
850 MICHIGAN AVENUE COLUMBUS, OHIO 43215

RAX RESTAURANTS

JOB NO: CH10
DATE: 7-28-85

SHEET 12

VIRGINIA 118 - WISCONSIN A-3749 - VIRGINIA 5481 - MAINE 977 - NEBRASKA A-1483 - OKLAHOMA 1344 - RHODE ISLAND 1041 - LOUISIANA 2451 -

NCARB 14,380 - ALABAMA 1574 - ARKANSAS 965 - CONNECTICUT 4269 - FLORIDA 6517 - GEORGIA 2763 - ILLINOIS 1-8012 - IOWA 1688 - INDIANA 2888 - KANSAS 1798 - KENTUCKY 1643 - MASSACHUSETTS 3825 - MARYLAND 3162 - A-MICHIGAN 21501 - MINNESOTA 10908 - MISSOURI A-3168 - NORTH CAROLINA 2586 - NEW JERSEY C-6393 - NEW YORK 12,615 - OHIO 4278 - PENNSYLVANIA B-6933 - SOUTH CAROLINA 1690 - TENNESSEE 9921 - TEXAS 5355 - WY