




SECTION 1  
SCALE 1/4"=1'-0"

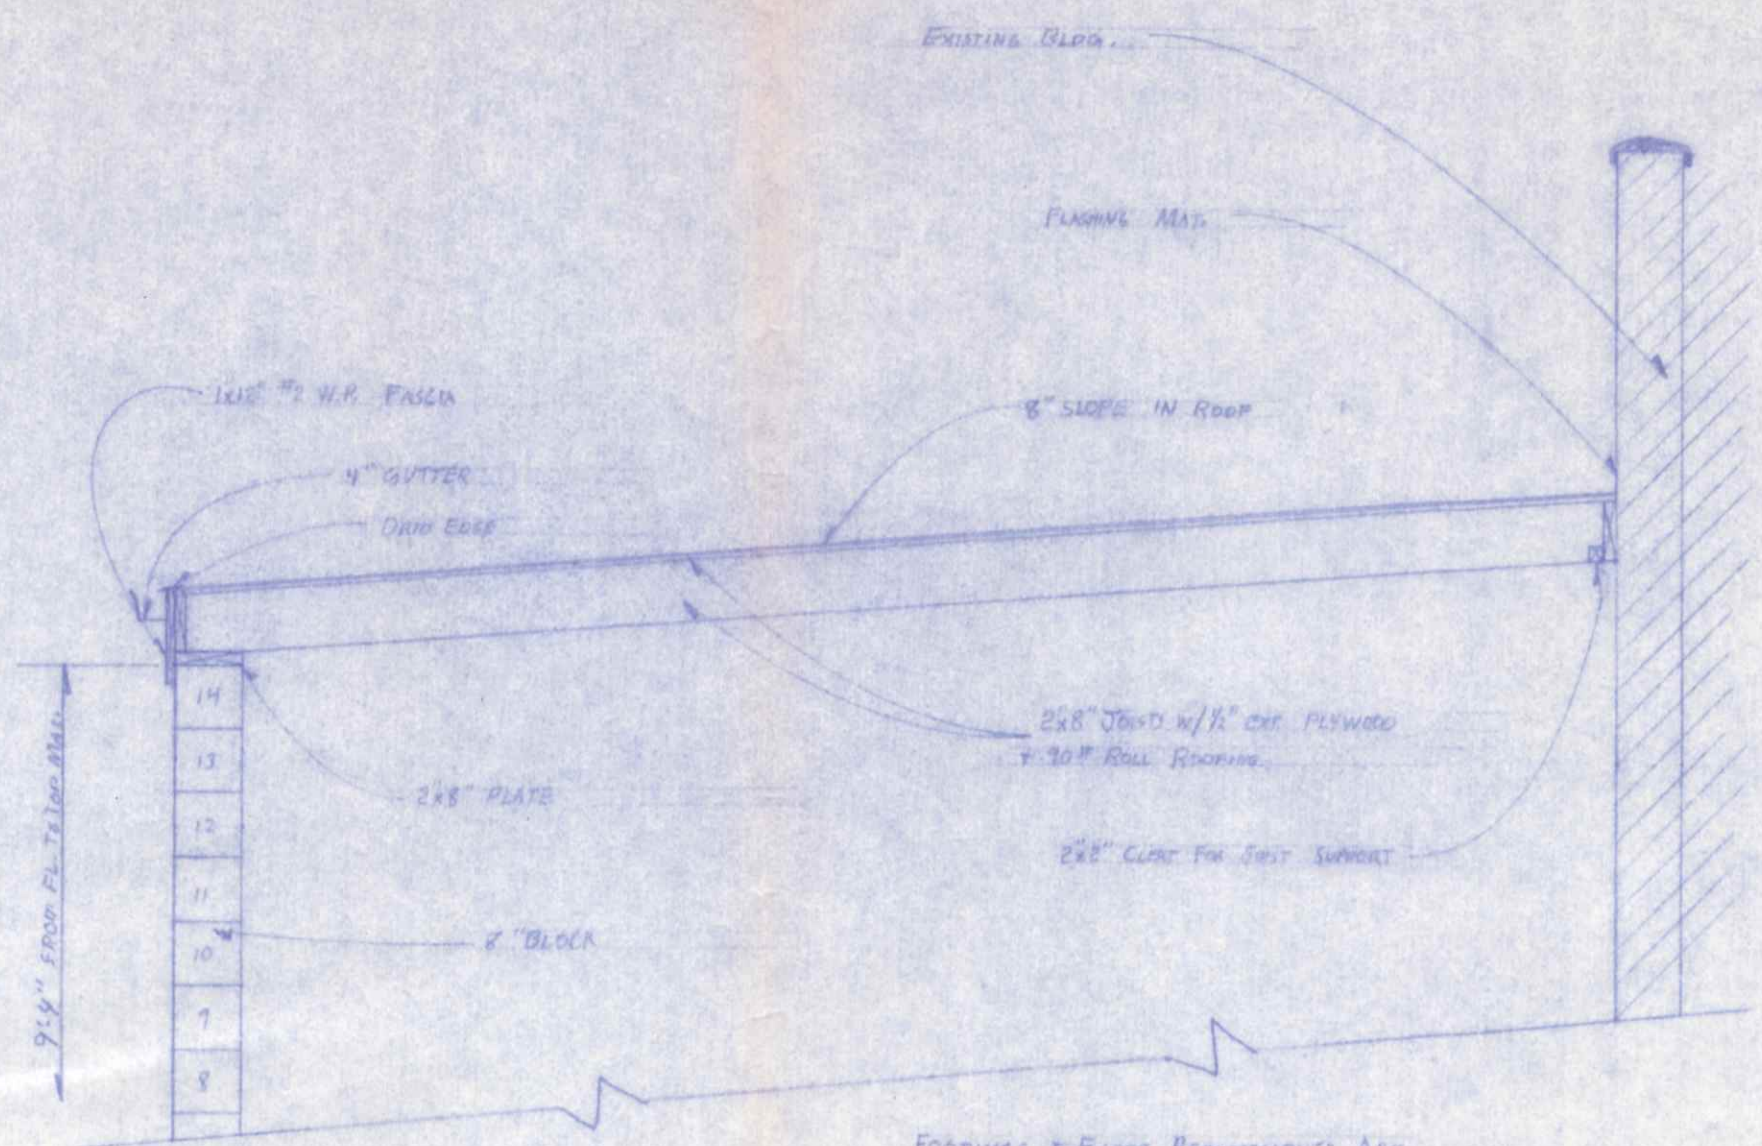


SECTION 2  
SCALE 1/4"=1'-0"

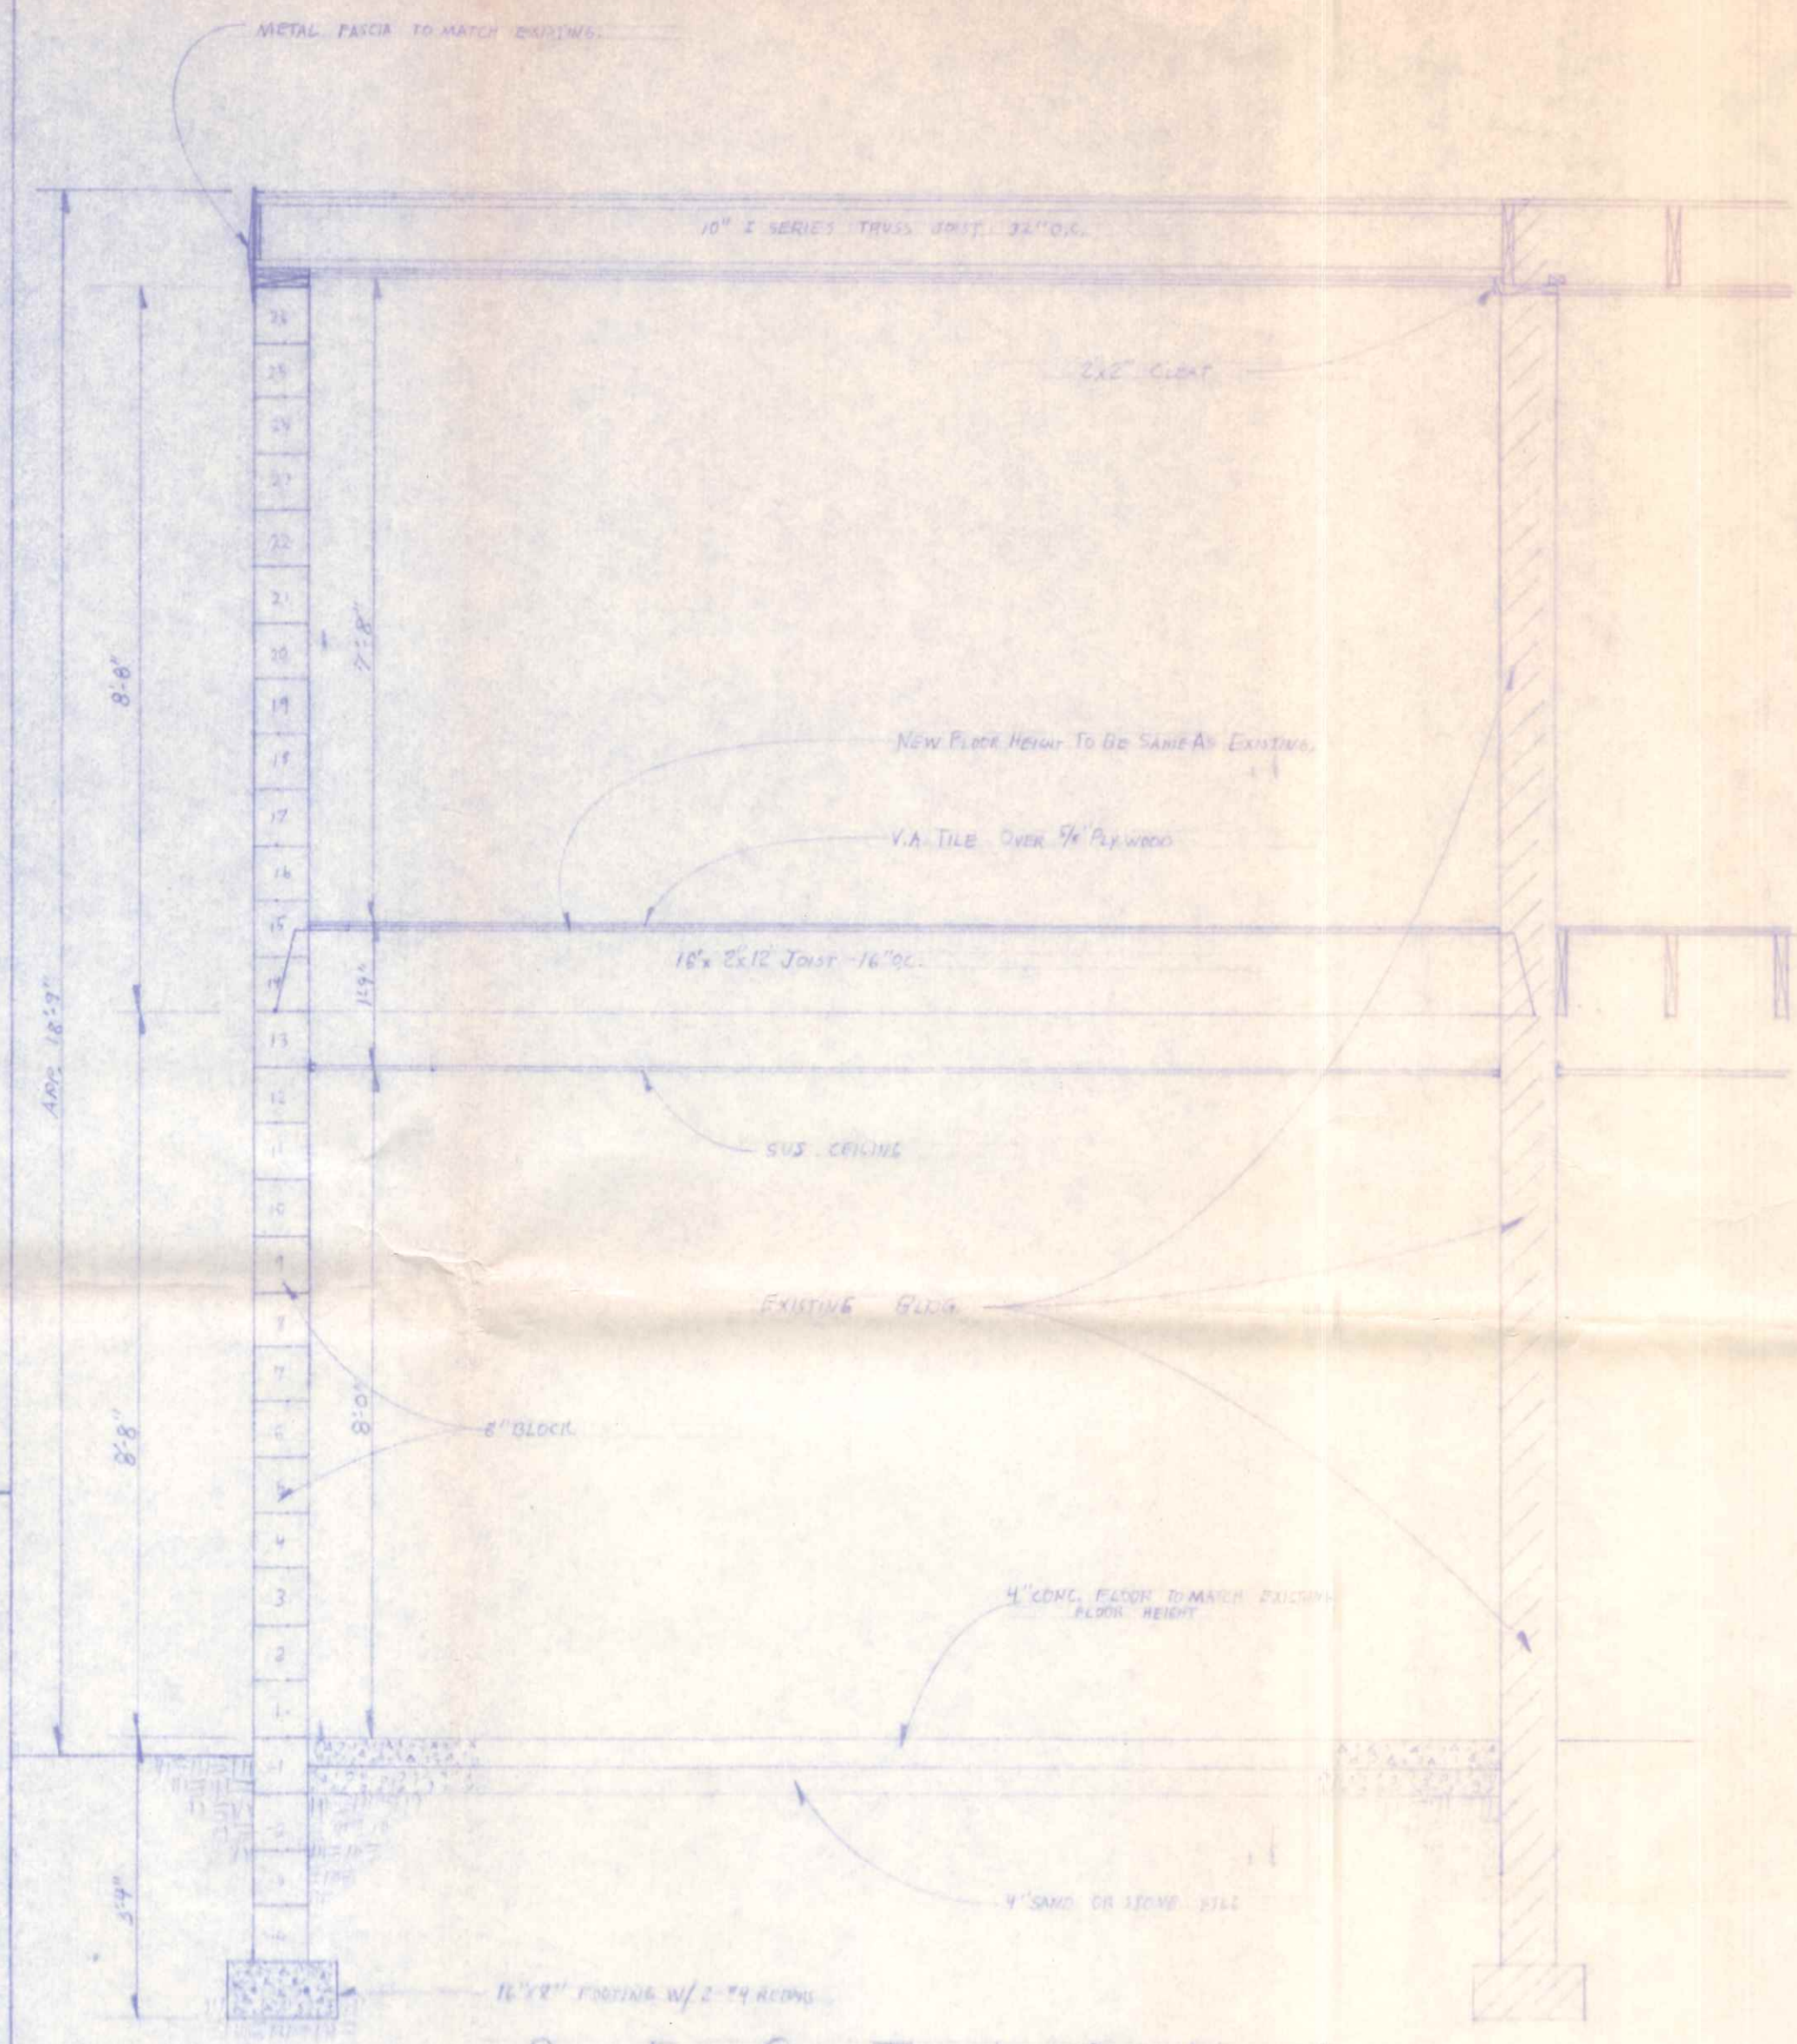


SECTION 3  
SCALE 1/4"=1'-0"

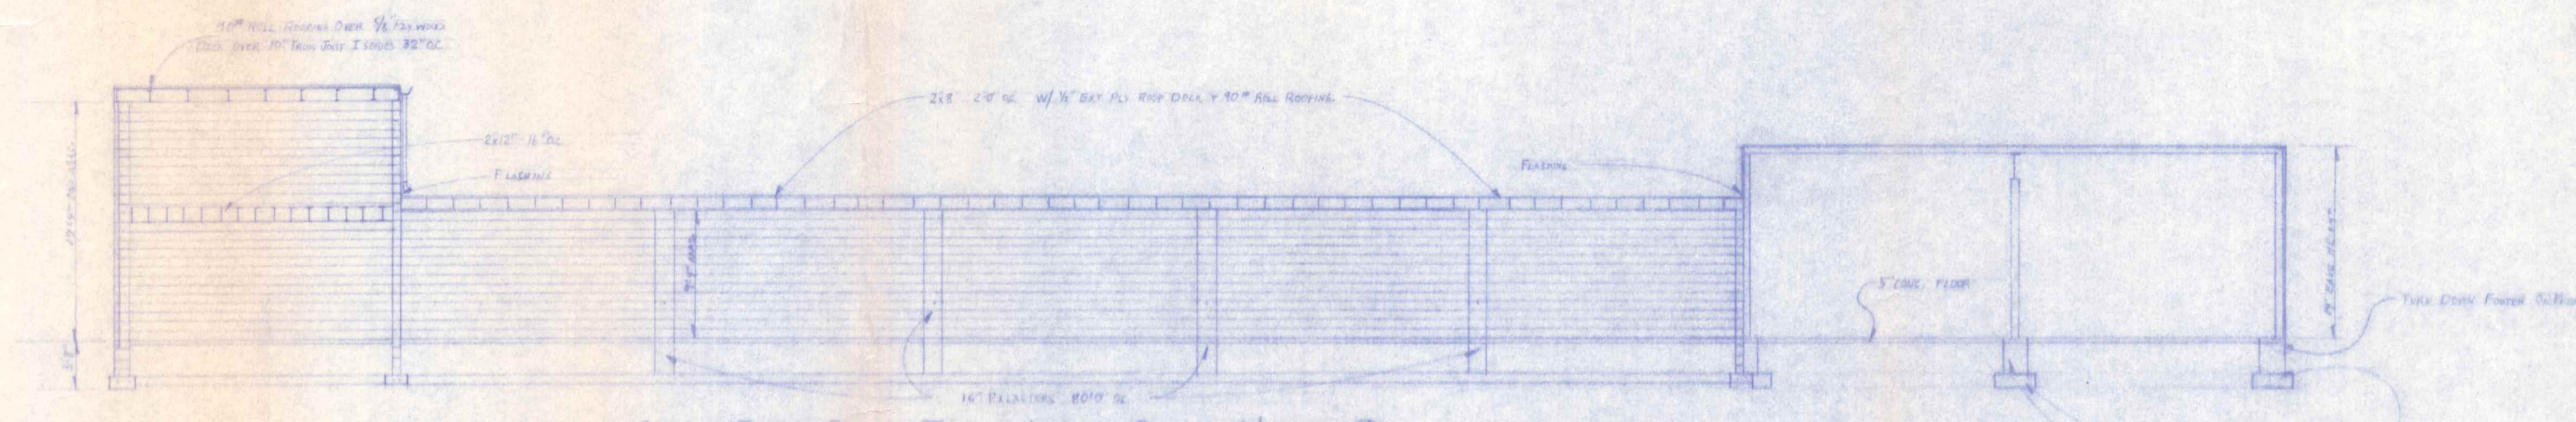

SECTION 4  
SCALE 1/4"=1'-0"

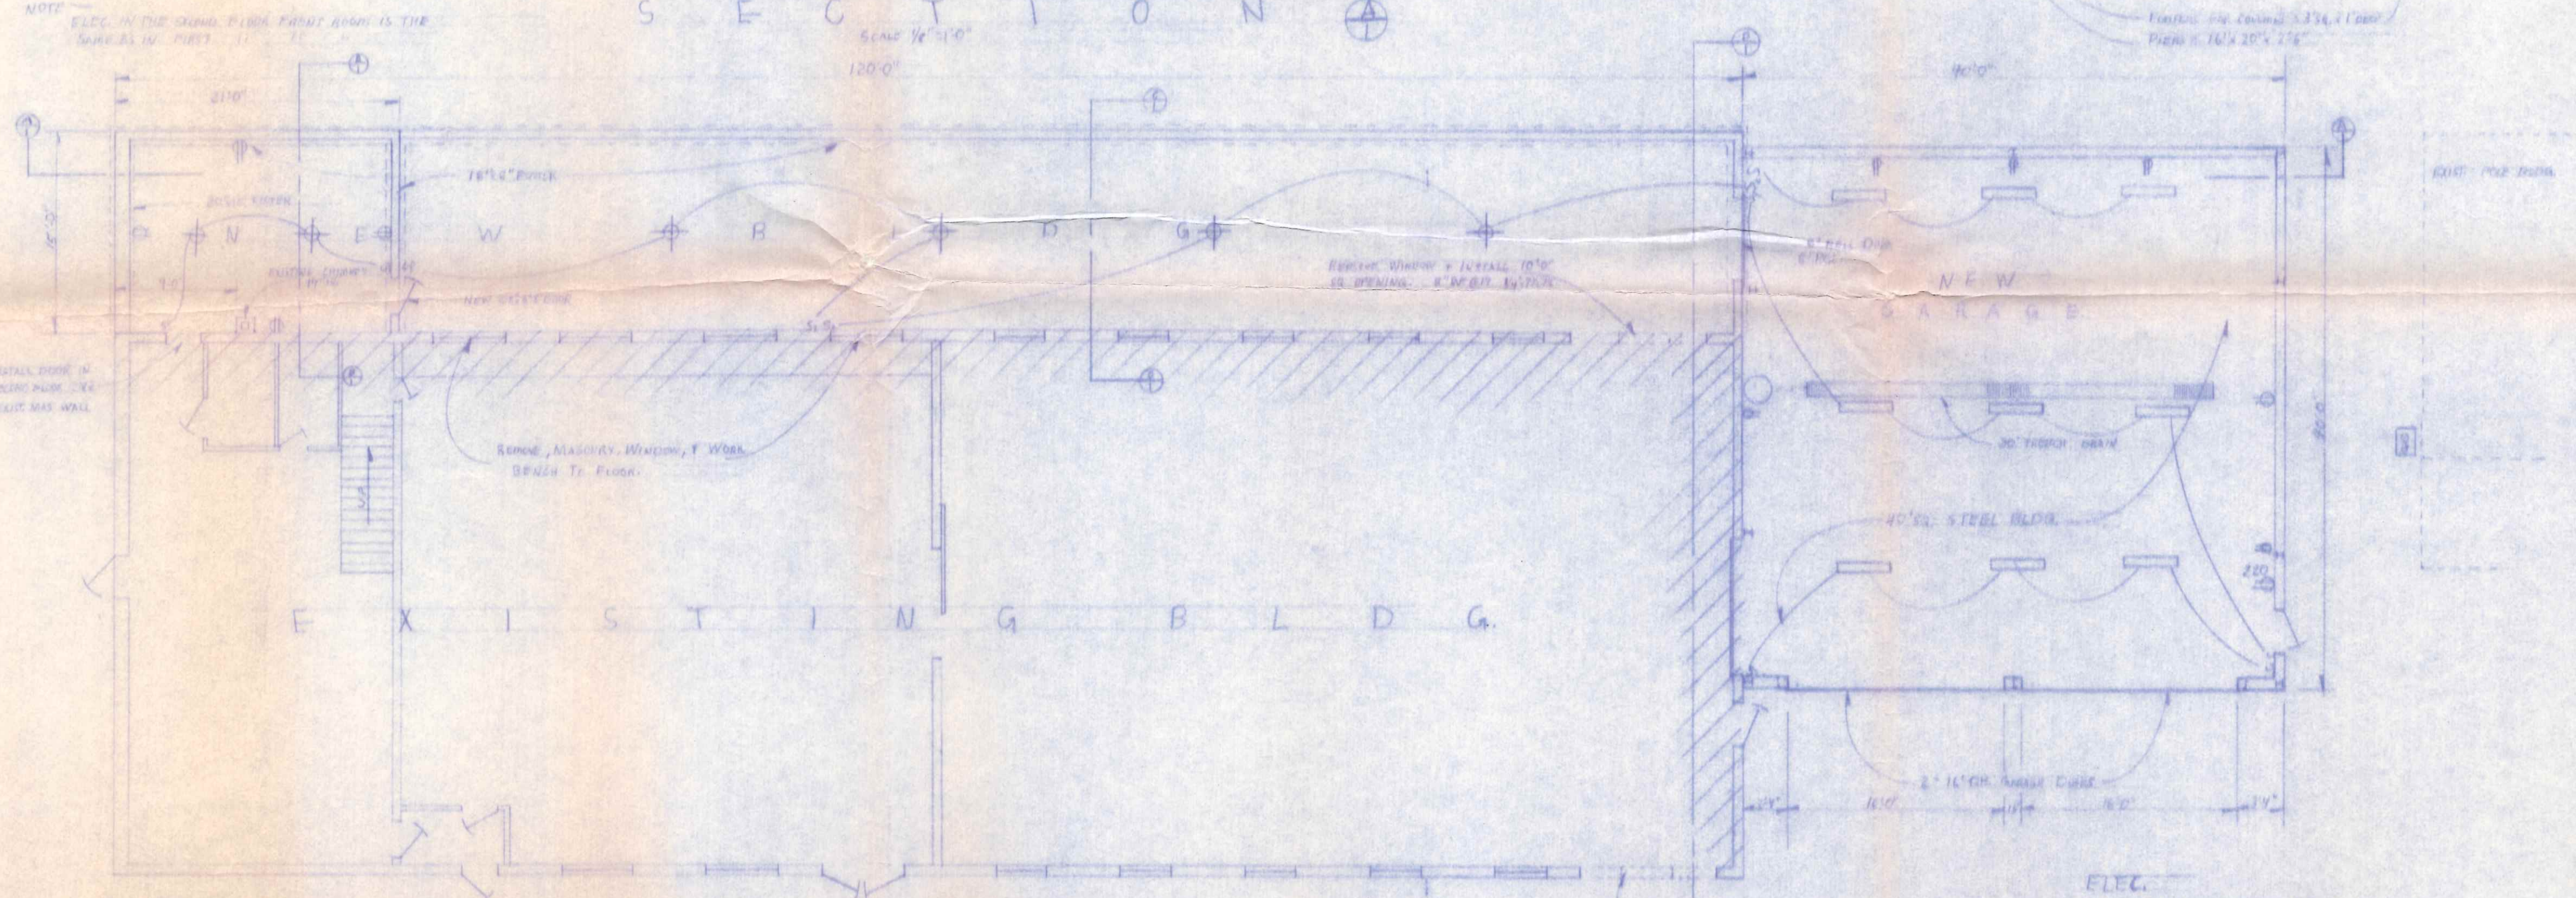

FLOOR & ELEC. PLAN  
SCALE 1/4"=1'-0"

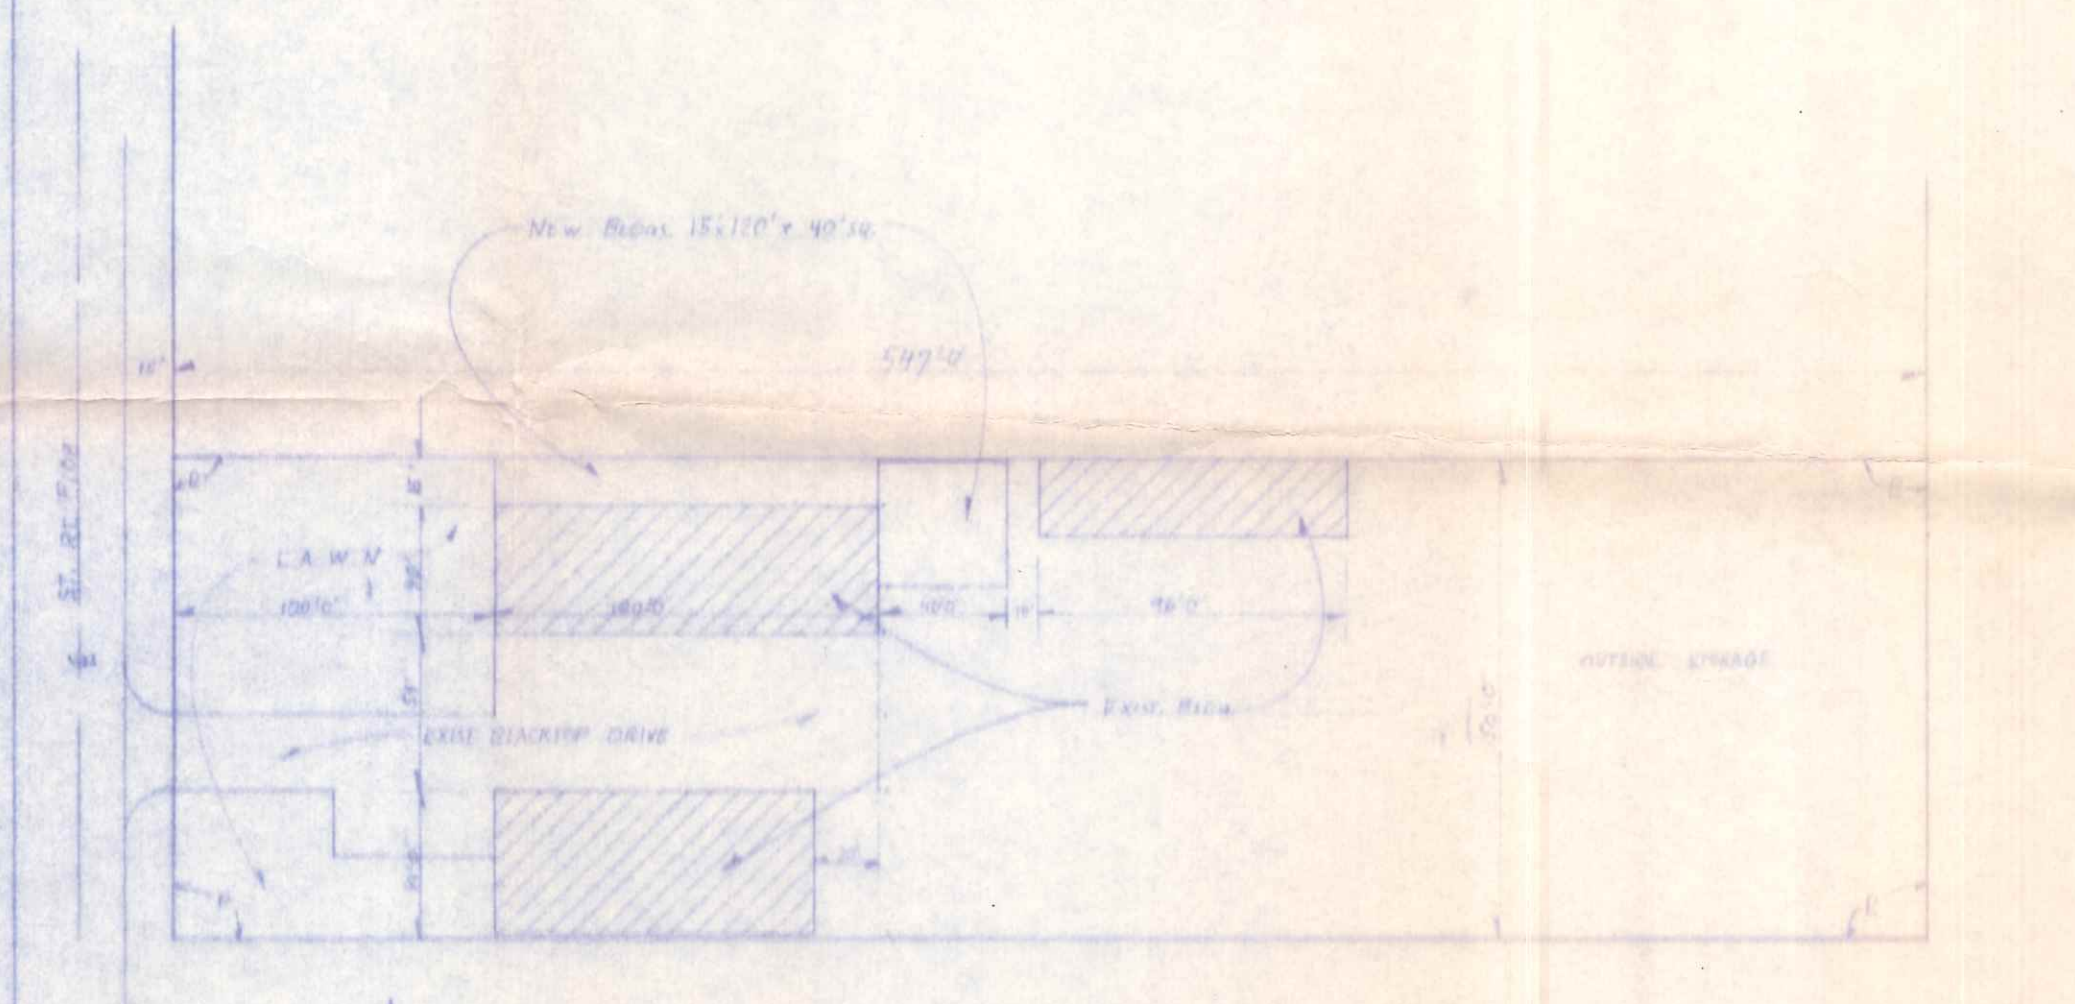

PLOT PLAN  

ELEC.  
17 - 110 VOLT EXPOSURES  
19 - 110 VOLT SWITCHES  
1 - 220 VOLT METER

2260 Scott St.

PROPOSED Addition To The Mill Lumber Co.

DATE	REVISION	BY	DATE
1/17/24			
1/17/24			
1/17/24			
TITLE	MILL LUMBER CO. A.P.C.		