


- ① ITEM 203 SUBGRADE COMPACTION
- ② ITEM 304 11" AGGREGATE BASE
- ③ ITEM 402 1 1/2" ASPHALT CONCRETE
- ④ ITEM 404 1 1/2" ASPHALT CONCRETE
- ⑤ ITEM 408 PRIME COAT

- ⑥ ITEM 605 6" UNDERDRAIN, TYPE 707.15
- ⑦ ITEM 608 4" CONCRETE WALK
- ⑧ ITEM 609 30" CONCRETE CURB & GUTTER, ODOT TYPE
- ⑨ ITEM 659 SEEDING & MULCHING

2249 Scott St

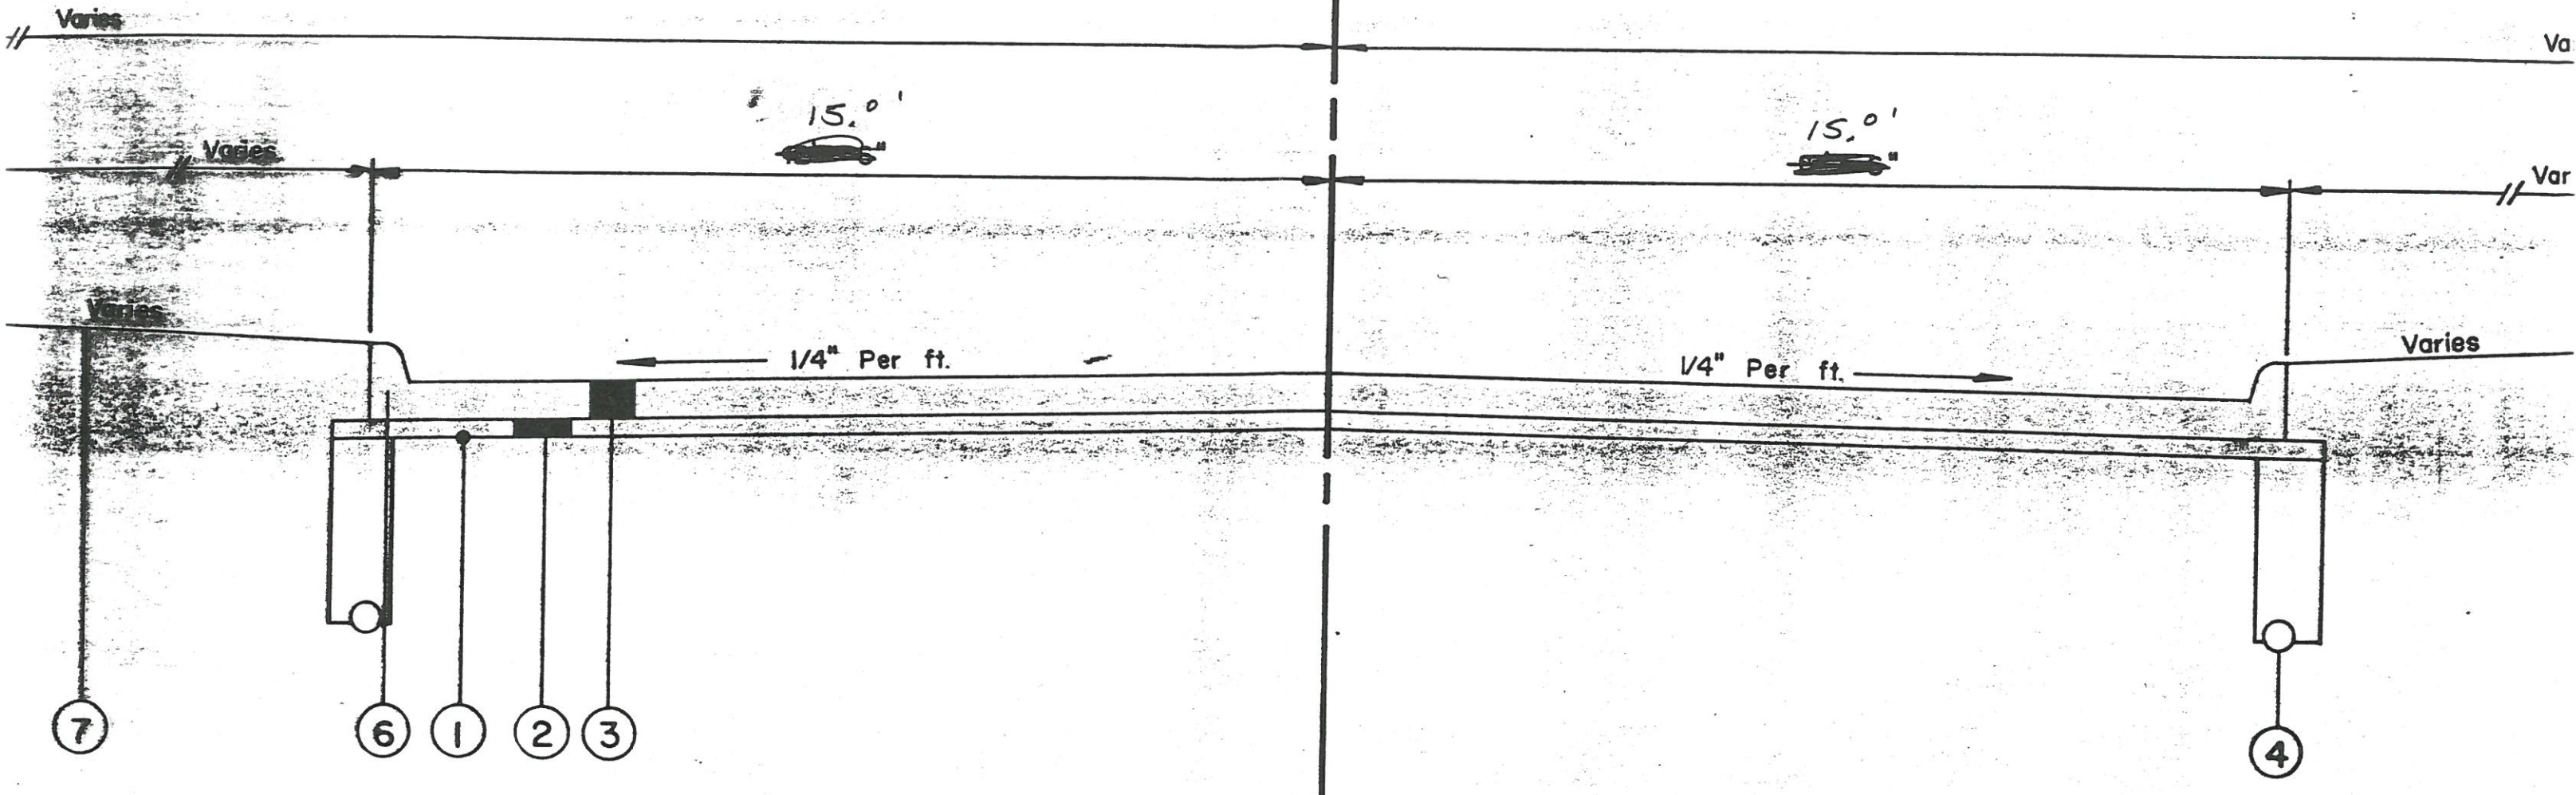

① ITEM 203 SUBGRADE COMPACTION

② ITEM 310 3" SUBBASE

③ ITEM 452 6" PLAIN PORTLAND CEMENT CONCRETE



④ ITEM 605 6" UNDERDRAIN

⑤ ITEM 608 4" CONCRETE WALK

⑥ ITEM 609 CONCRETE CURB, TYPE 2A

⑦ ITEM 659 SEEDING & MULCHING

### ALTERNATE SECTION

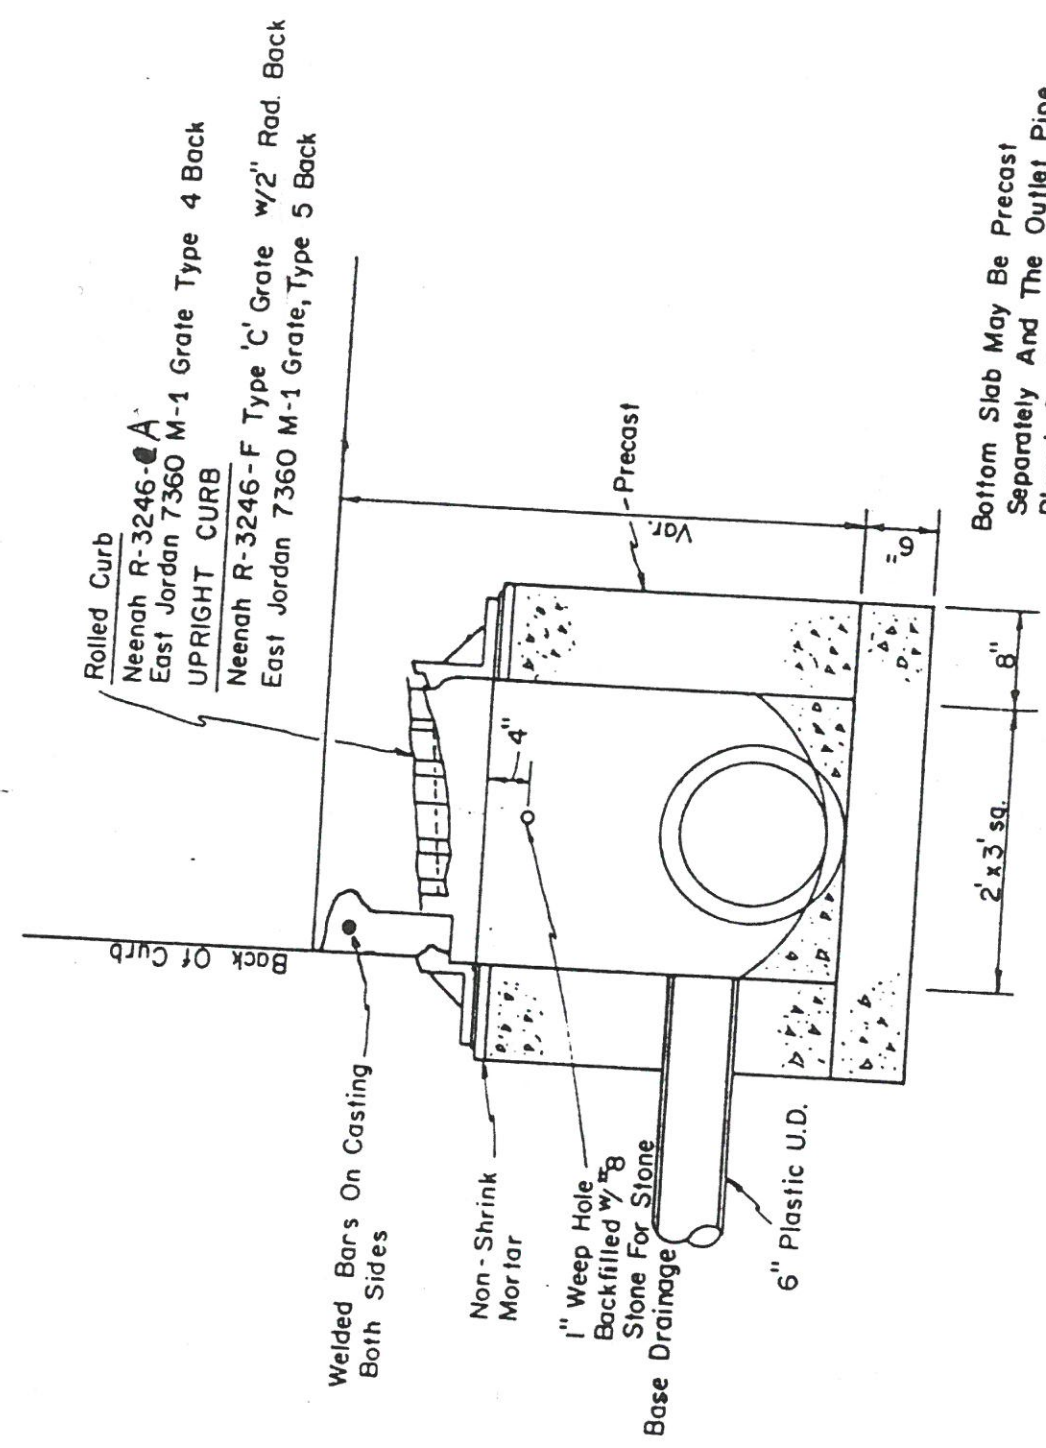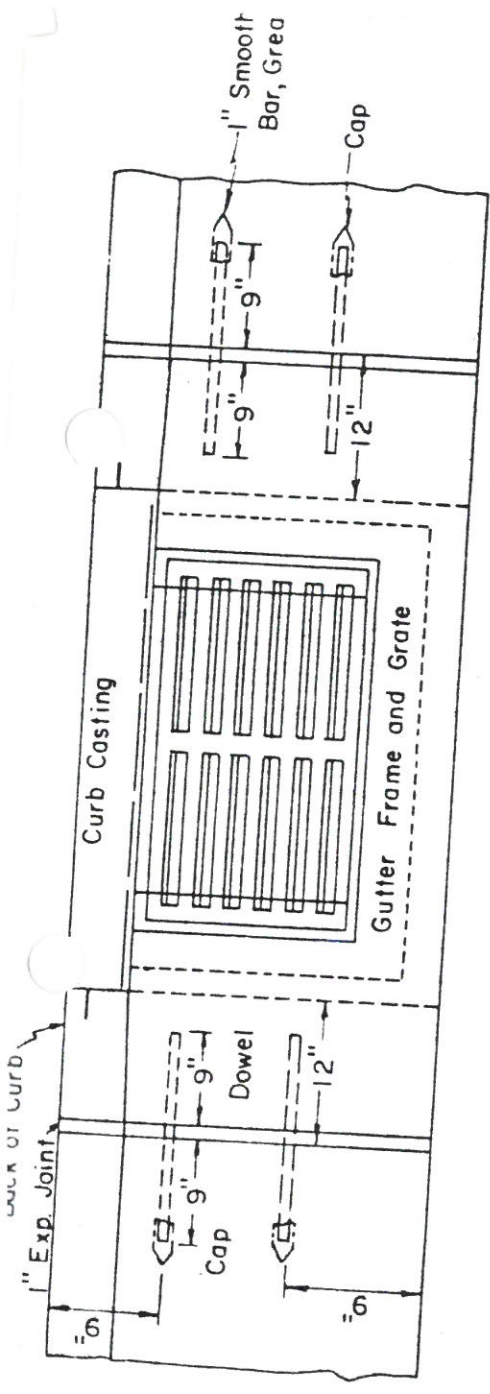

Rolled Curb  
 Neenah R-3246-A  
 East Jordan 7360 M-1 Grate Type 4 Back  
 UPRIGHT CURB  
 Neenah R-3246-F Type 'C' Grate w/2" Rad. Back  
 East Jordan 7360 M-1 Grate, Type 5 Back

Bottom Slab May Be Precast Separately And The Outlet Pipe Placed On Top Of It With The Bottom Shaped To Drain.

2x3 CATCH BASIN

