

ALTA/ACSM Land Title Survey

Being a part of the Northeast quarter (1/4) of Section 11,
Town 5 North, Range 6 East, Napoleon Township,
City of Napoleon, Henry County, Ohio.


For: **Grand Hotel and Resorts Intl.**

Also; **Business Loan Center Inc. &**


Transamerican Business Credit Corp.

Address of Surveyed Property: 2395 North Scott St.
Napoleon, Ohio.

Deed Ref: Vol. 230, Pg. 926
Ashburn and Chung, Ltd.

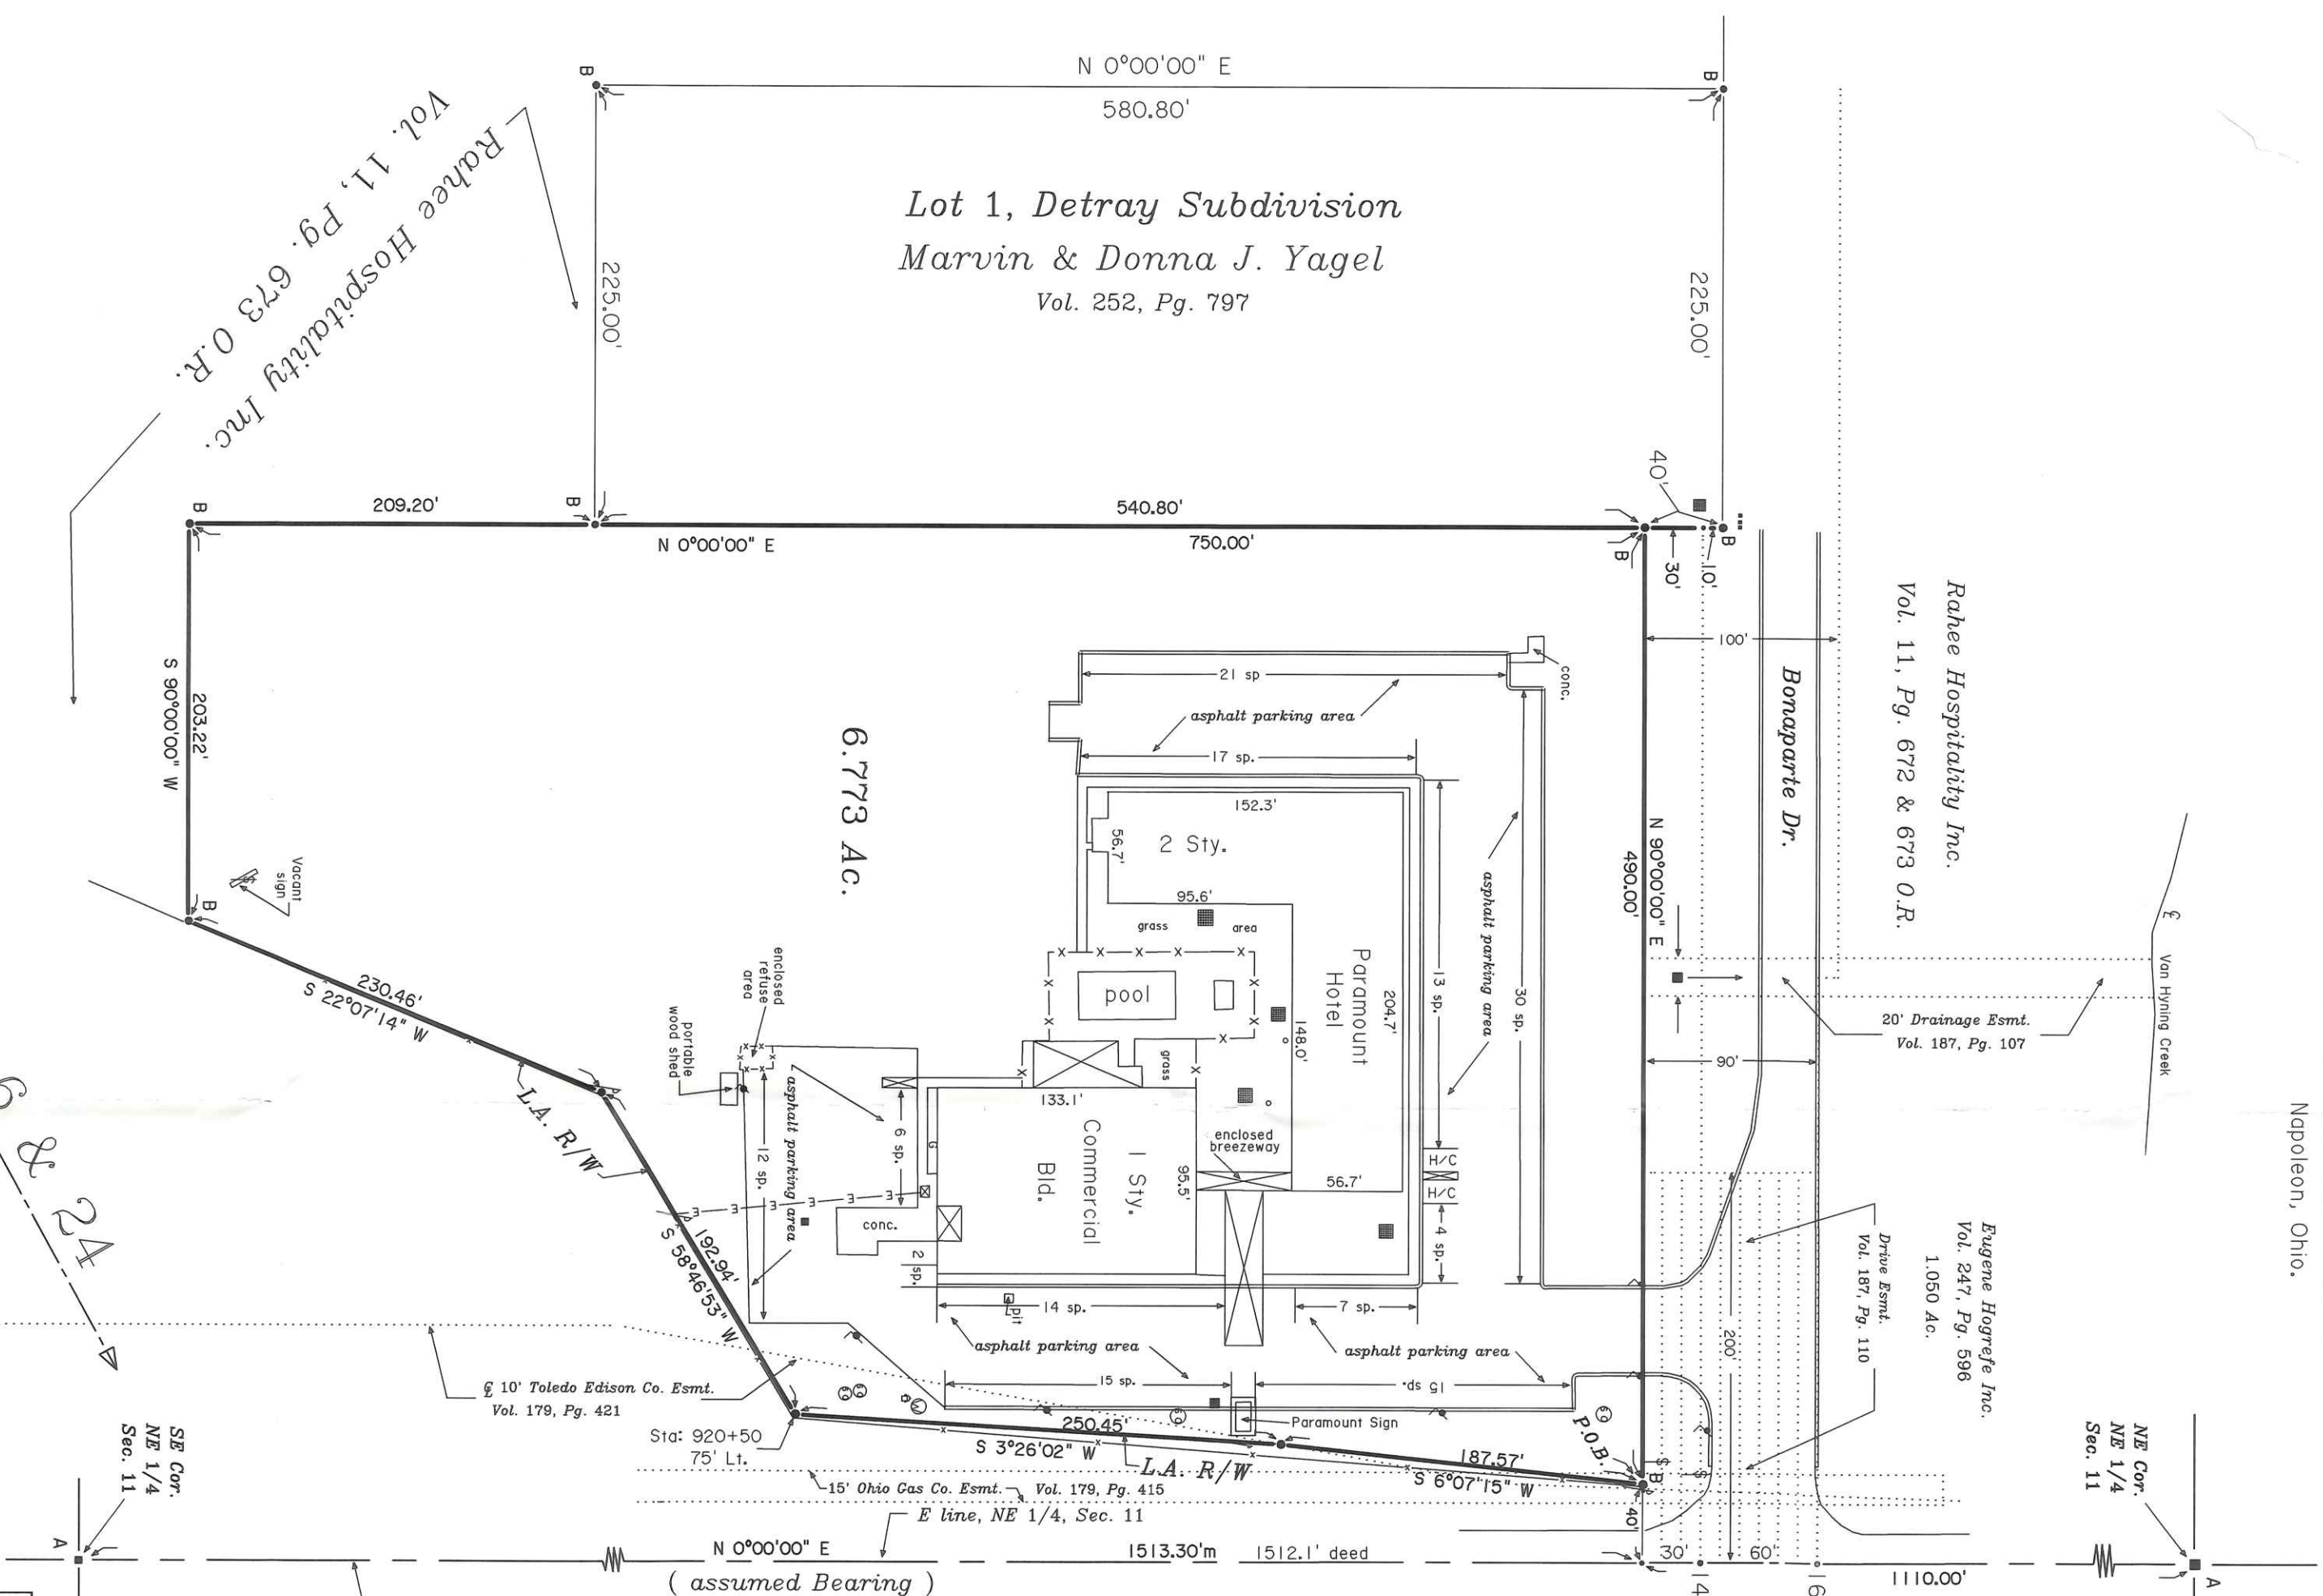

State Route No. 108, North Scott St. (R/W Variable)

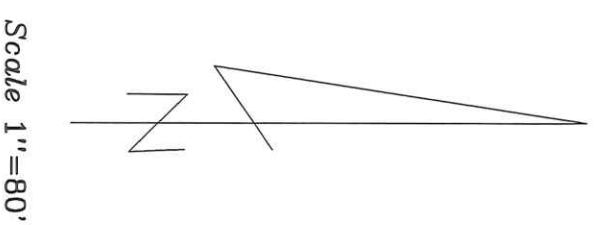

Scale 1"=80'

Surveyor's Notes:

- 1) Perpetual Easement for Highway
Misc. Vol. 10, Pg. 483
- 2) Waterline Easement to City of Napoleon,
Vol. 187, Pg. 257
- 3) Sanitary Sewer Easement to City of Napoleon,
Vol. 187, Pg. 259
- 4) Electrical Easement to the City of Napoleon,
Vol. 187, Pg. 255

Legend

- A = Steel monument box found
- B = Iron pin found
- / = power pole
- ⚡ = light pole
- ⊙ = sanitary manhole
- ⊕ = water valve
- ⊕ = fire hydrant
- † = sign
- = catch basin
- G = gas meter
- O = sanitary cleanout
- = telephone pedestal

ALTA/ACSM Title Survey
Paramount Hotel

Scale	1"=80'	Survey No.	6447-H-CN-5-29-98	Dr own By	D.W.E
Date	5-25-98			2395 Sco #	51

Westhoven Land Surveying

129 W. Washington Street
Napoleon, Ohio 43545
(419) 592-0771



U.S. Rt. 6 & 24

Lot 1, Detray Subdivision
Marvin & Donna J. Yagel
Vol. 252, Pg. 797

Rakee Hospitality Inc.
Vol. 11, Pg. 672 & 673 O.R.

Vol. 247, Pg. 596
1.050 Ac.

Drive Esmt.
Vol. 187, Pg. 110

10' Toledo Edison Co. Esmt.

15' Ohio Gas Co. Esmt. Vol. 179, Pg. 415

E line, NE 1/4, Sec. 11

SB Cor.
NE 1/4
Sec. 11

230.46'
S 22°07'14" W

203.22'
S 90°00'00" W

209.20'

225.00'

580.80'
N 0°00'00" E

540.80'
N 0°00'00" E

6.773 Ac.

L.A. R/W

N 0°00'00" E
(assumed Bearing)

225.00'

40'

10.0'

30'

10.0'

30'

