


830 SCOTT ST

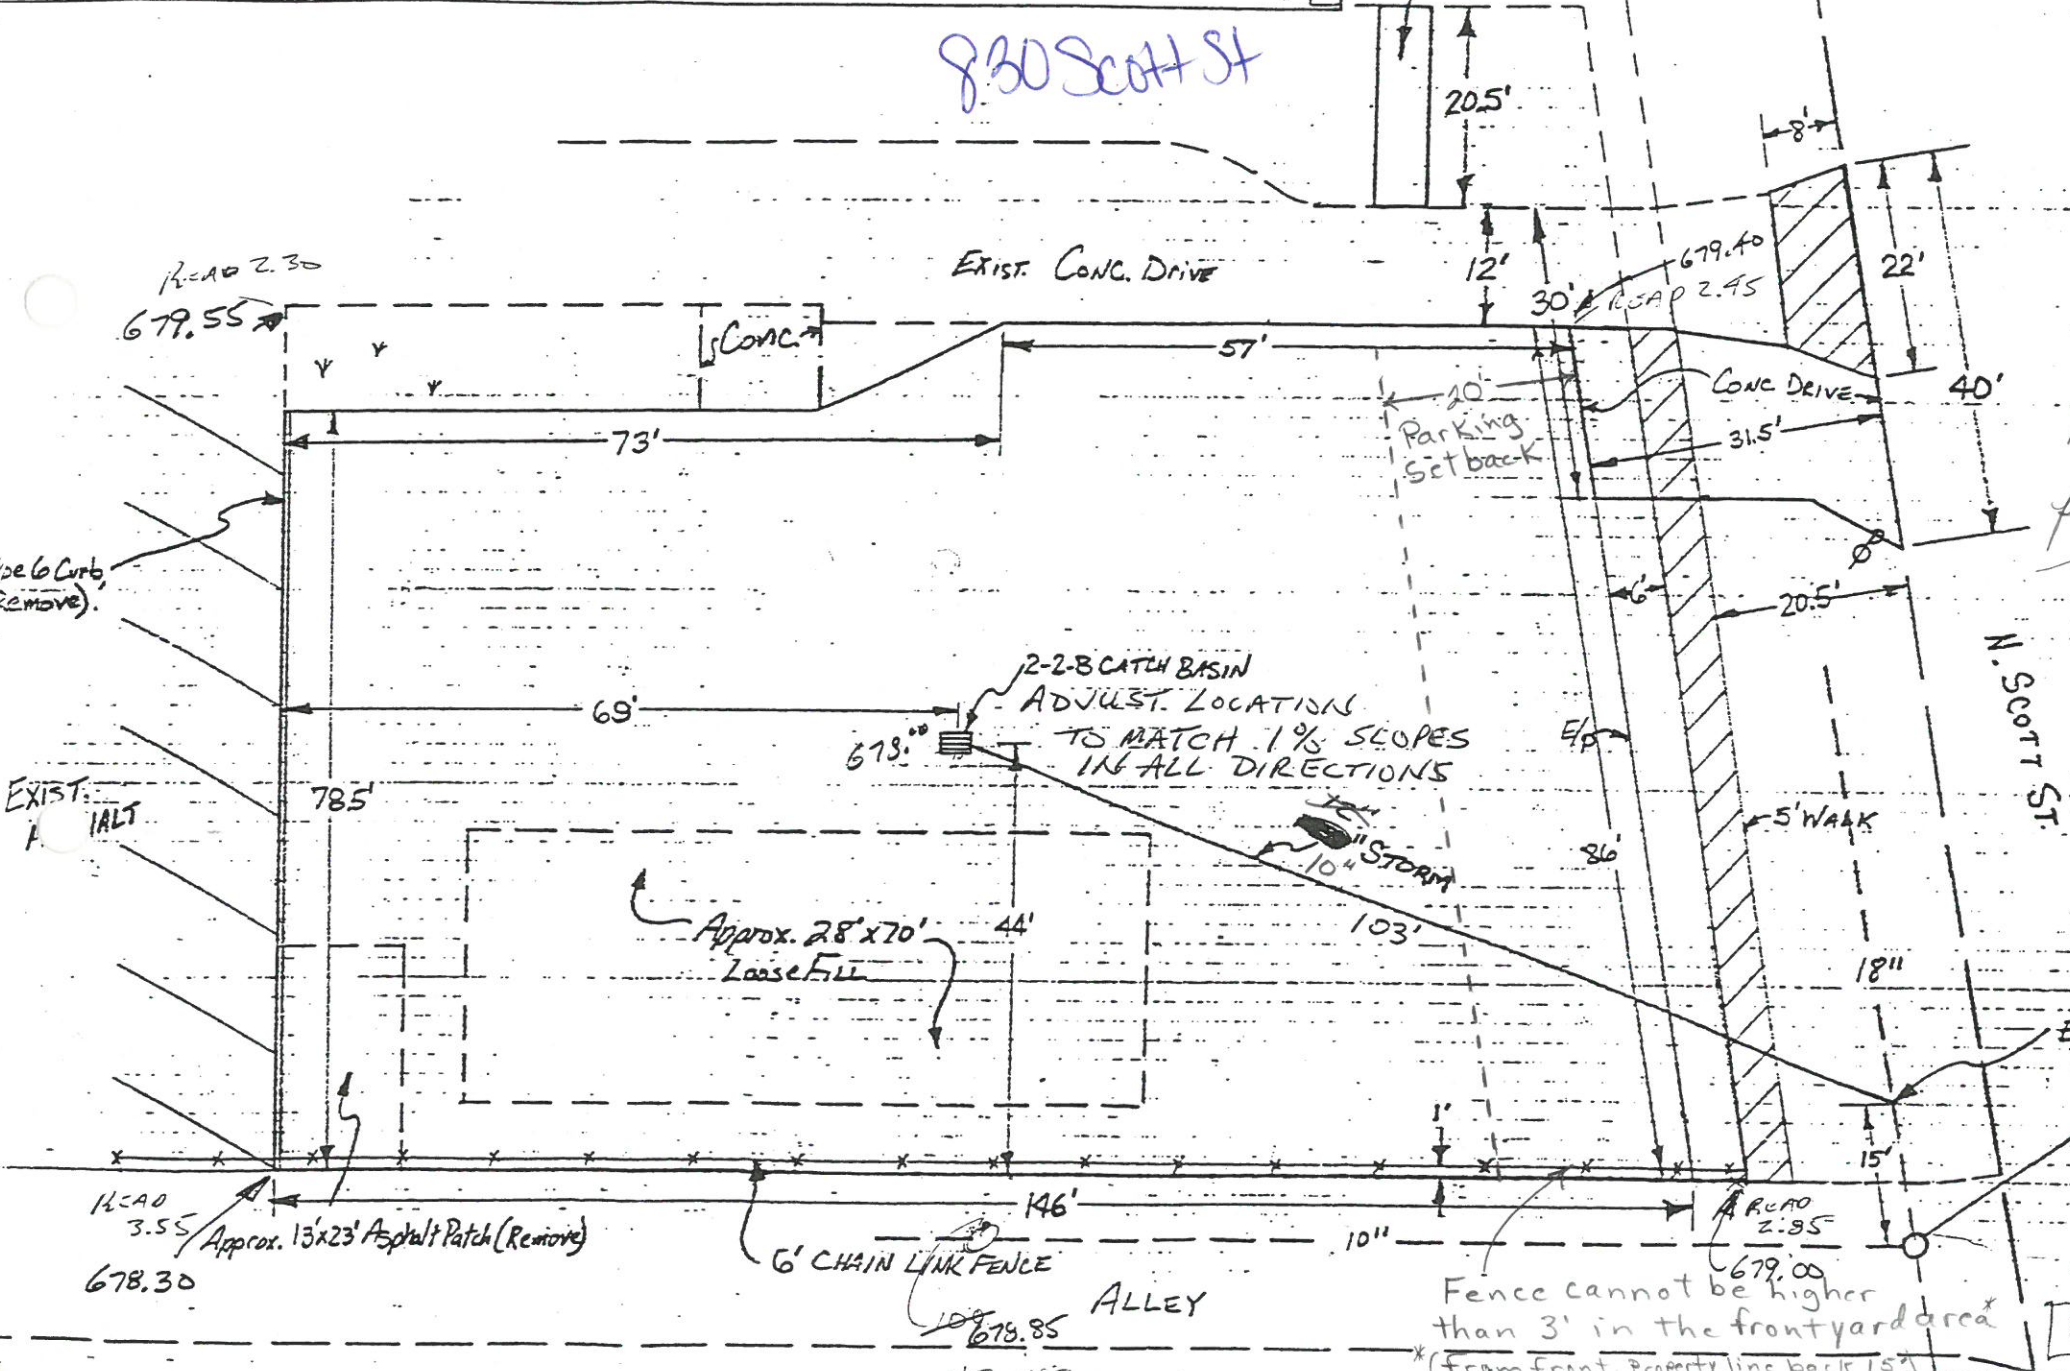

Fence cannot be higher than 3' in the front yard area*
 *(from front property line back 15')