


1"=20'  
Miller Const  
1-6-2022  
Insp. By: A. Debl

# Sedward Ave

8" W.M.

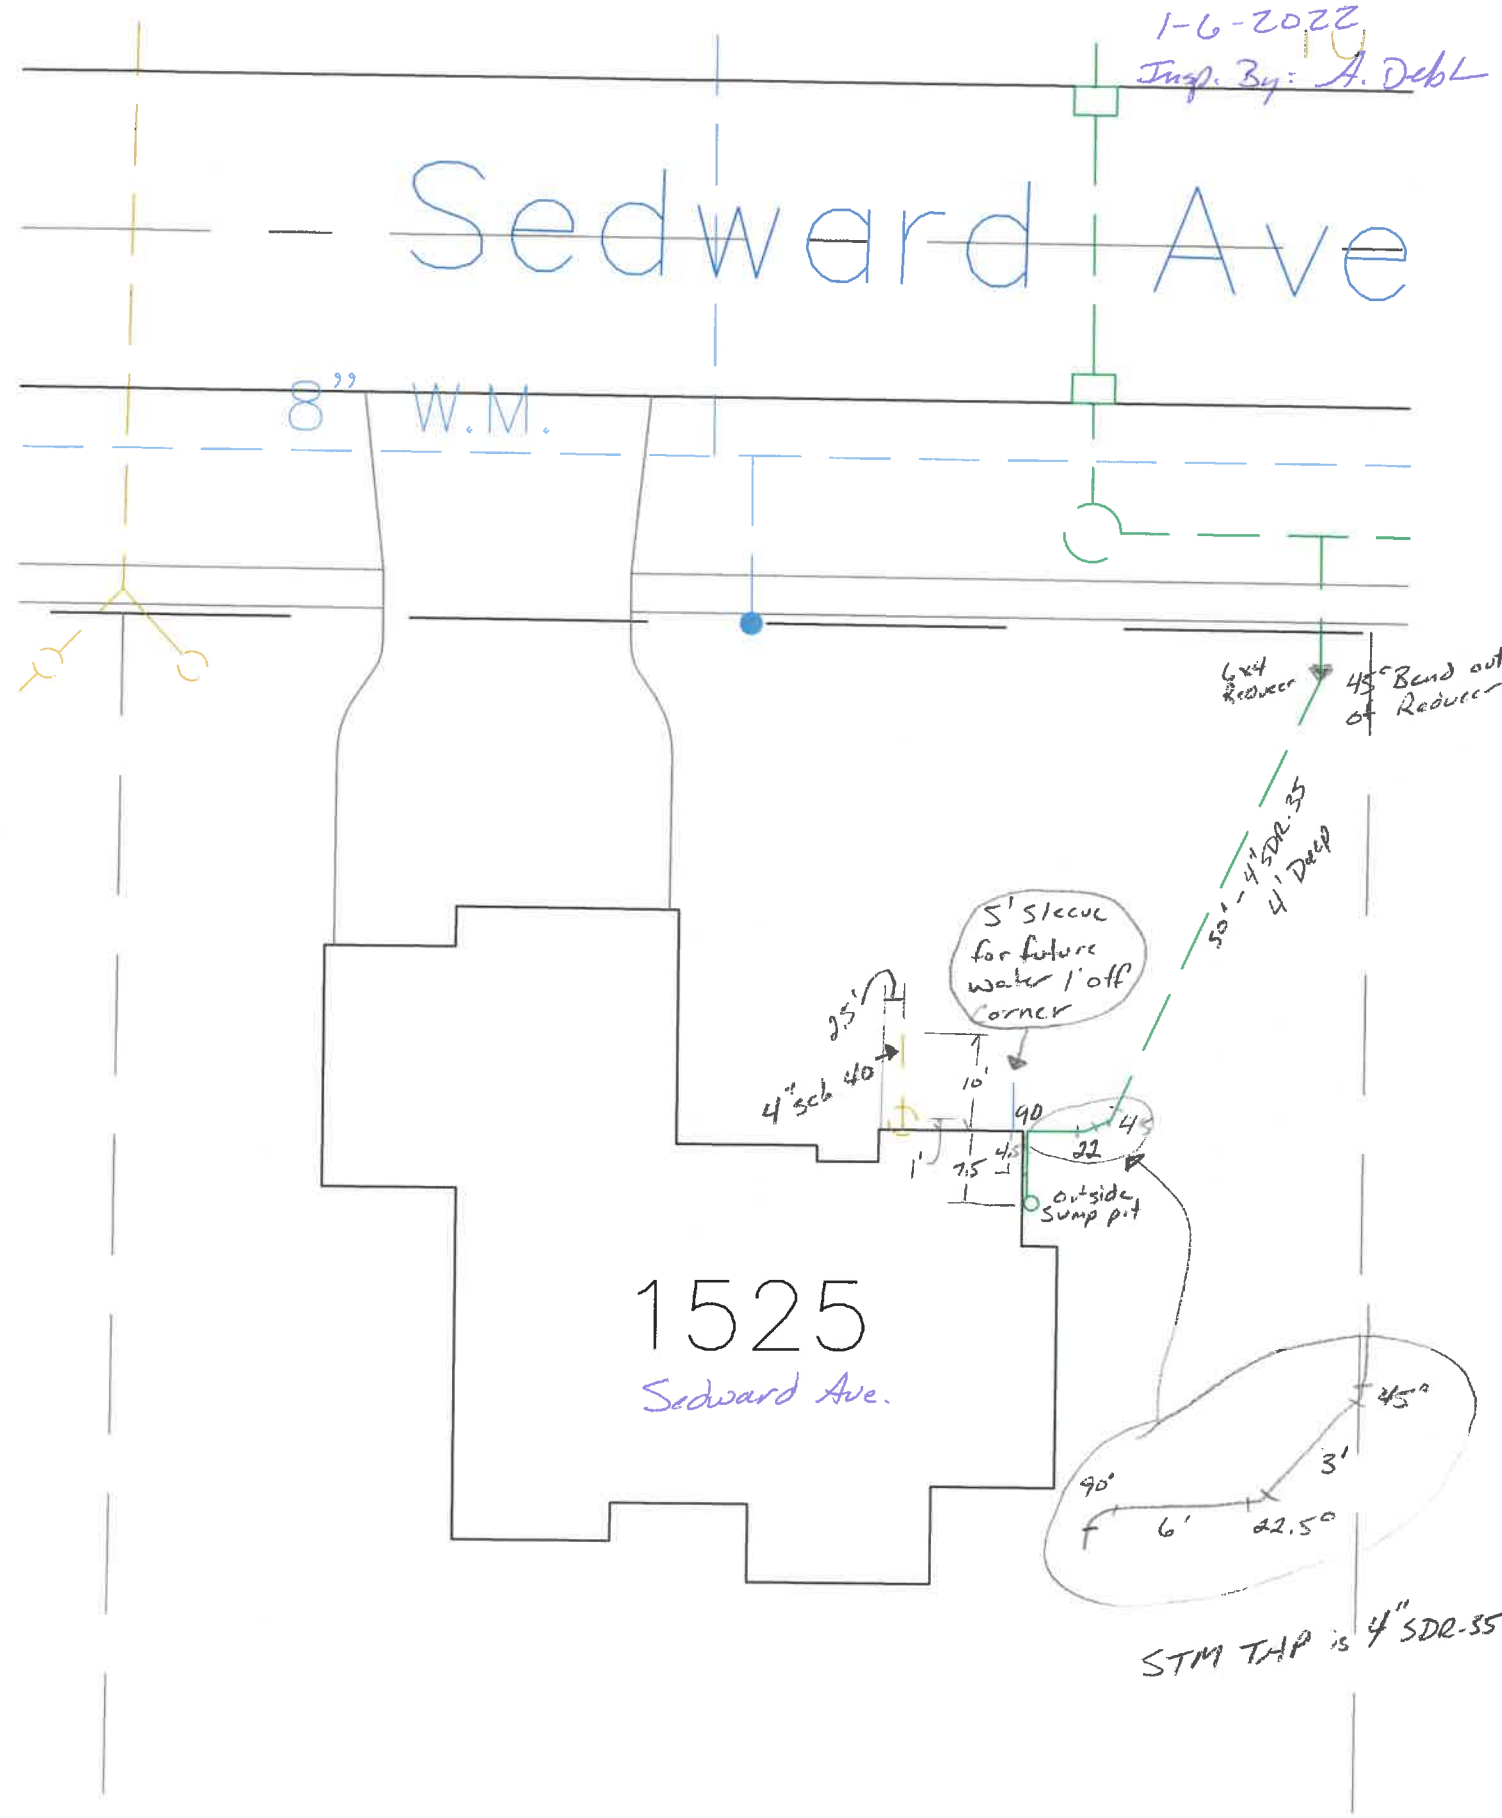

1525  
Sedward Ave.


6" Reducer  
45° Bend out of Reducer

50' - 4" SDR 35  
4' Deep

5' sleeve for future water 1' off corner

3.5'  
4" sdb 40'

10'  
90  
4.5  
22  
4.5  
outside sump pit

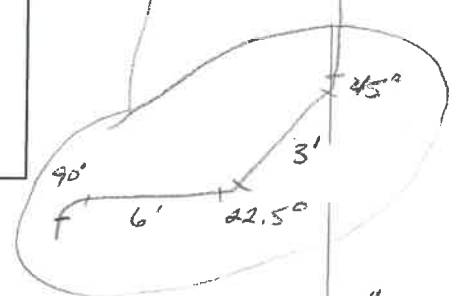

STM TAP is 4" SDR 35