

6-20-85



EXISTING
4" VIT

SEE NEXT
PAGE



BACK PORCH

30'3"

6" C.O. 8'-8" DEEP
STRAIGHT TEE

6" DEEP @ R/W

R/W

CLAMP, RISEN 90°
BACKFILL w 304

8" SAND
V.I.T.
3



M.H.

15'

W. MAIN

SHEFFIELD

8" CLAMP w 6" PVC RISEN 3' LONG
AND 90° TEE
TOP OF TEE 5 1/2' BELOW PAV'T

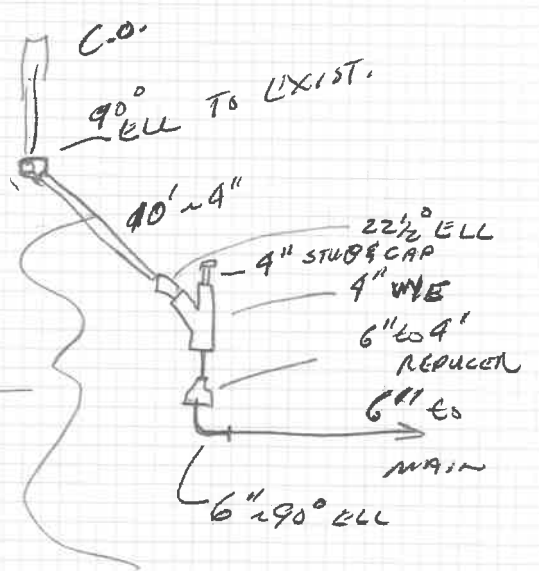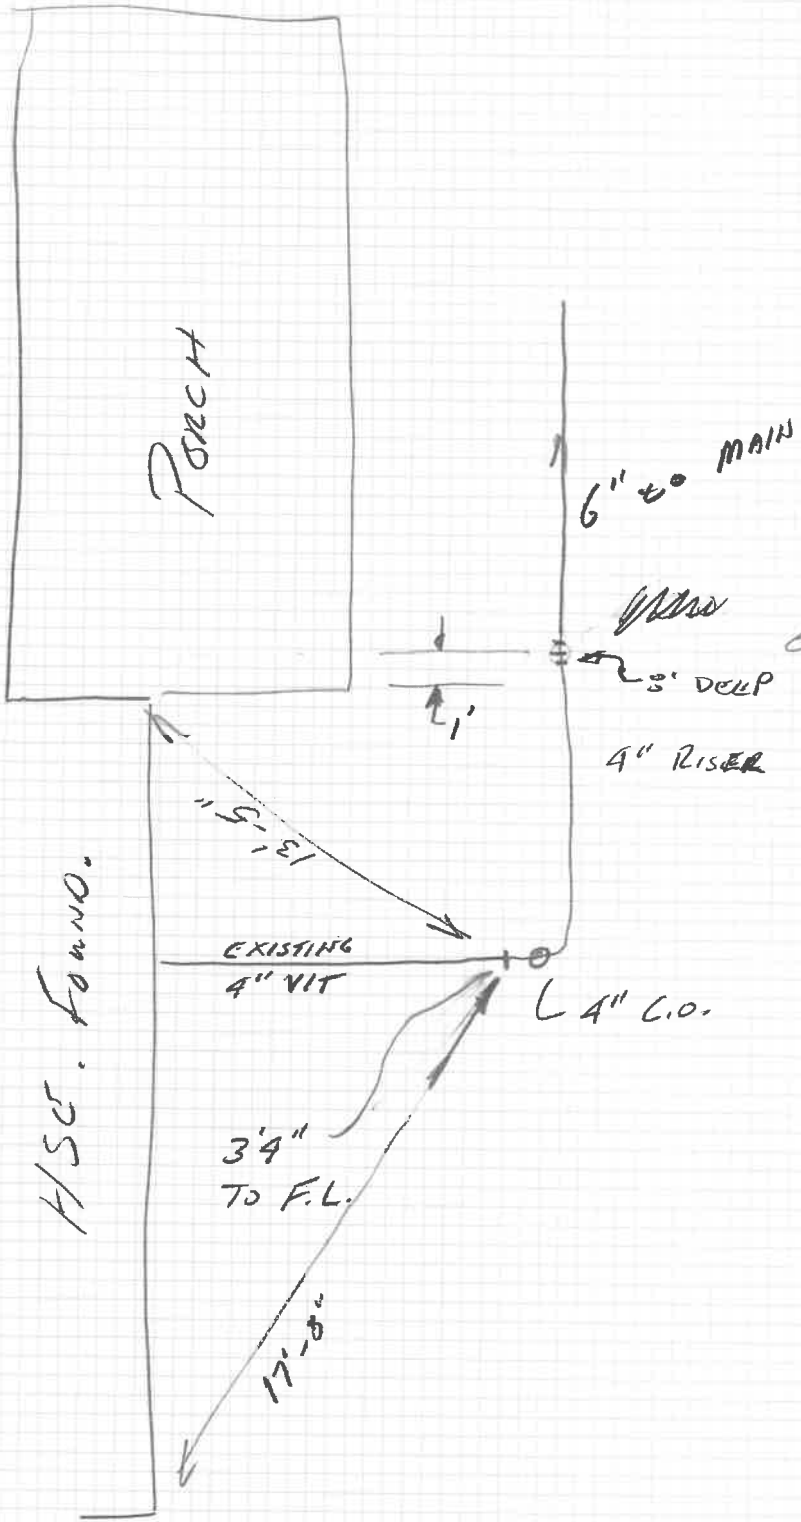

PROFILE

H/S.C. FOUND.