




SHINGLES

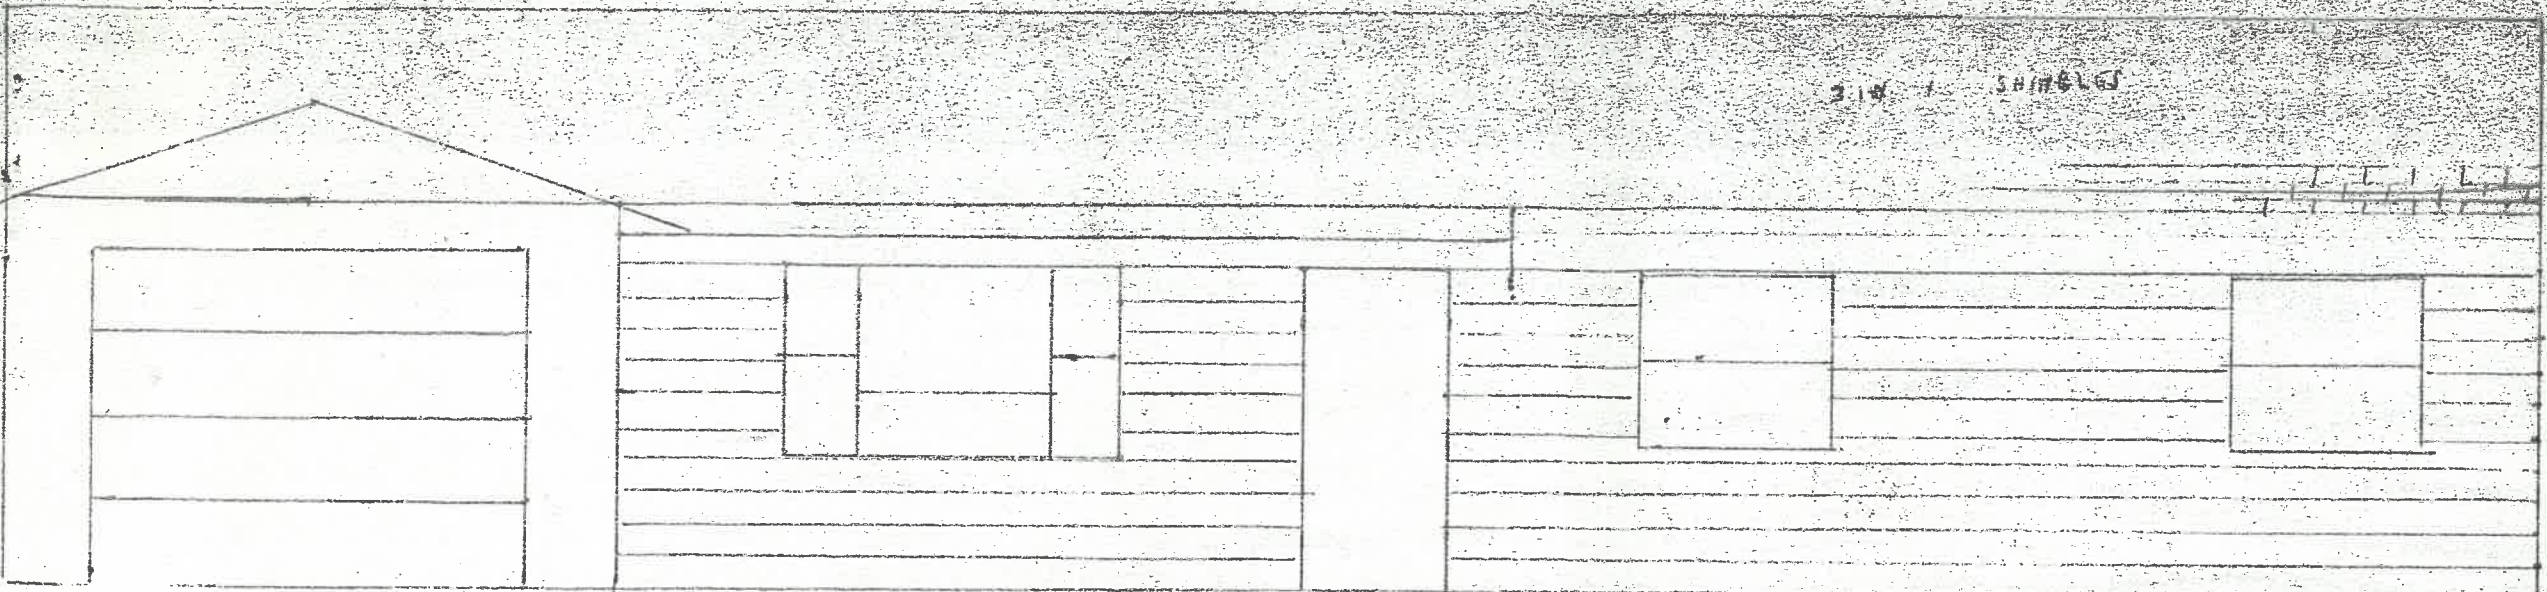

1/4" = 1' FRONT ELEV.

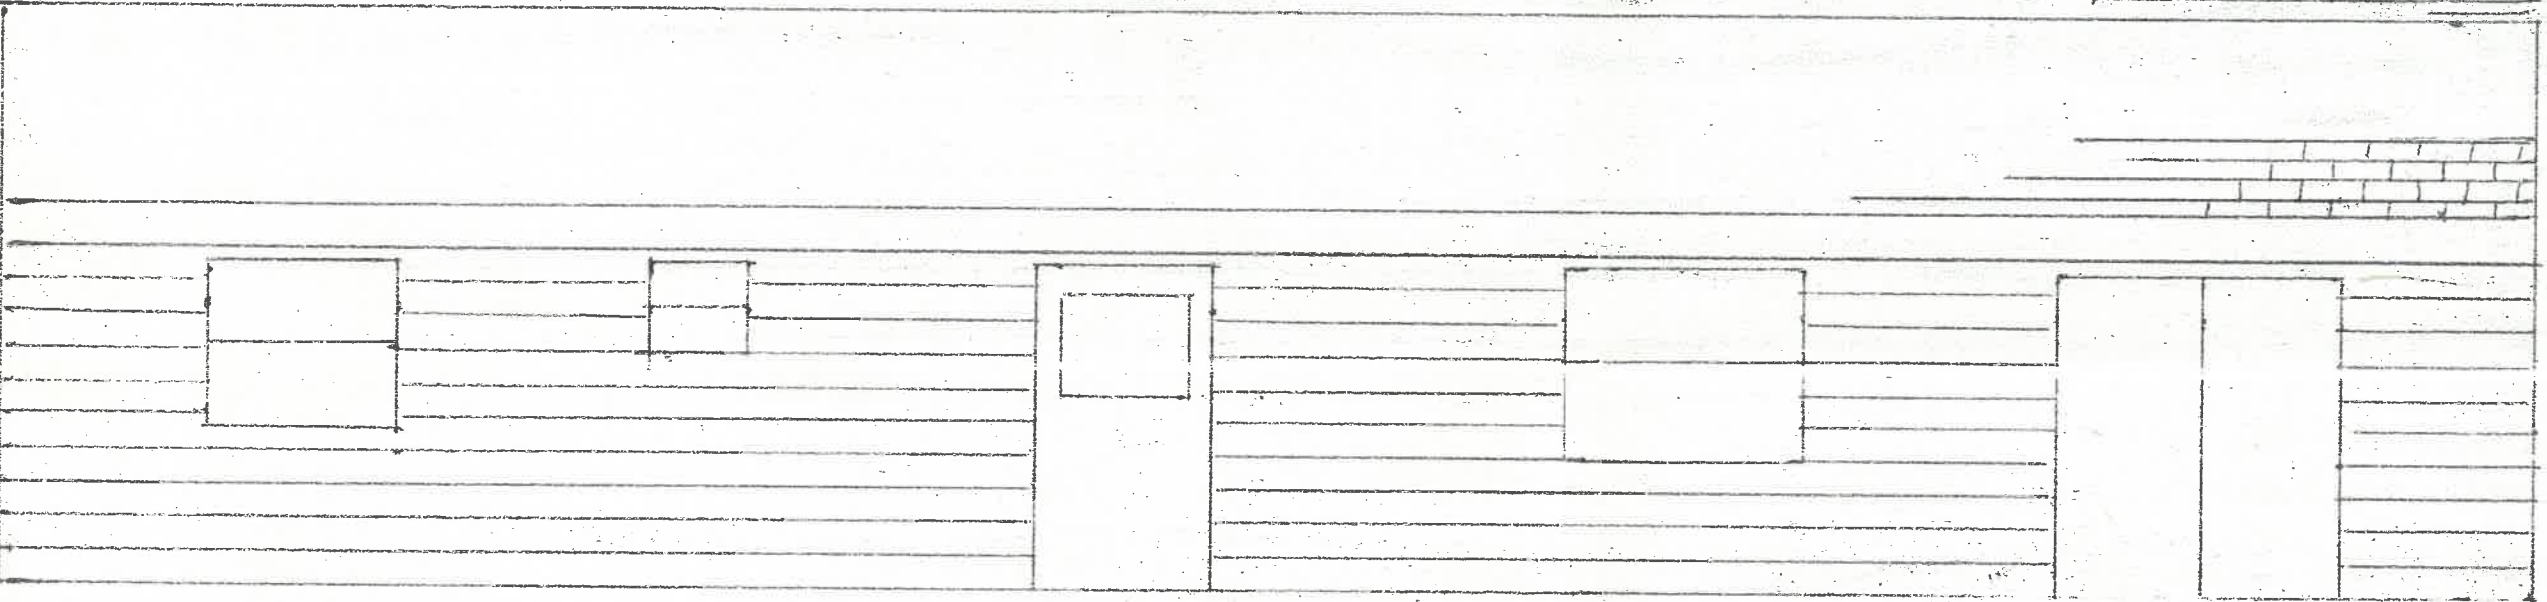


1/4" = 1' REAR ELEV.

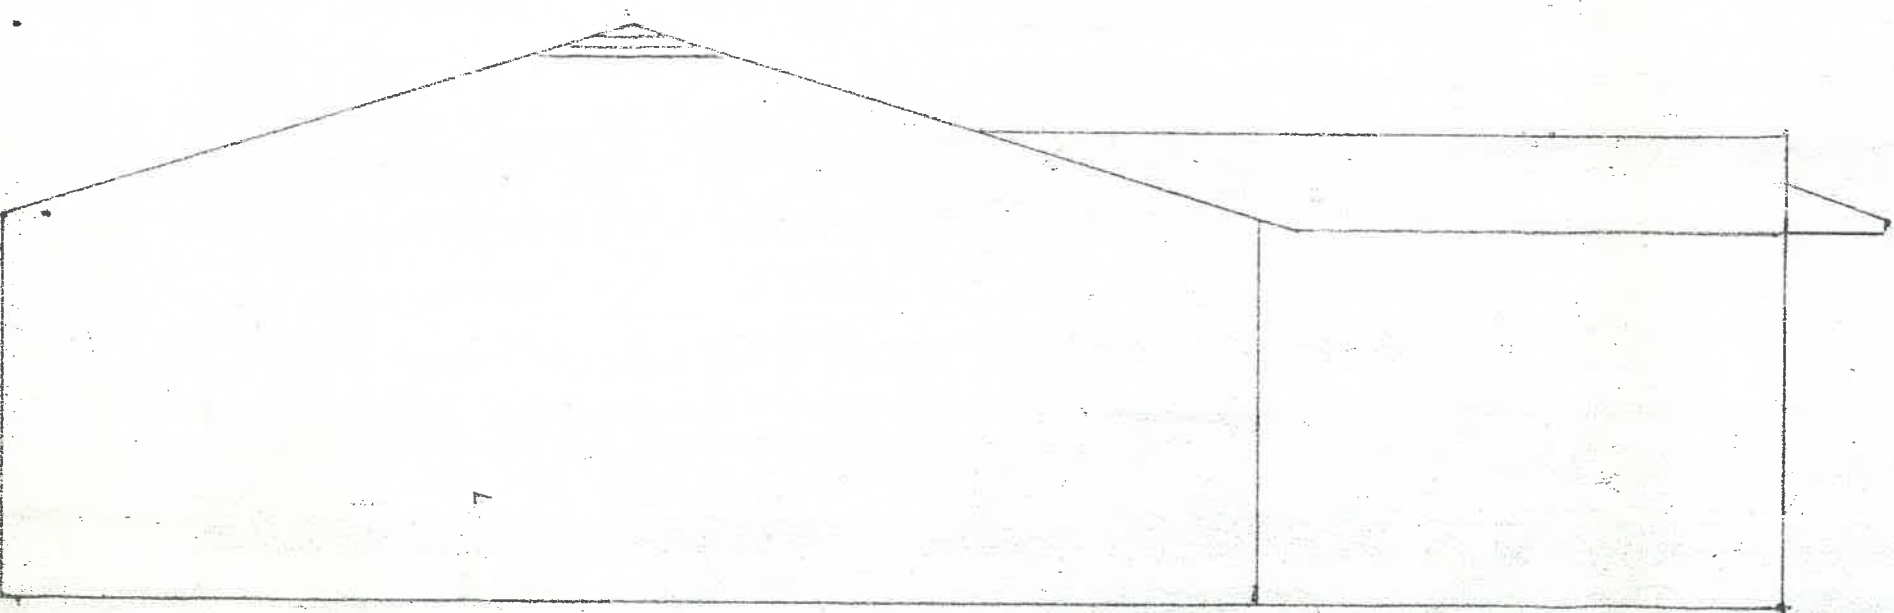

1/8" = 1' LEFT ELEV.

745 Strong

CHARL HOMES, INC.

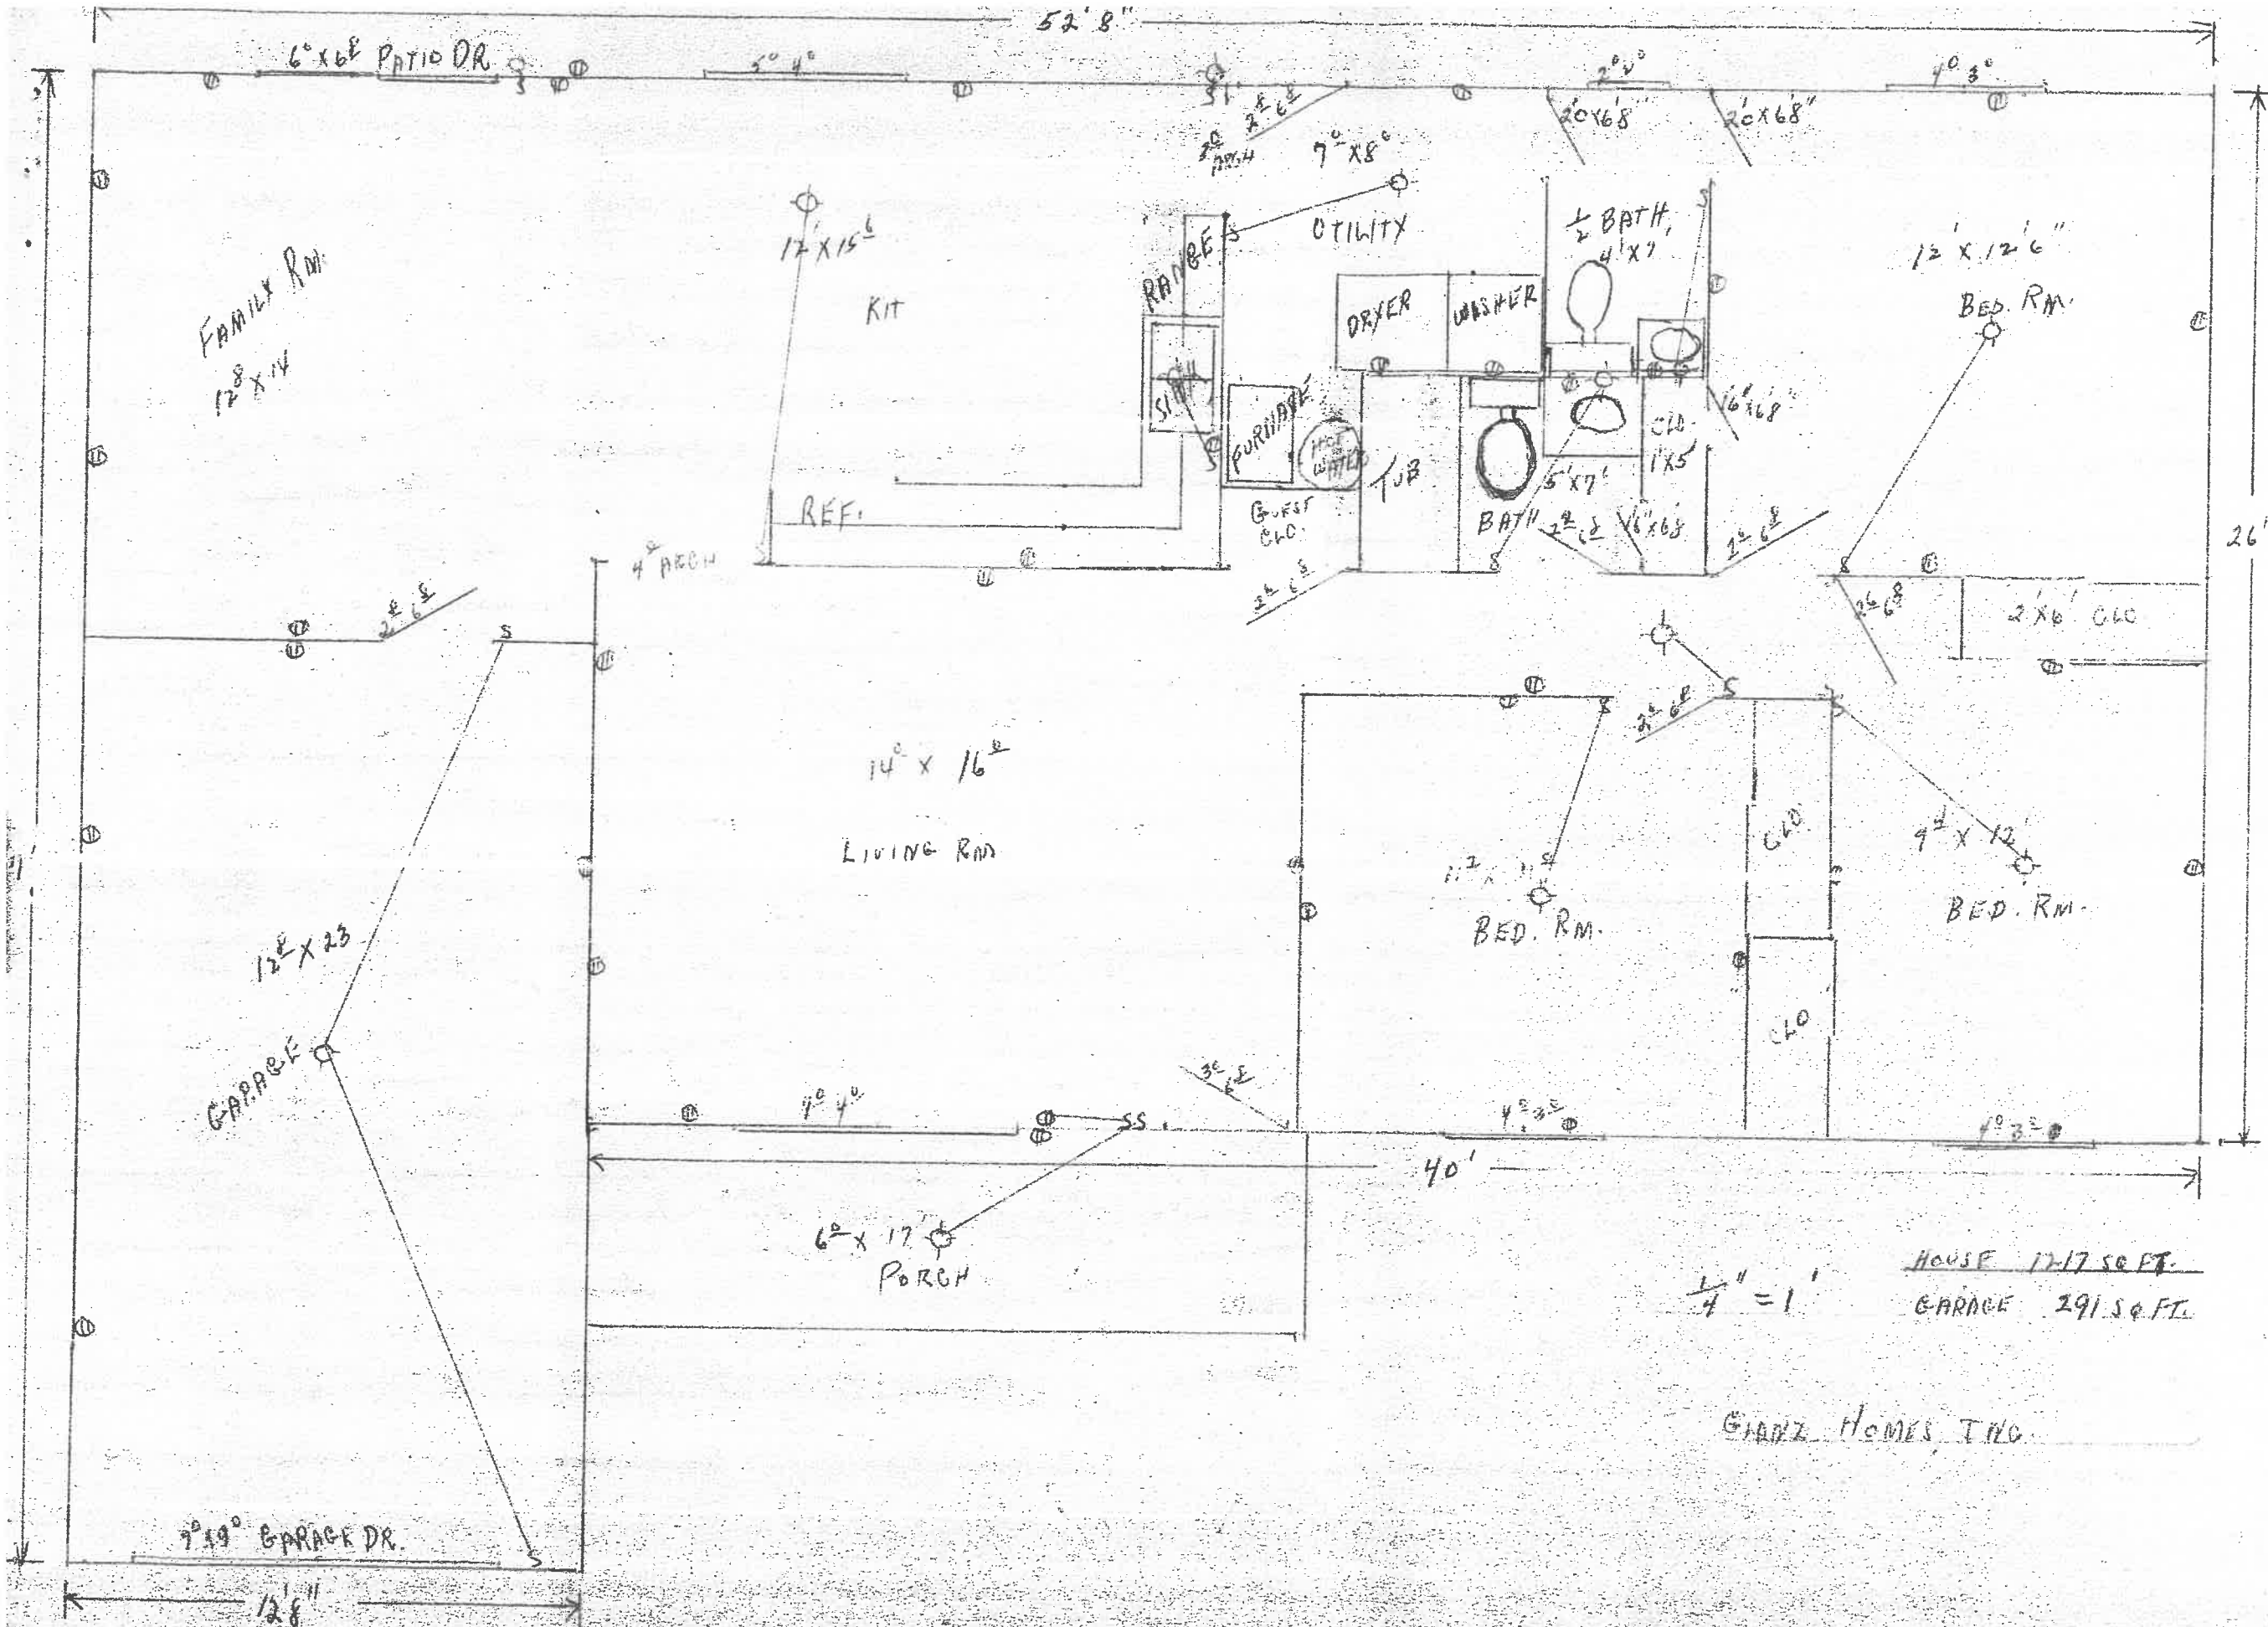



HOUSE 1217 SQ. FT.
 GARAGE 291 SQ. FT.

$\frac{1}{4}'' = 1'$

GIANZ HOMES, INC.




RIGHT ELEV. $\frac{1}{4}'' = 1'$

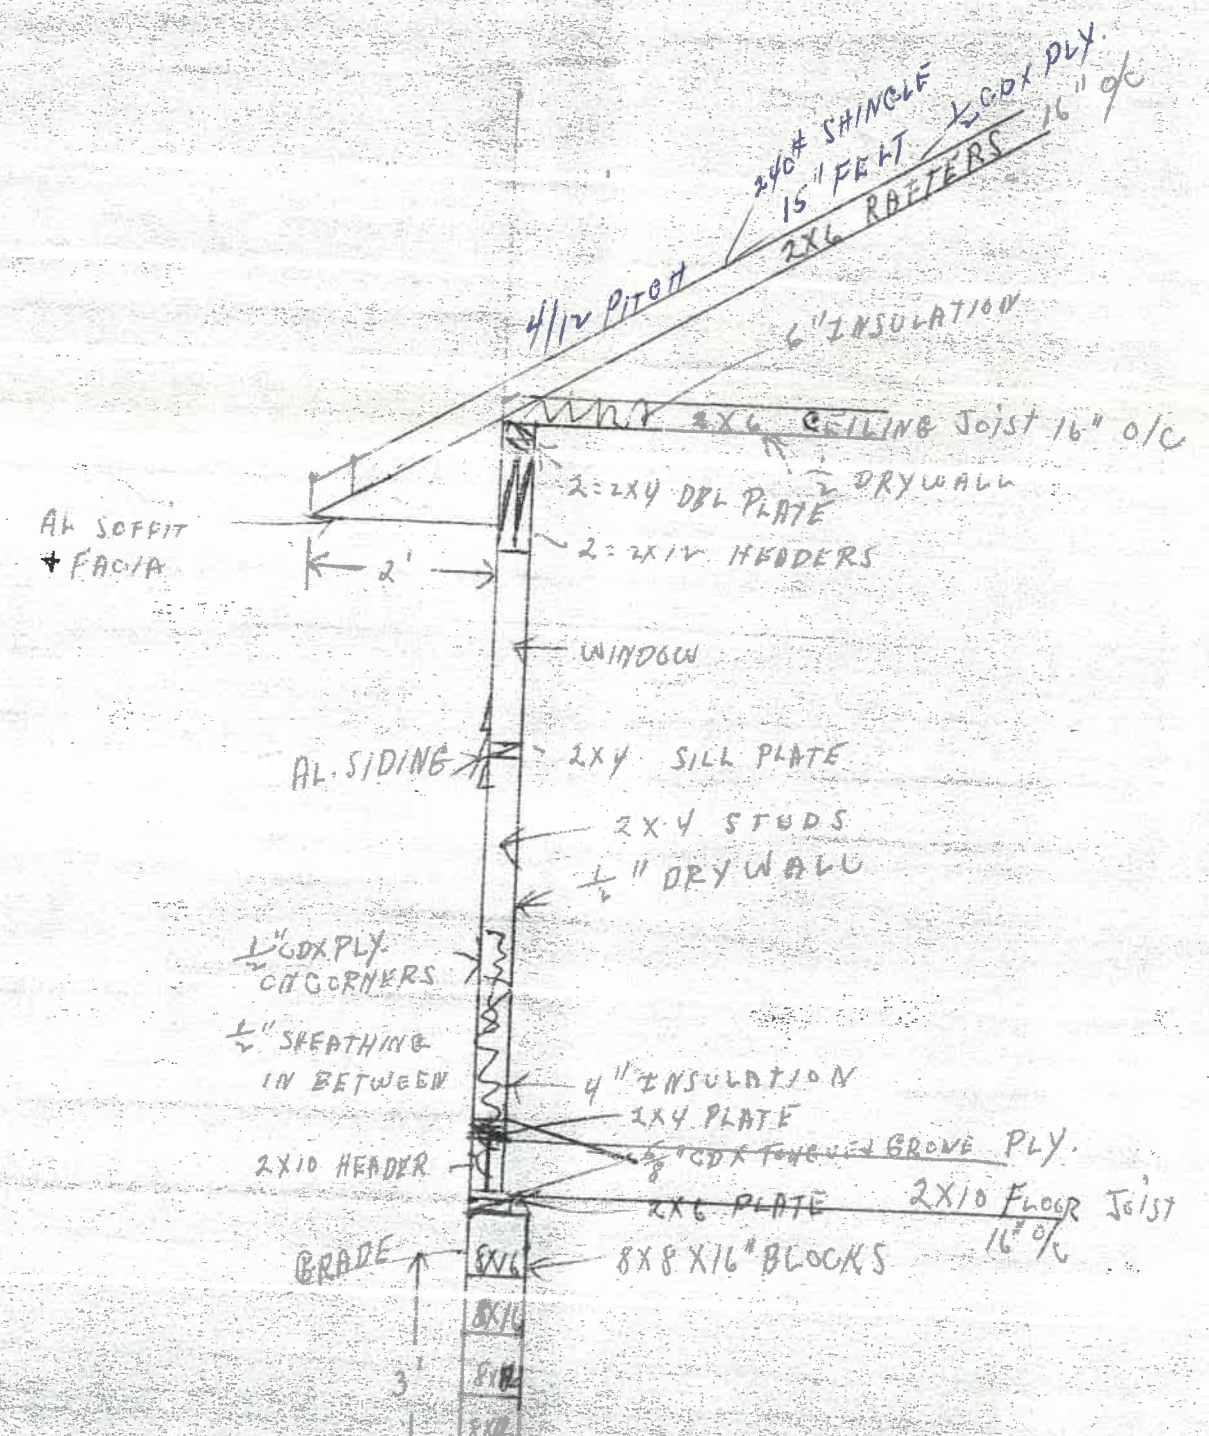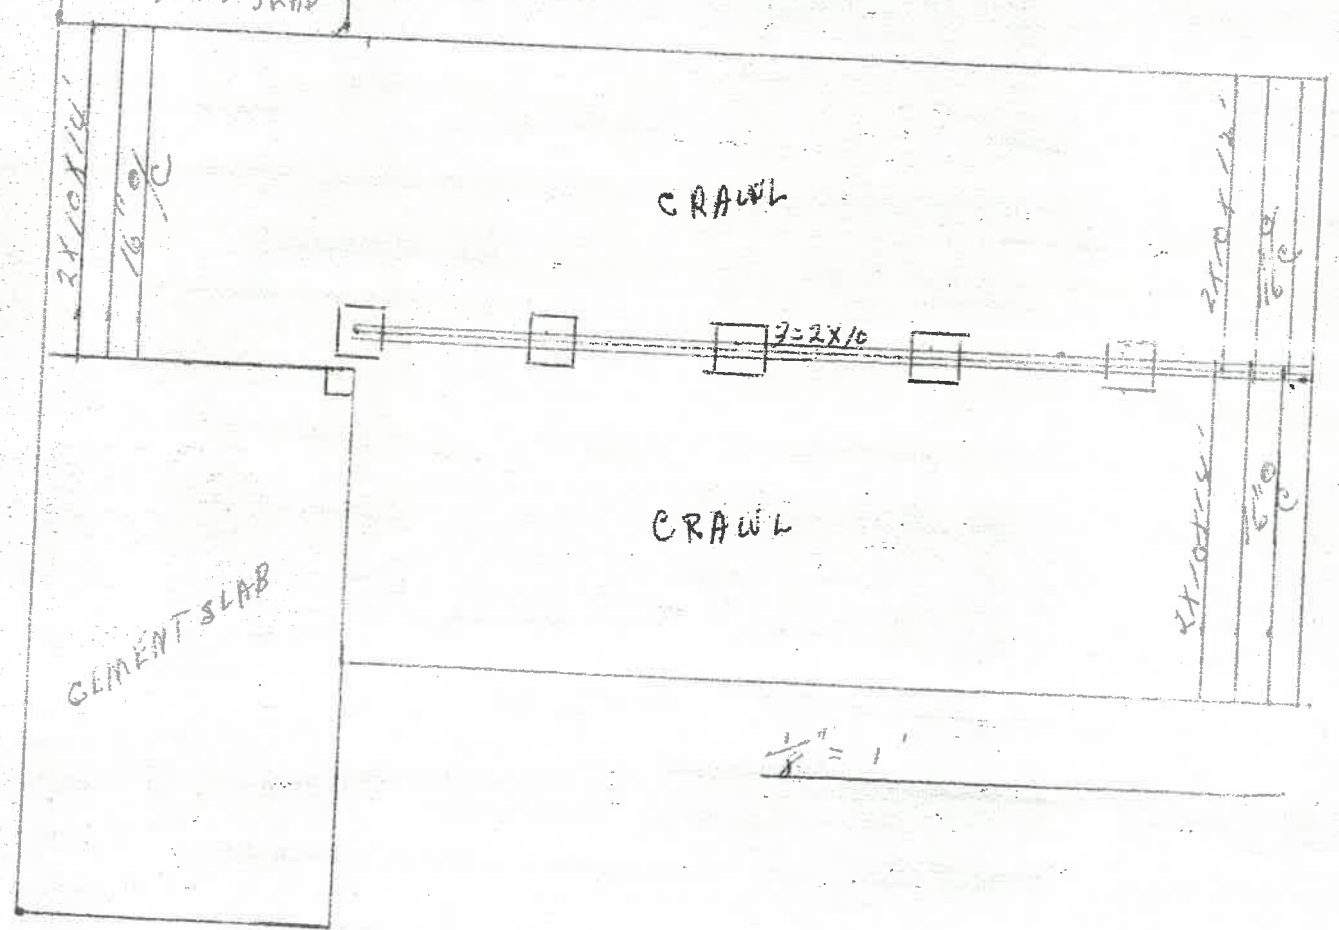

LOT 247 - STROVE ST

15' 2" 1/2 STROVE ST

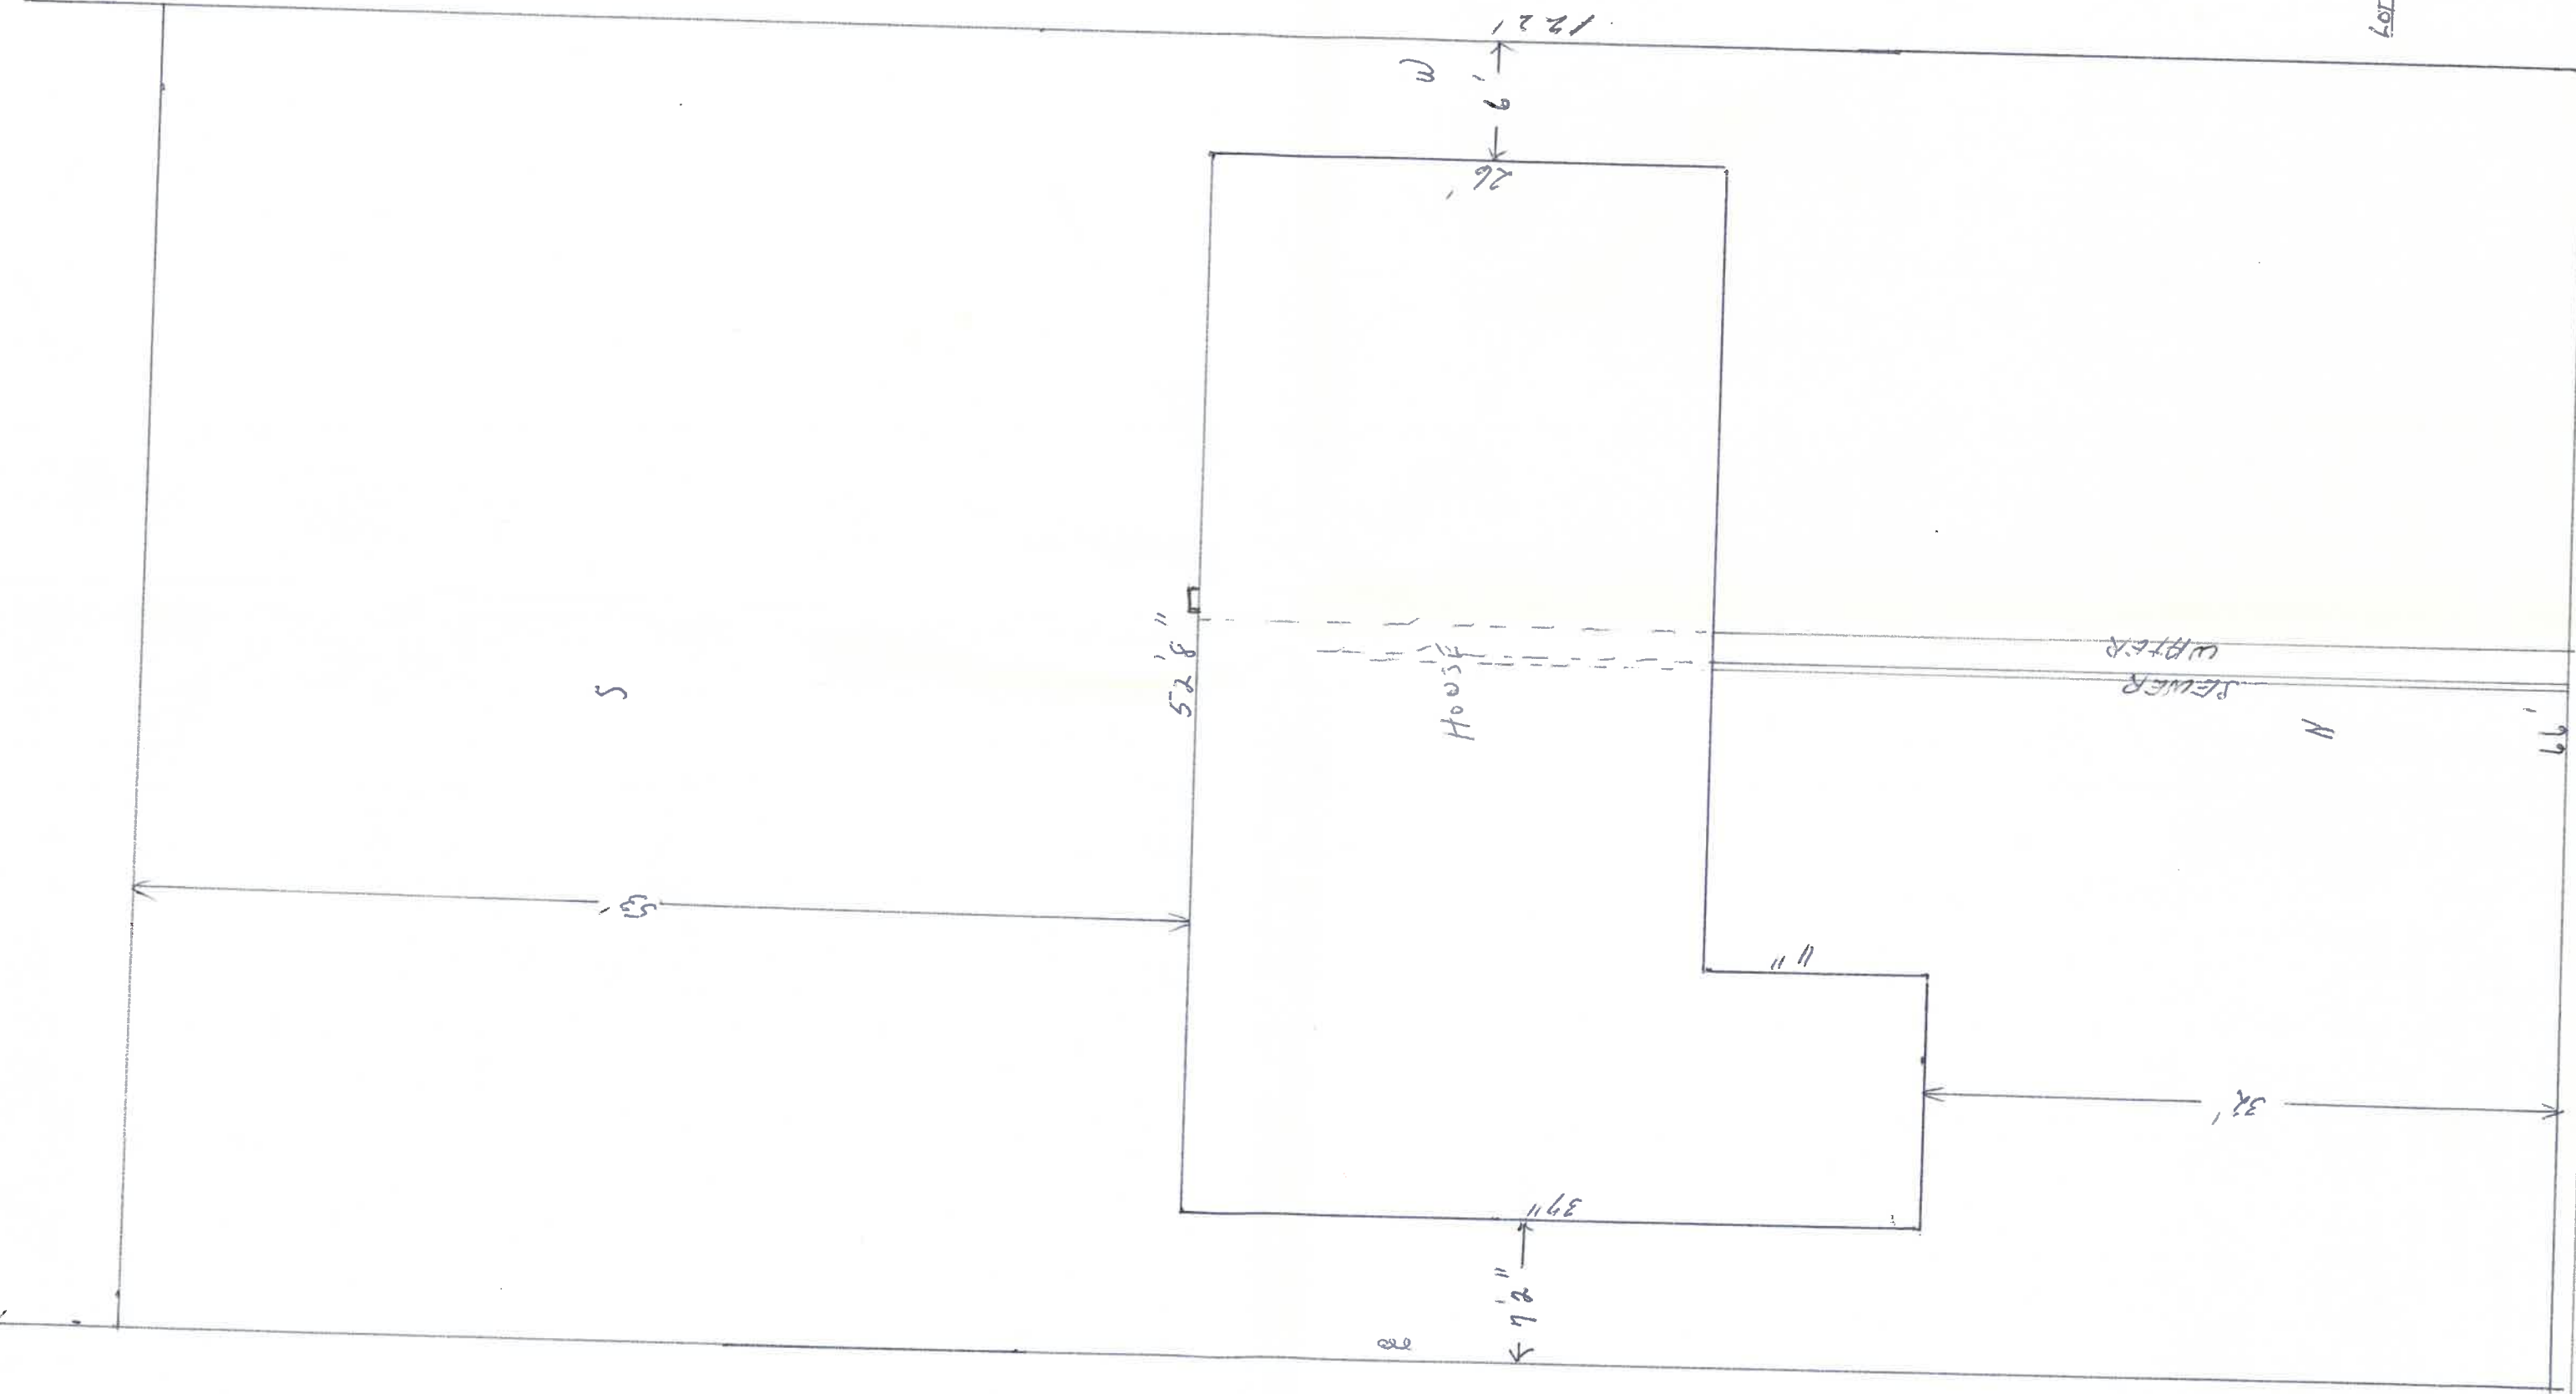

S

55'

52' 8"

HOUSE

39"

2' 2"

11"

3' 3"

SEWER

WATER

N

1' 9"