



M.H. No 5B  
 Sta. 0+00 Strong St.  
 = Sta. 14+92.2 Orwig R/W

M.H. No 12B  
 Sta. 2+00

M.H. No 13B  
 Sta 4+660

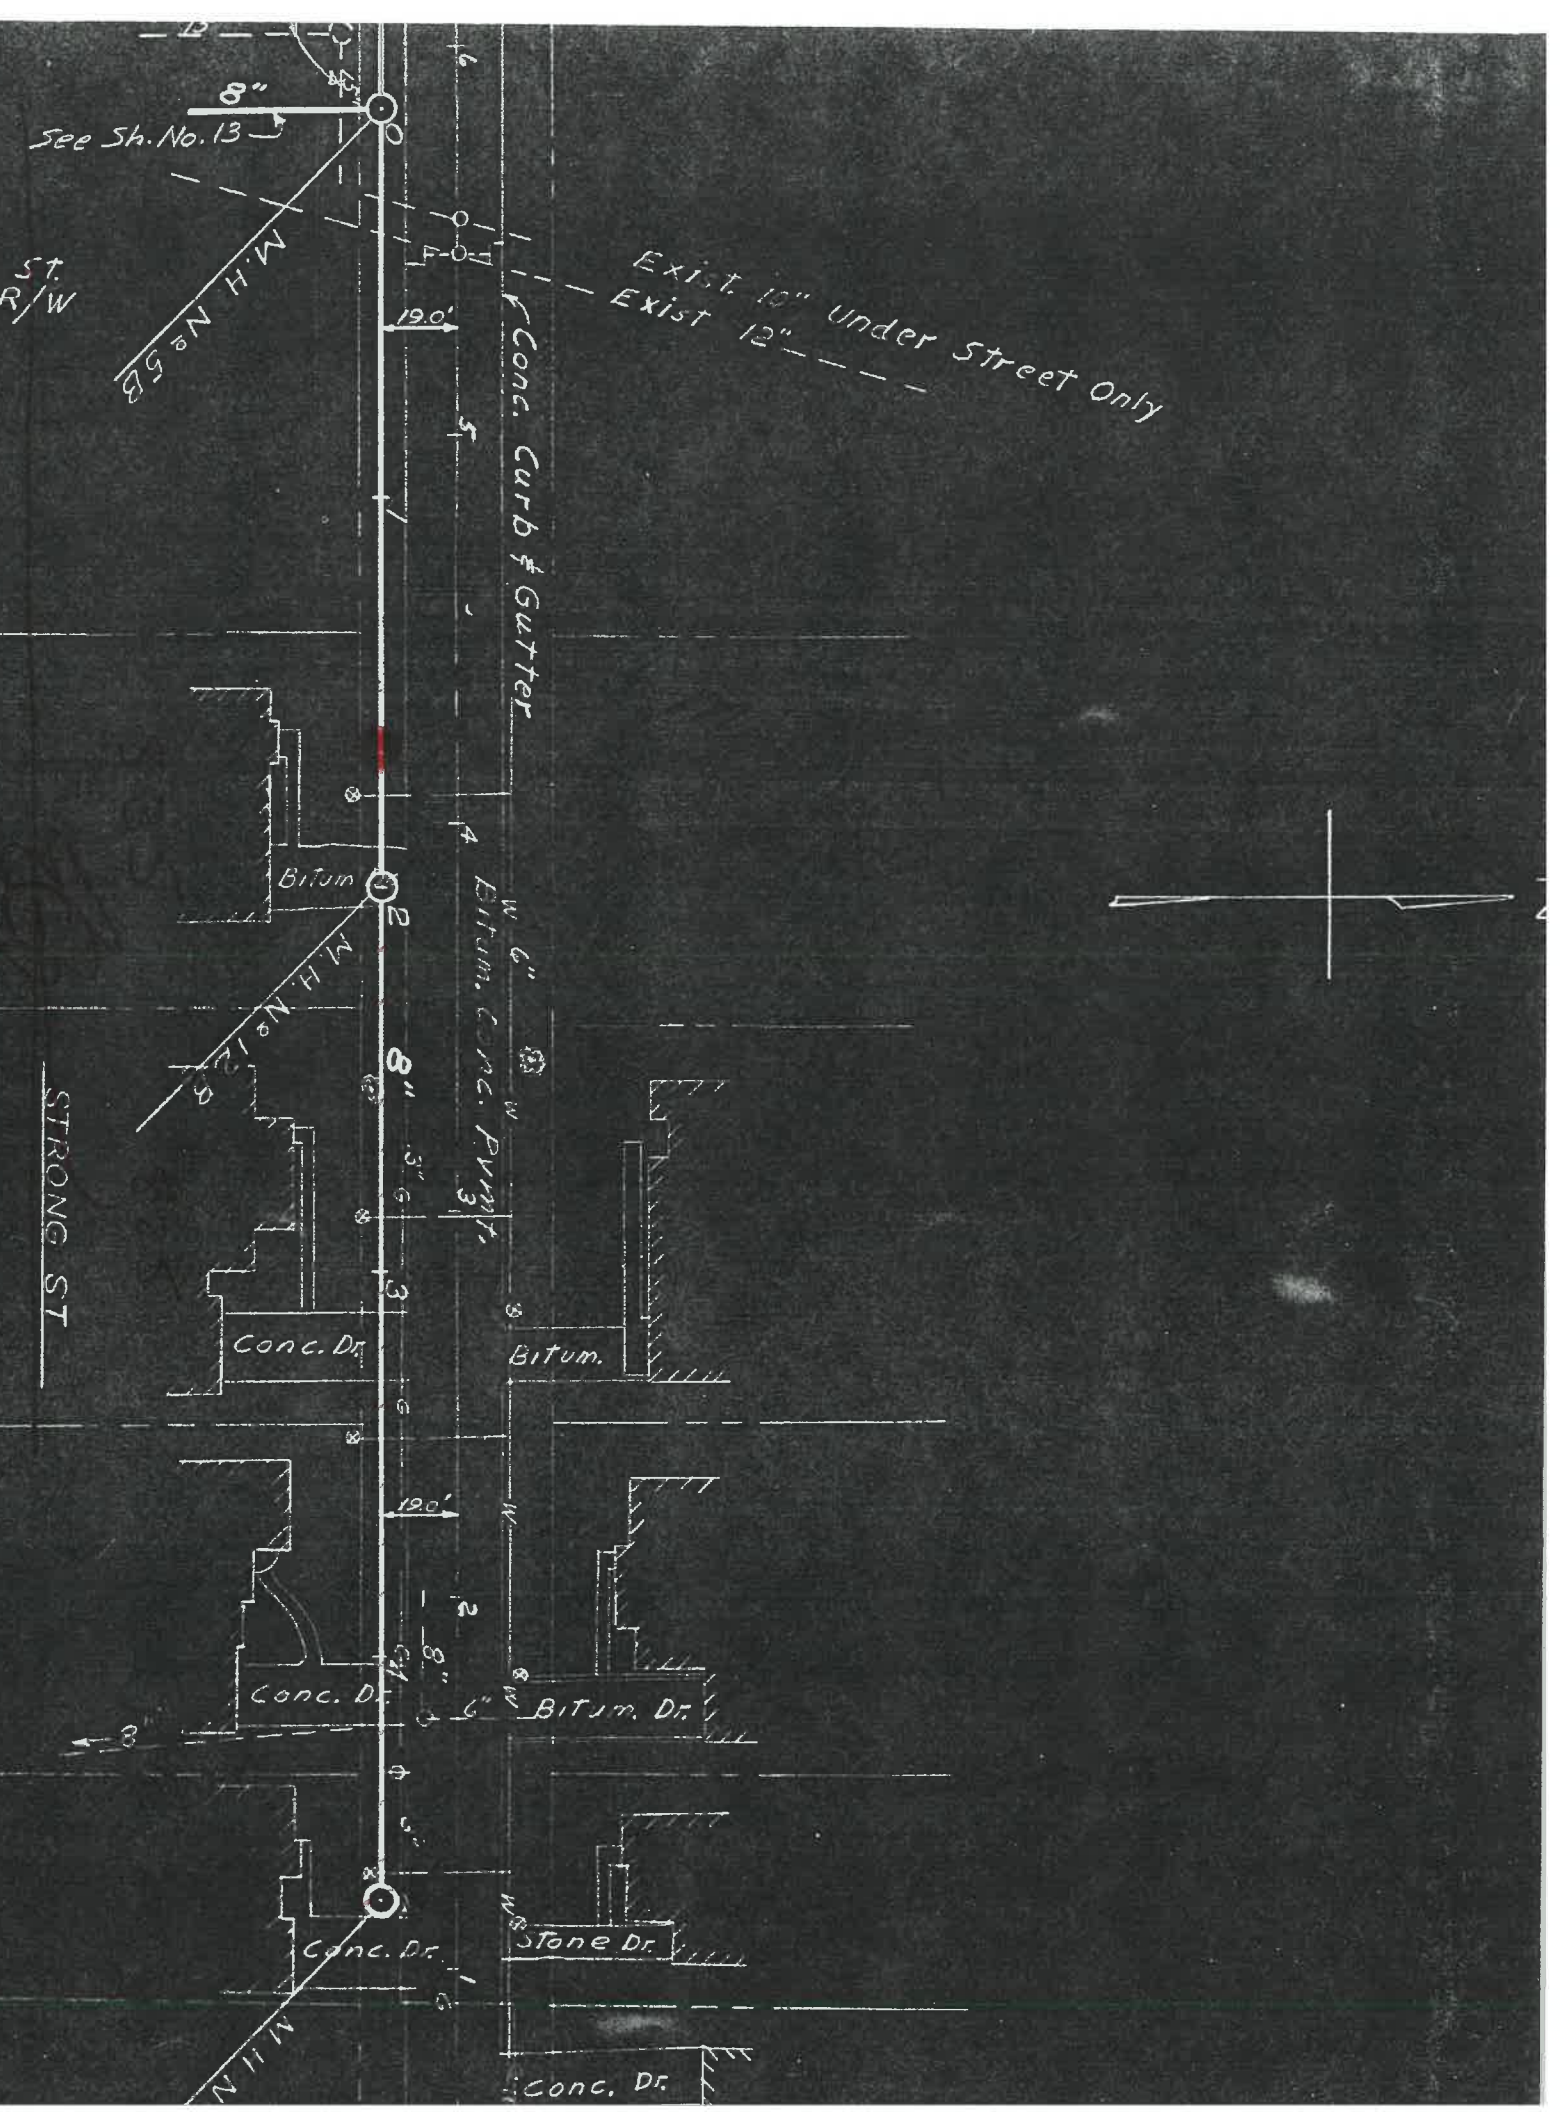

Exist. 10" under Street Only  
 Exist 12"

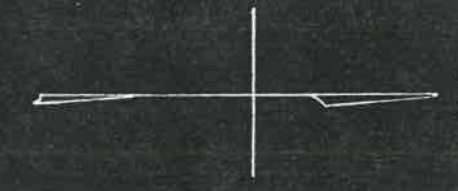



60045  
5708