


City Bench Mark 55
 Concrete Monument With Disc
 S.W. Cor. Of Sycamore & Johns
 Elev.=681.58

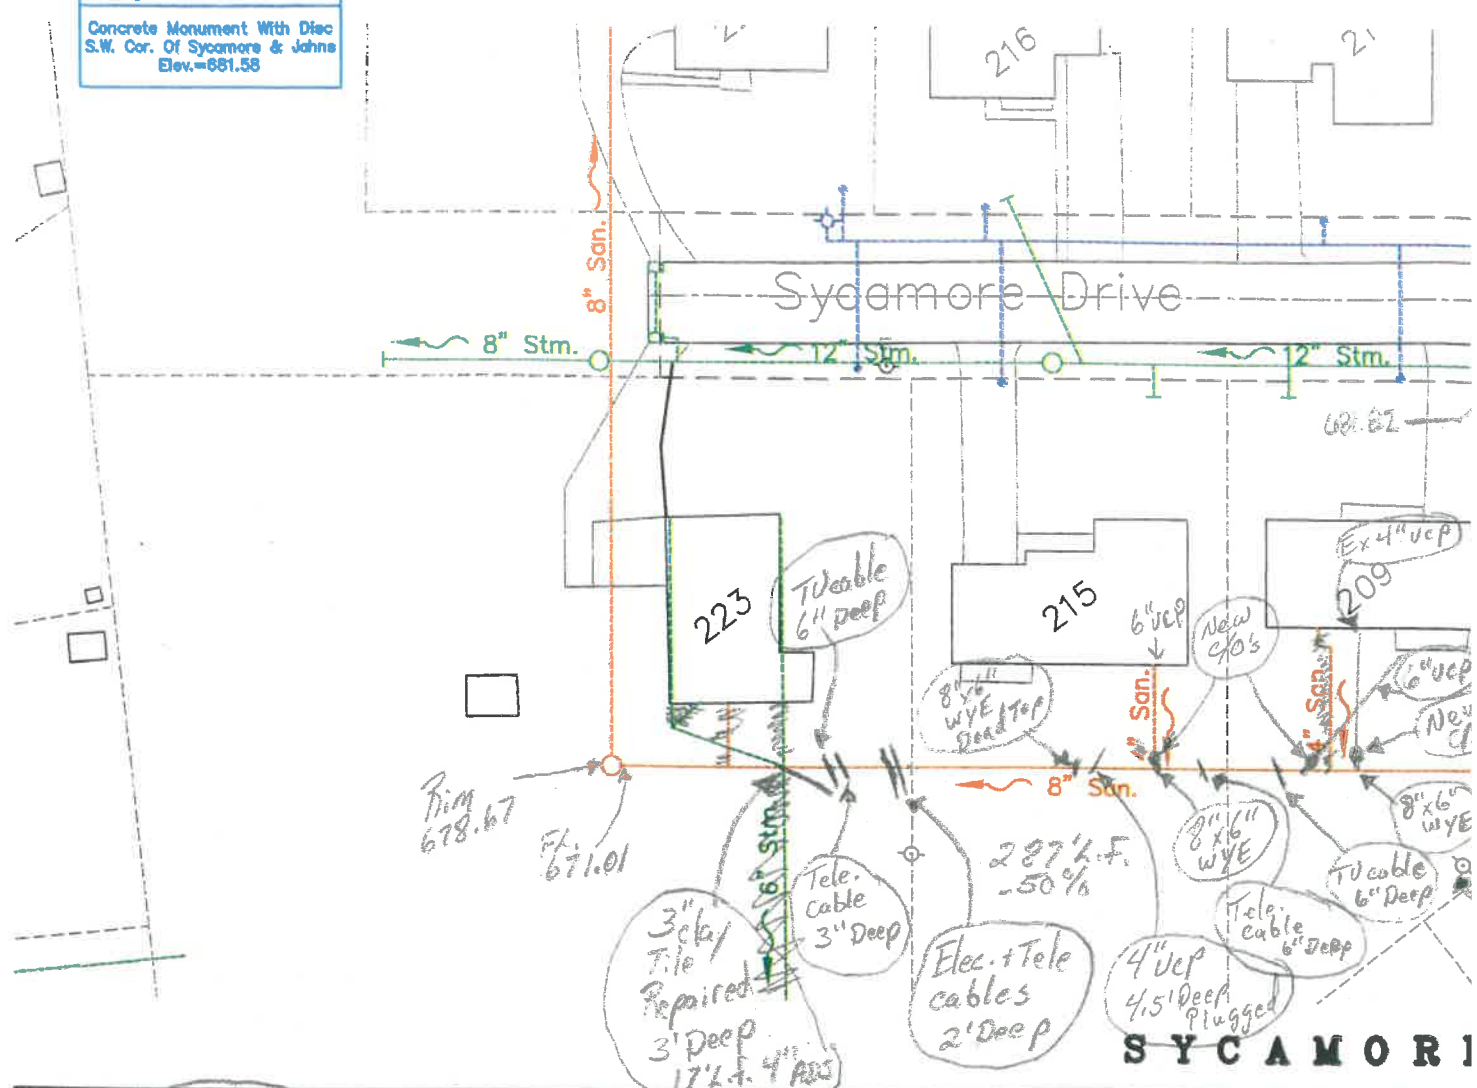

000.00	1-5-12							
000.00	106' L.F. 8"							
000.00	17'-4" ADS	1-9-12	19' L.F. 8"	Length riser 6.90' L.F.	Length riser 6.70' L.F.	Length 3.00		
000.00	1-6-12		16.60' L.F. 6" riser					
000.00	162' L.F. 8"			Fl. @ c/o 672.61	Fl. @ c/o 672.83	Fl. @ 676.6		
000.00	15.5' L.F. 6"					+6'		
000.00	4 ea. 8"x6" WYE	Dead Tap 6" PVC Plug						
000.00	6 ea. 2'-45" Conduits							
000.00	3 ea. 6"x6"x6" TEES							
000.00	1 ea. 6" Plug							
000.00	3 ea. 6" ch. tab "PI. FERNCO	144' L.F.		6" ph. to 6" ch. FERNCO	6" ph. to 6" ch. FERNCO	6" ph. to 4" FERNCO		
000.00	3 ea. 6" clean out caps	8"x6" WYE		H.N. 215	H.N. 209	H.N. 2		
000.00				172' L.F.	214' L.F.	235		
000.00				2"x6" WYE	2"x6" WYE	8"x6" WYE		
000.00								
000.00								

00+00

00+00

00+00