
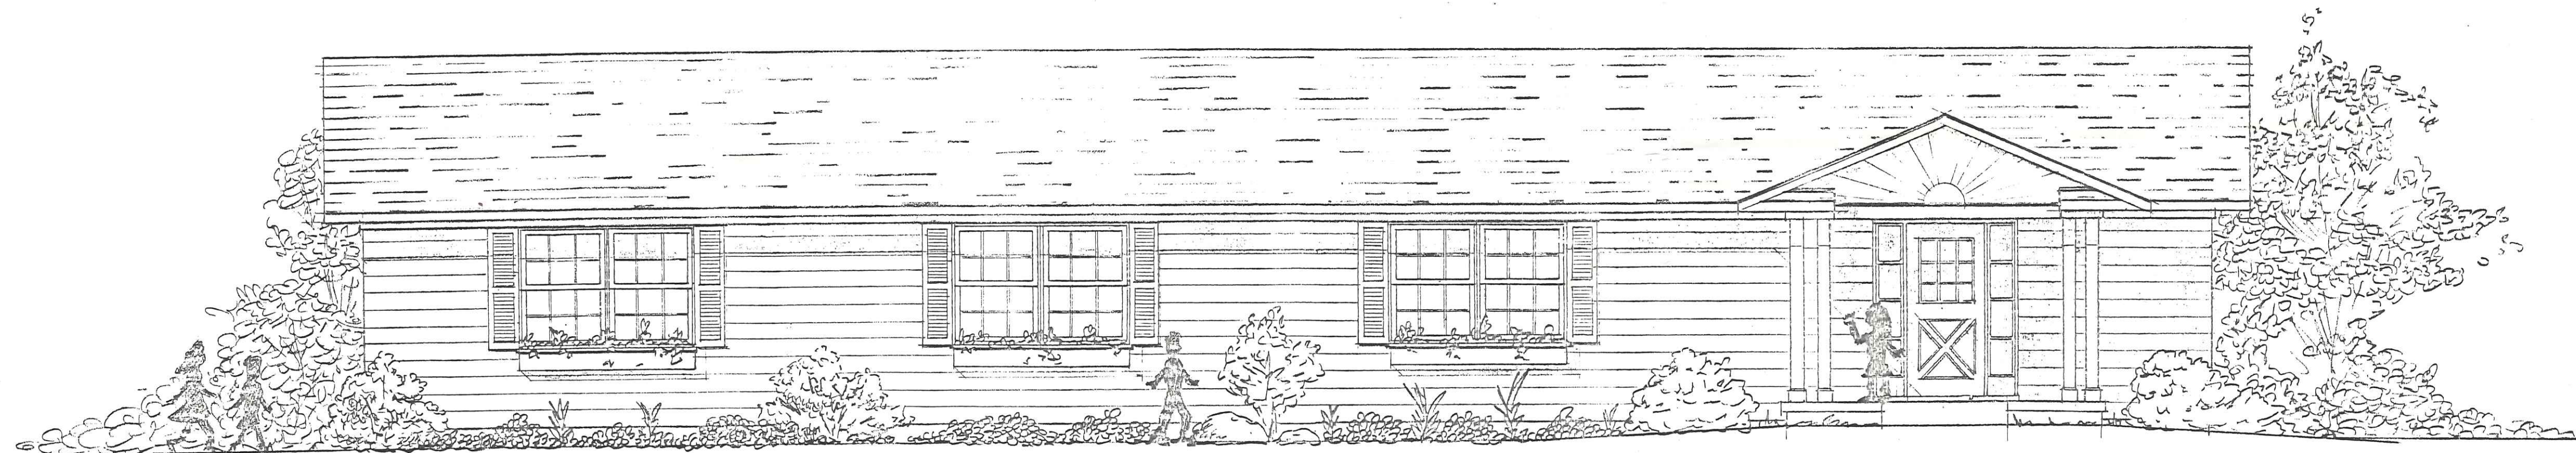


910 Third St

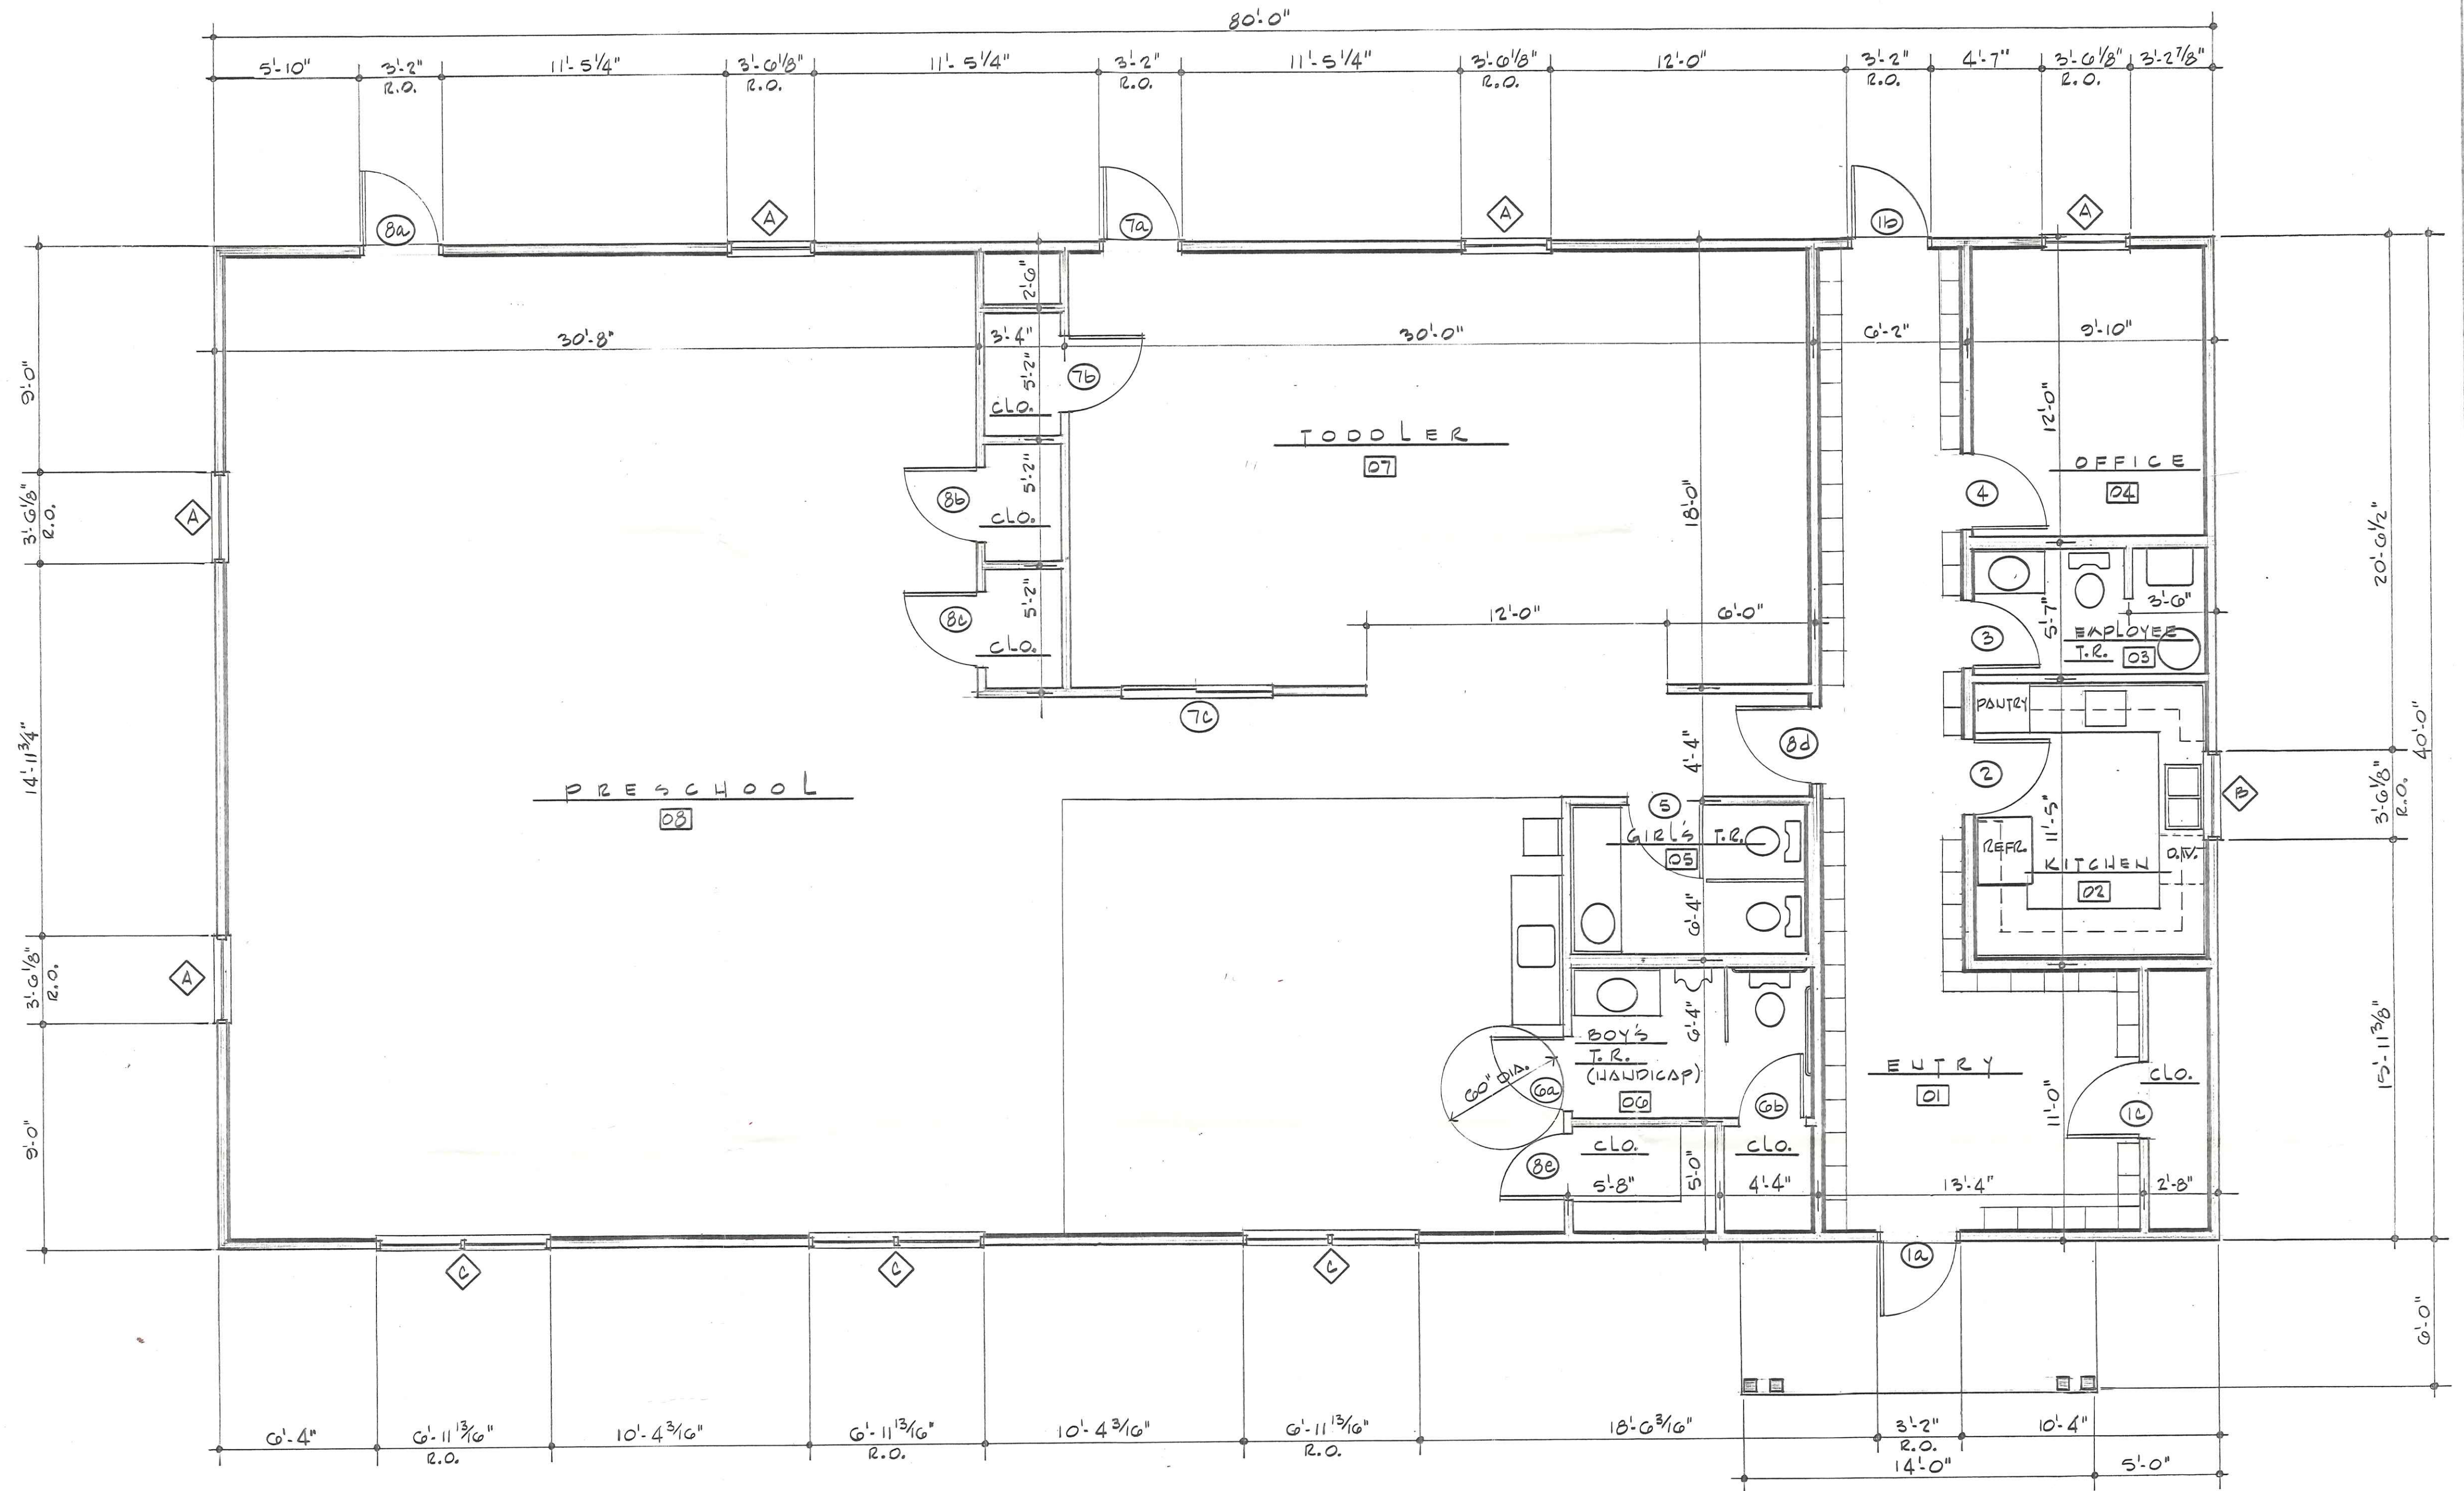

F R O N T E L E V A T I O N
SCALE: 1/4" = 1'-0"
