

PLAT OF SURVEY

Lot Number Four (4) and the Easterly (8.00) feet of Lot Number Five (5) of Subdivision of Lot No. 3 of Beck and Subdivision, City of Napoleon, Henry State of Ohio.

LEGEND

- A - Iron Pin set this survey
- B - Iron pin or pipe from previous survey
- C - Point from previous survey

CERTIFICATION


I hereby certify this survey and notes to be correct to the best of my knowledge.

Paul J. Westhoven
 Paul J. Westhoven, Ohio
 Registered Surveyor # 5602

ZONING APPROVAL

Under Section 154.07 (B) of the City of Napoleon, Ohio, code of ordinances, I approve this document for recording.

Brent Damman, Zoning Administrator

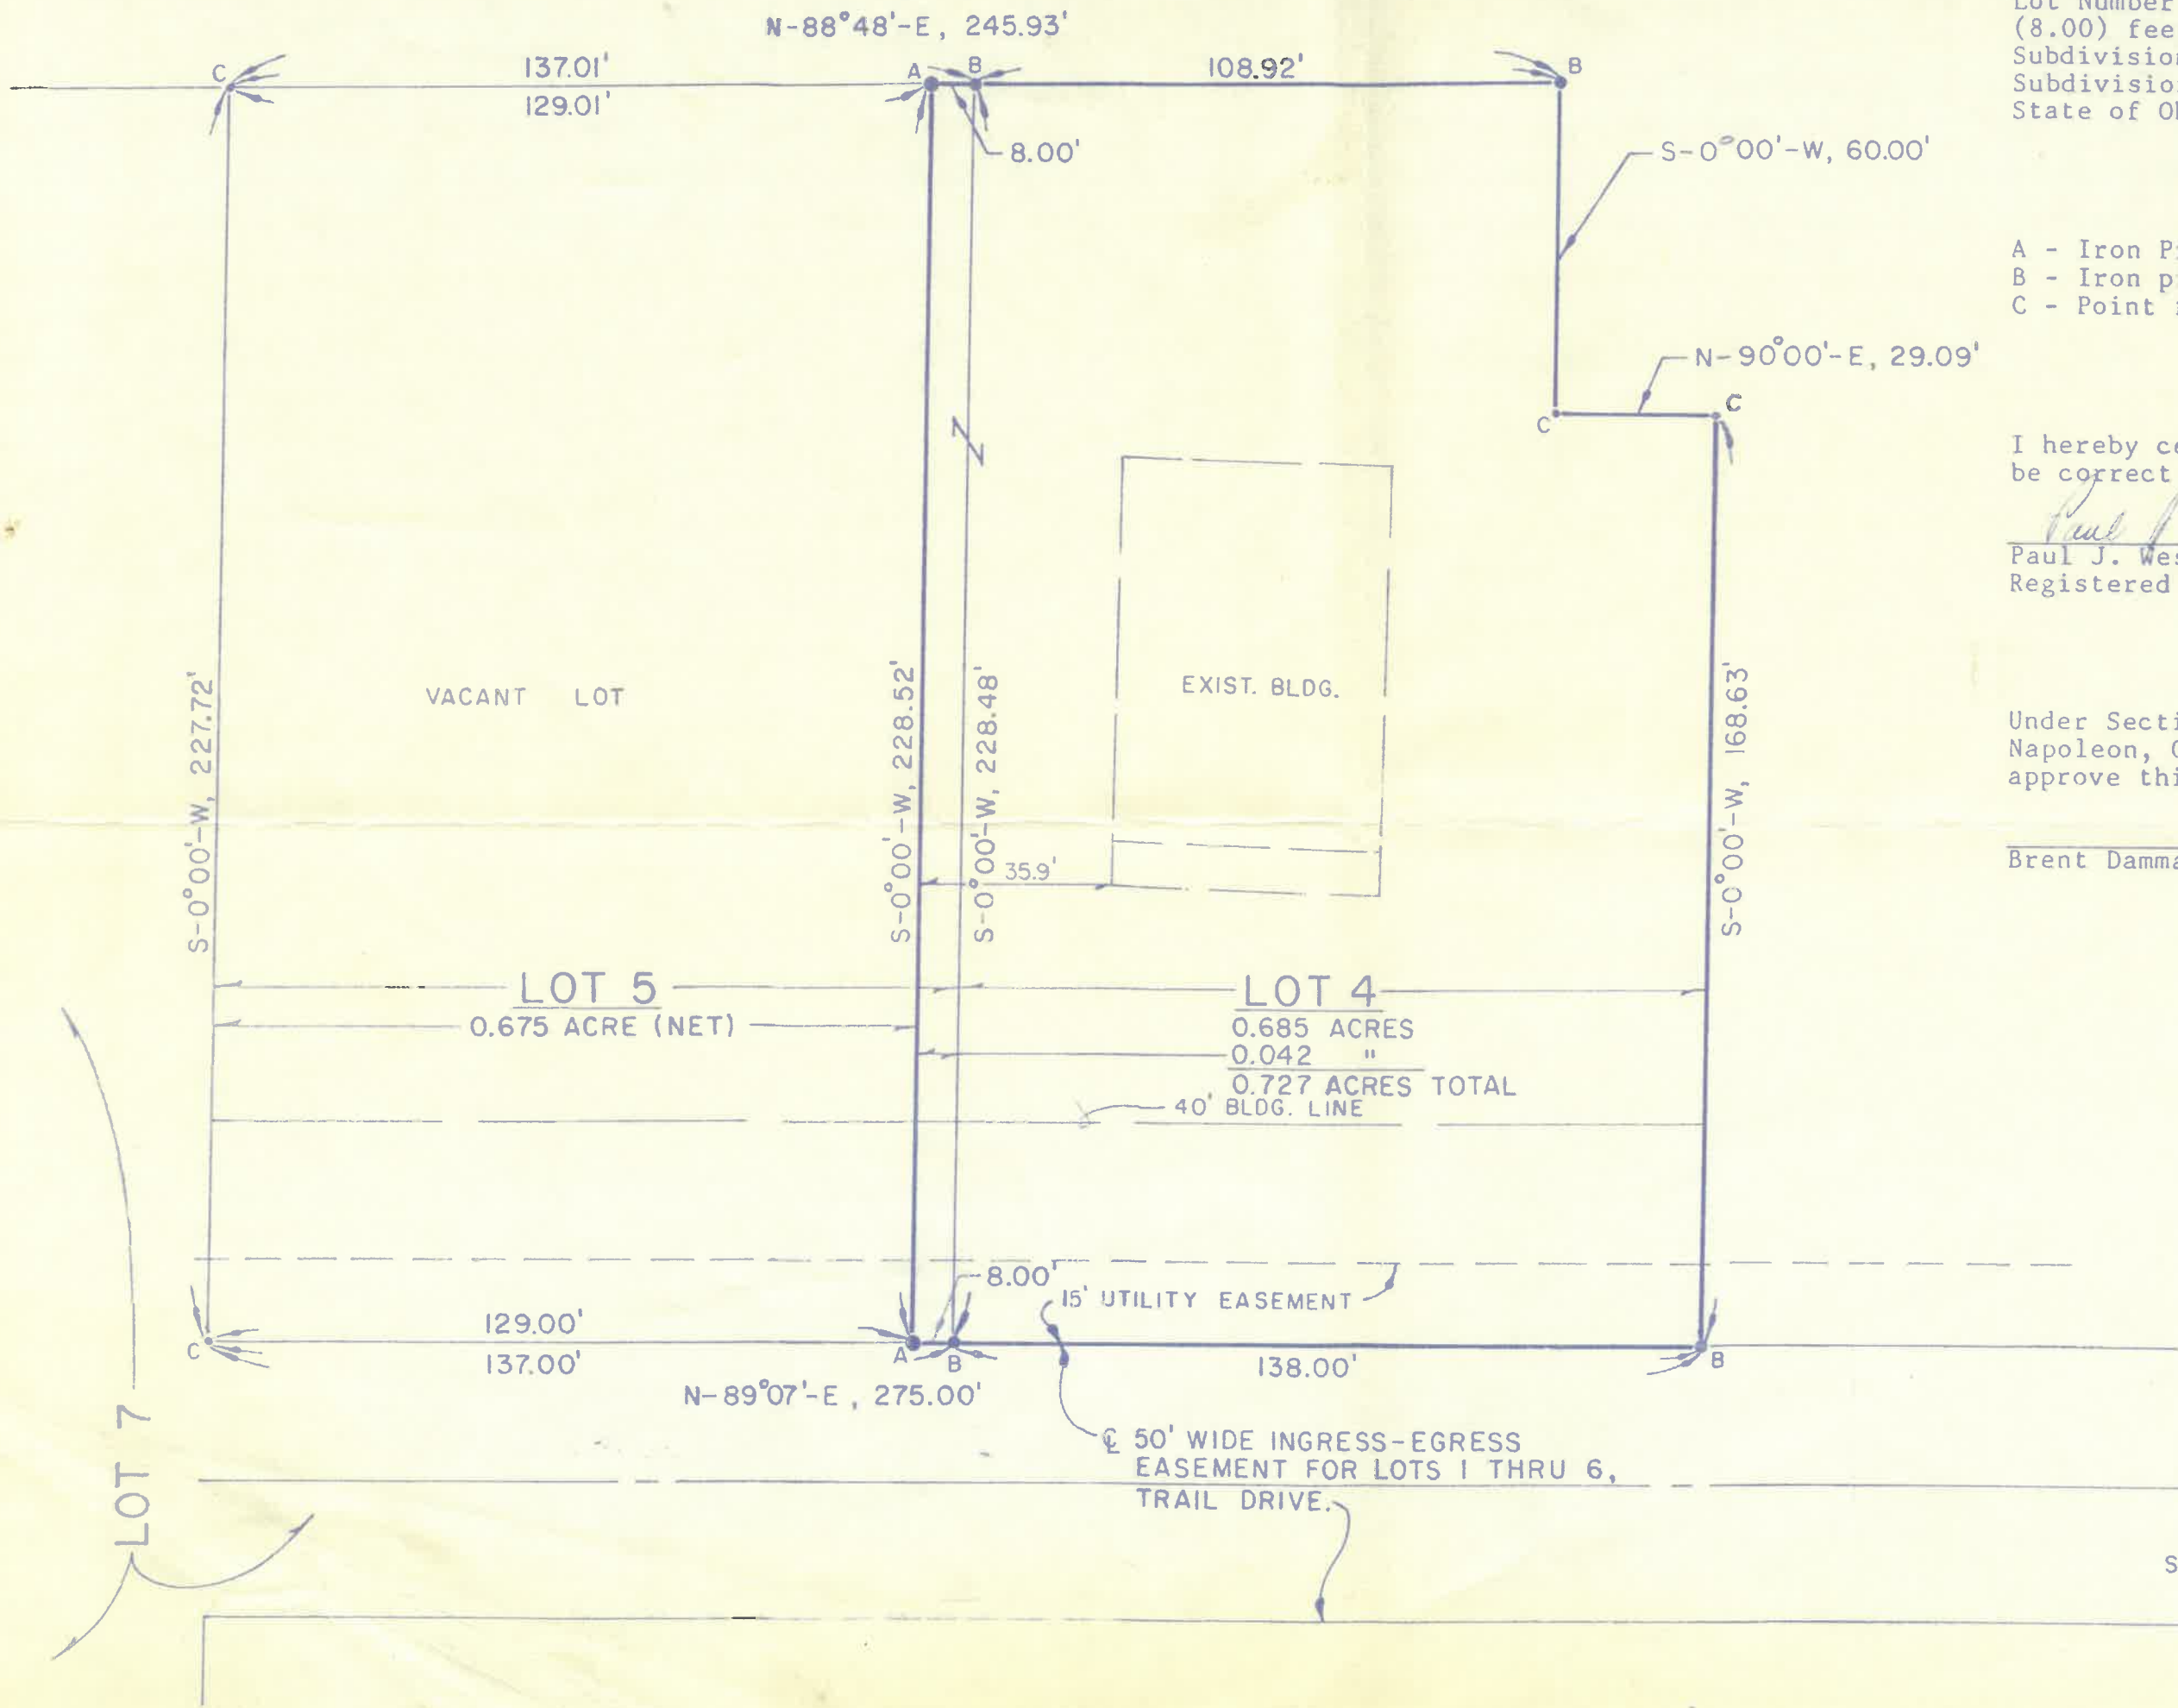

SCALE: 1" = 30'