


INSPECTED BY: MARK SPIESS

720, 740 750 TRAIL DRIVE
LEGAL DOWNSPOUT INVESTIGATION

ALL DOWNSPOUTS SHALL REMAIN
DUE TO THE FACT THAT THEY ARE ALL
SURROUNDED BY SIDEWALK AND
WOULD CAUSE ICE IN THE WINTER.

2015

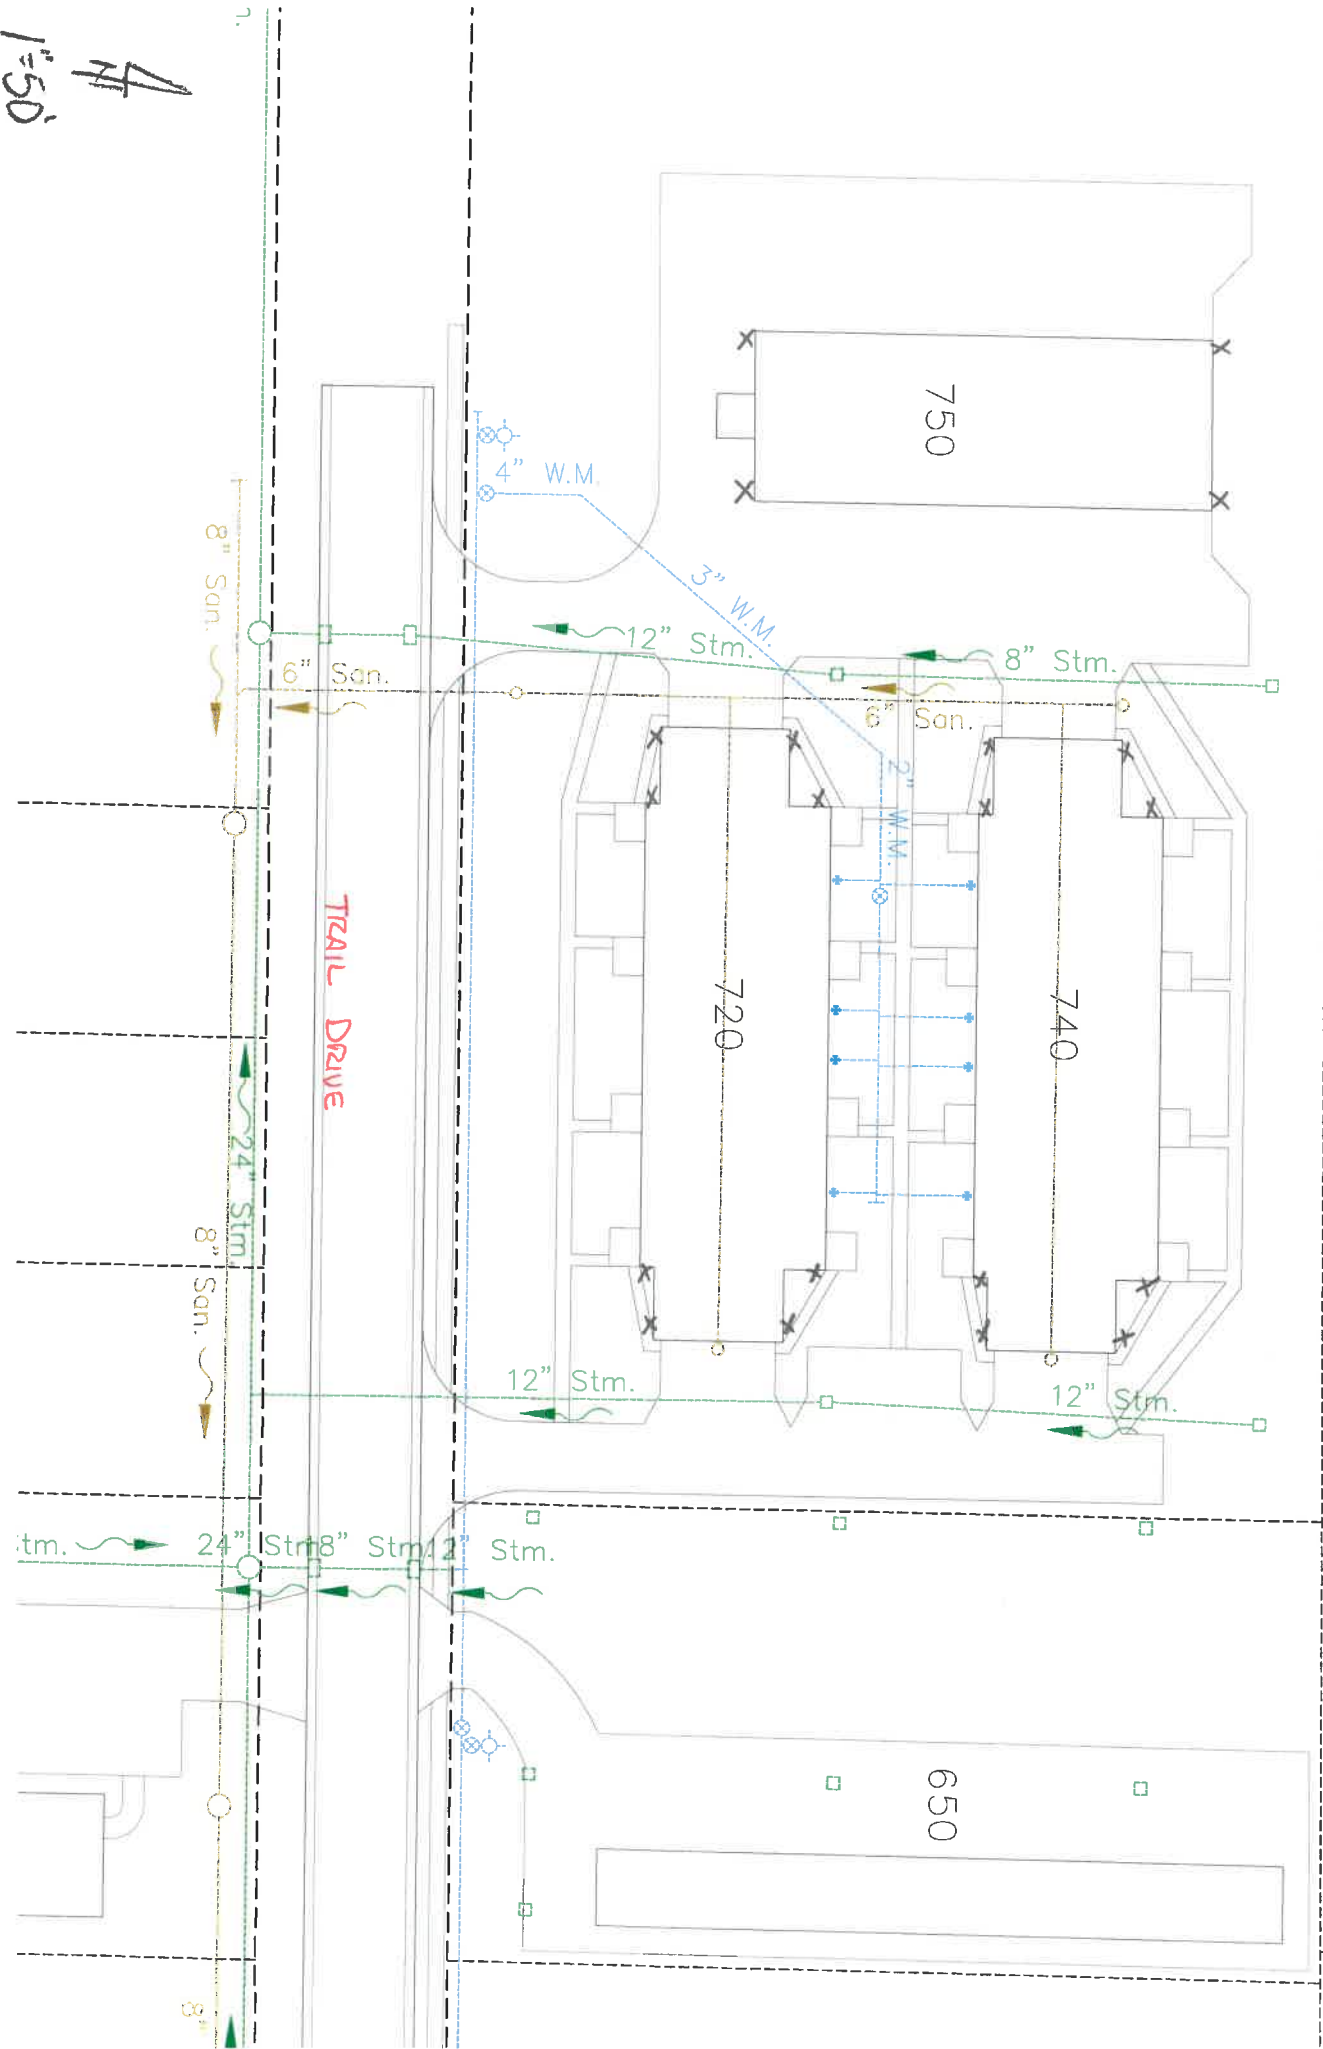

1" = 50'
N