



CITY OF NAPOLEON  
BUILDING DEPT.

Plan Approval  
by *RAC* Date *10/15/84*


Permit 930  
70 Vincennes

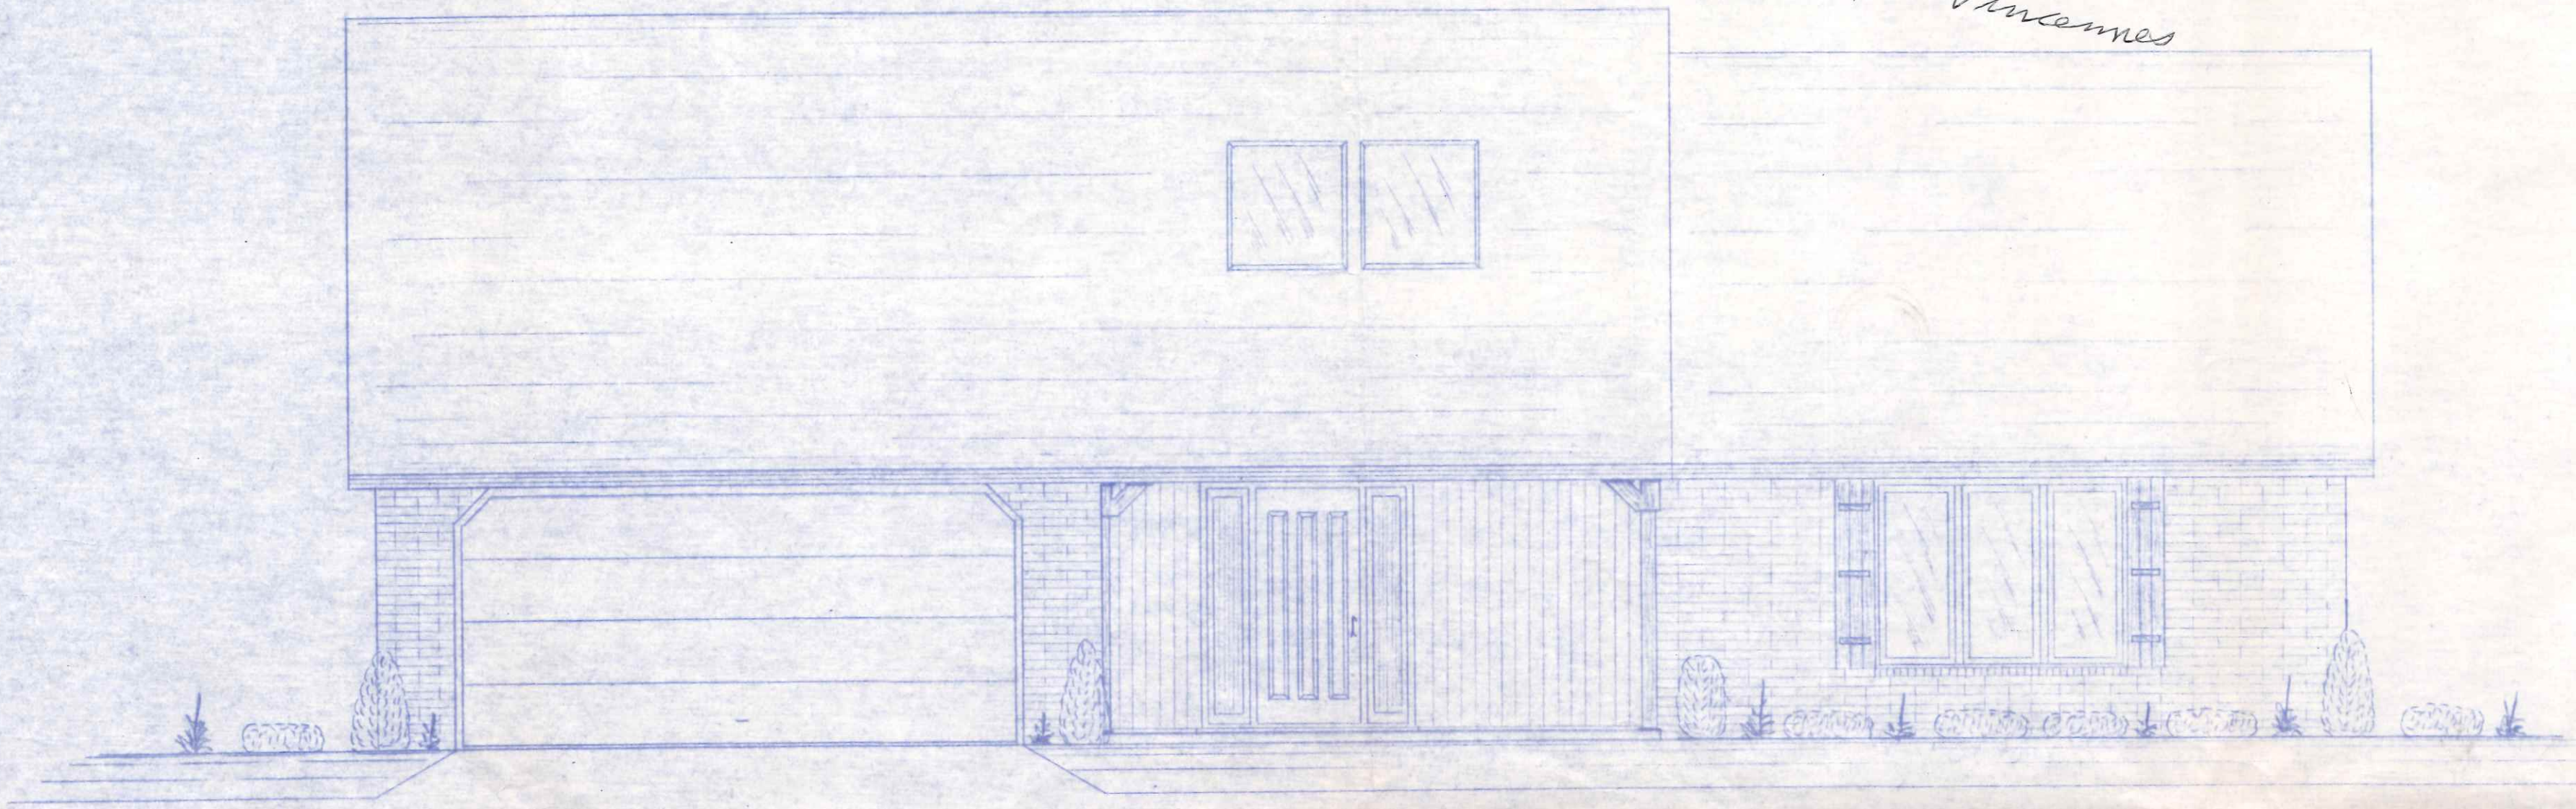


FRONT - ELEV - 1/4" = 1'-0"

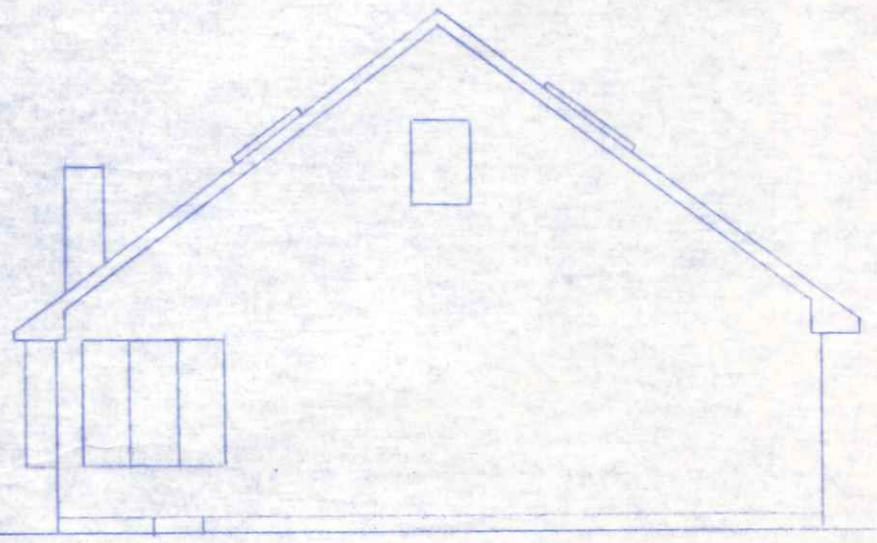

LEFT-END

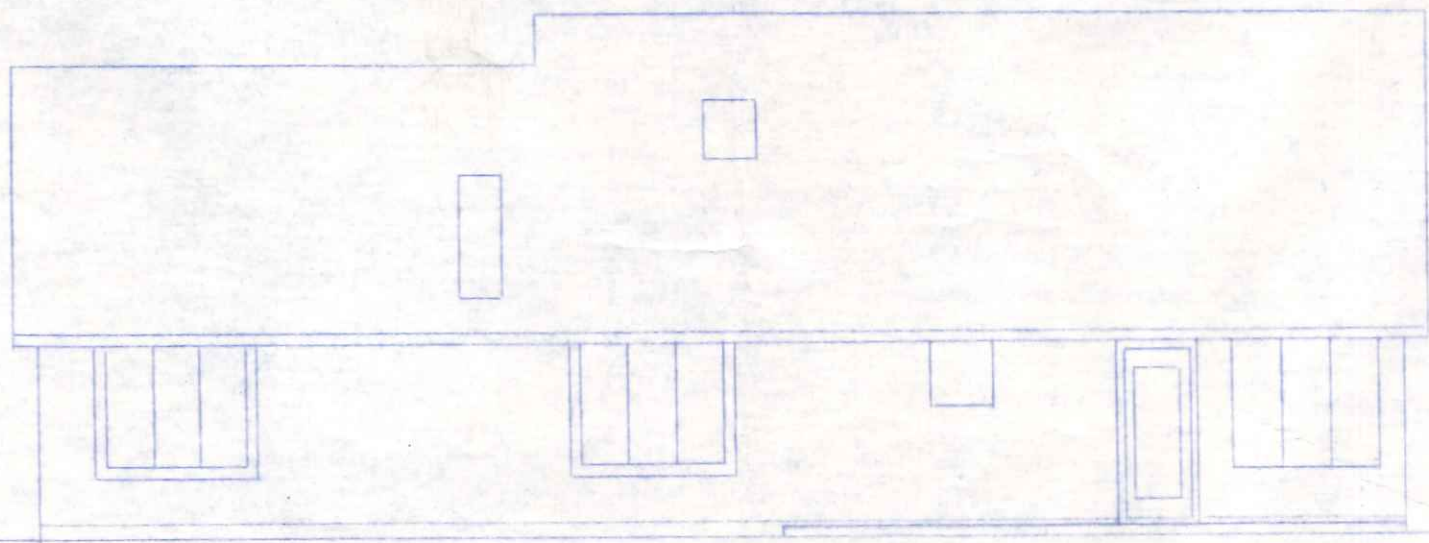


REAR - ELEV - 1/8" = 1'-0"

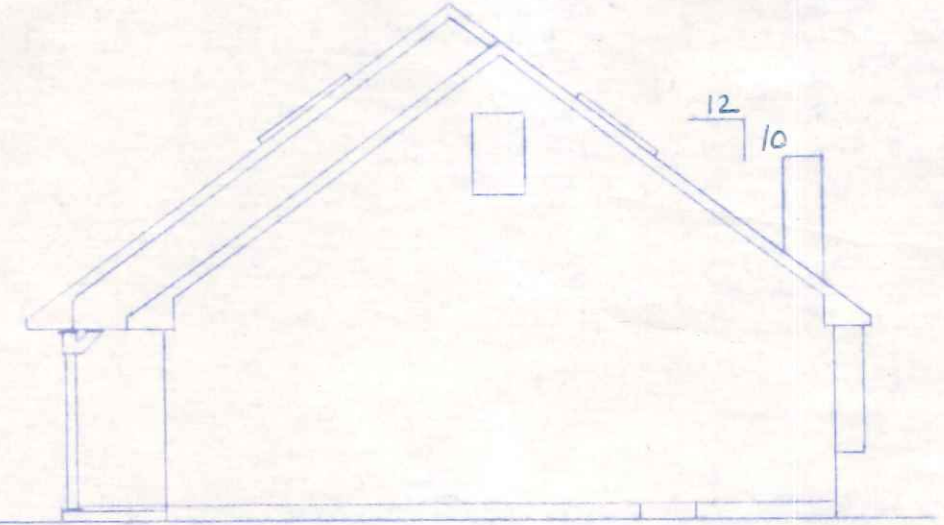

RIGHT-END

RESIDENCE - FOR	
MR. & MRS. HAMMERSMITH	
F. BECK	
ELEVATIONS	
STAR-BUILDERS, INC.	
BY E.L. KOWDER	1/4" = 1'-0"
10-19-84	



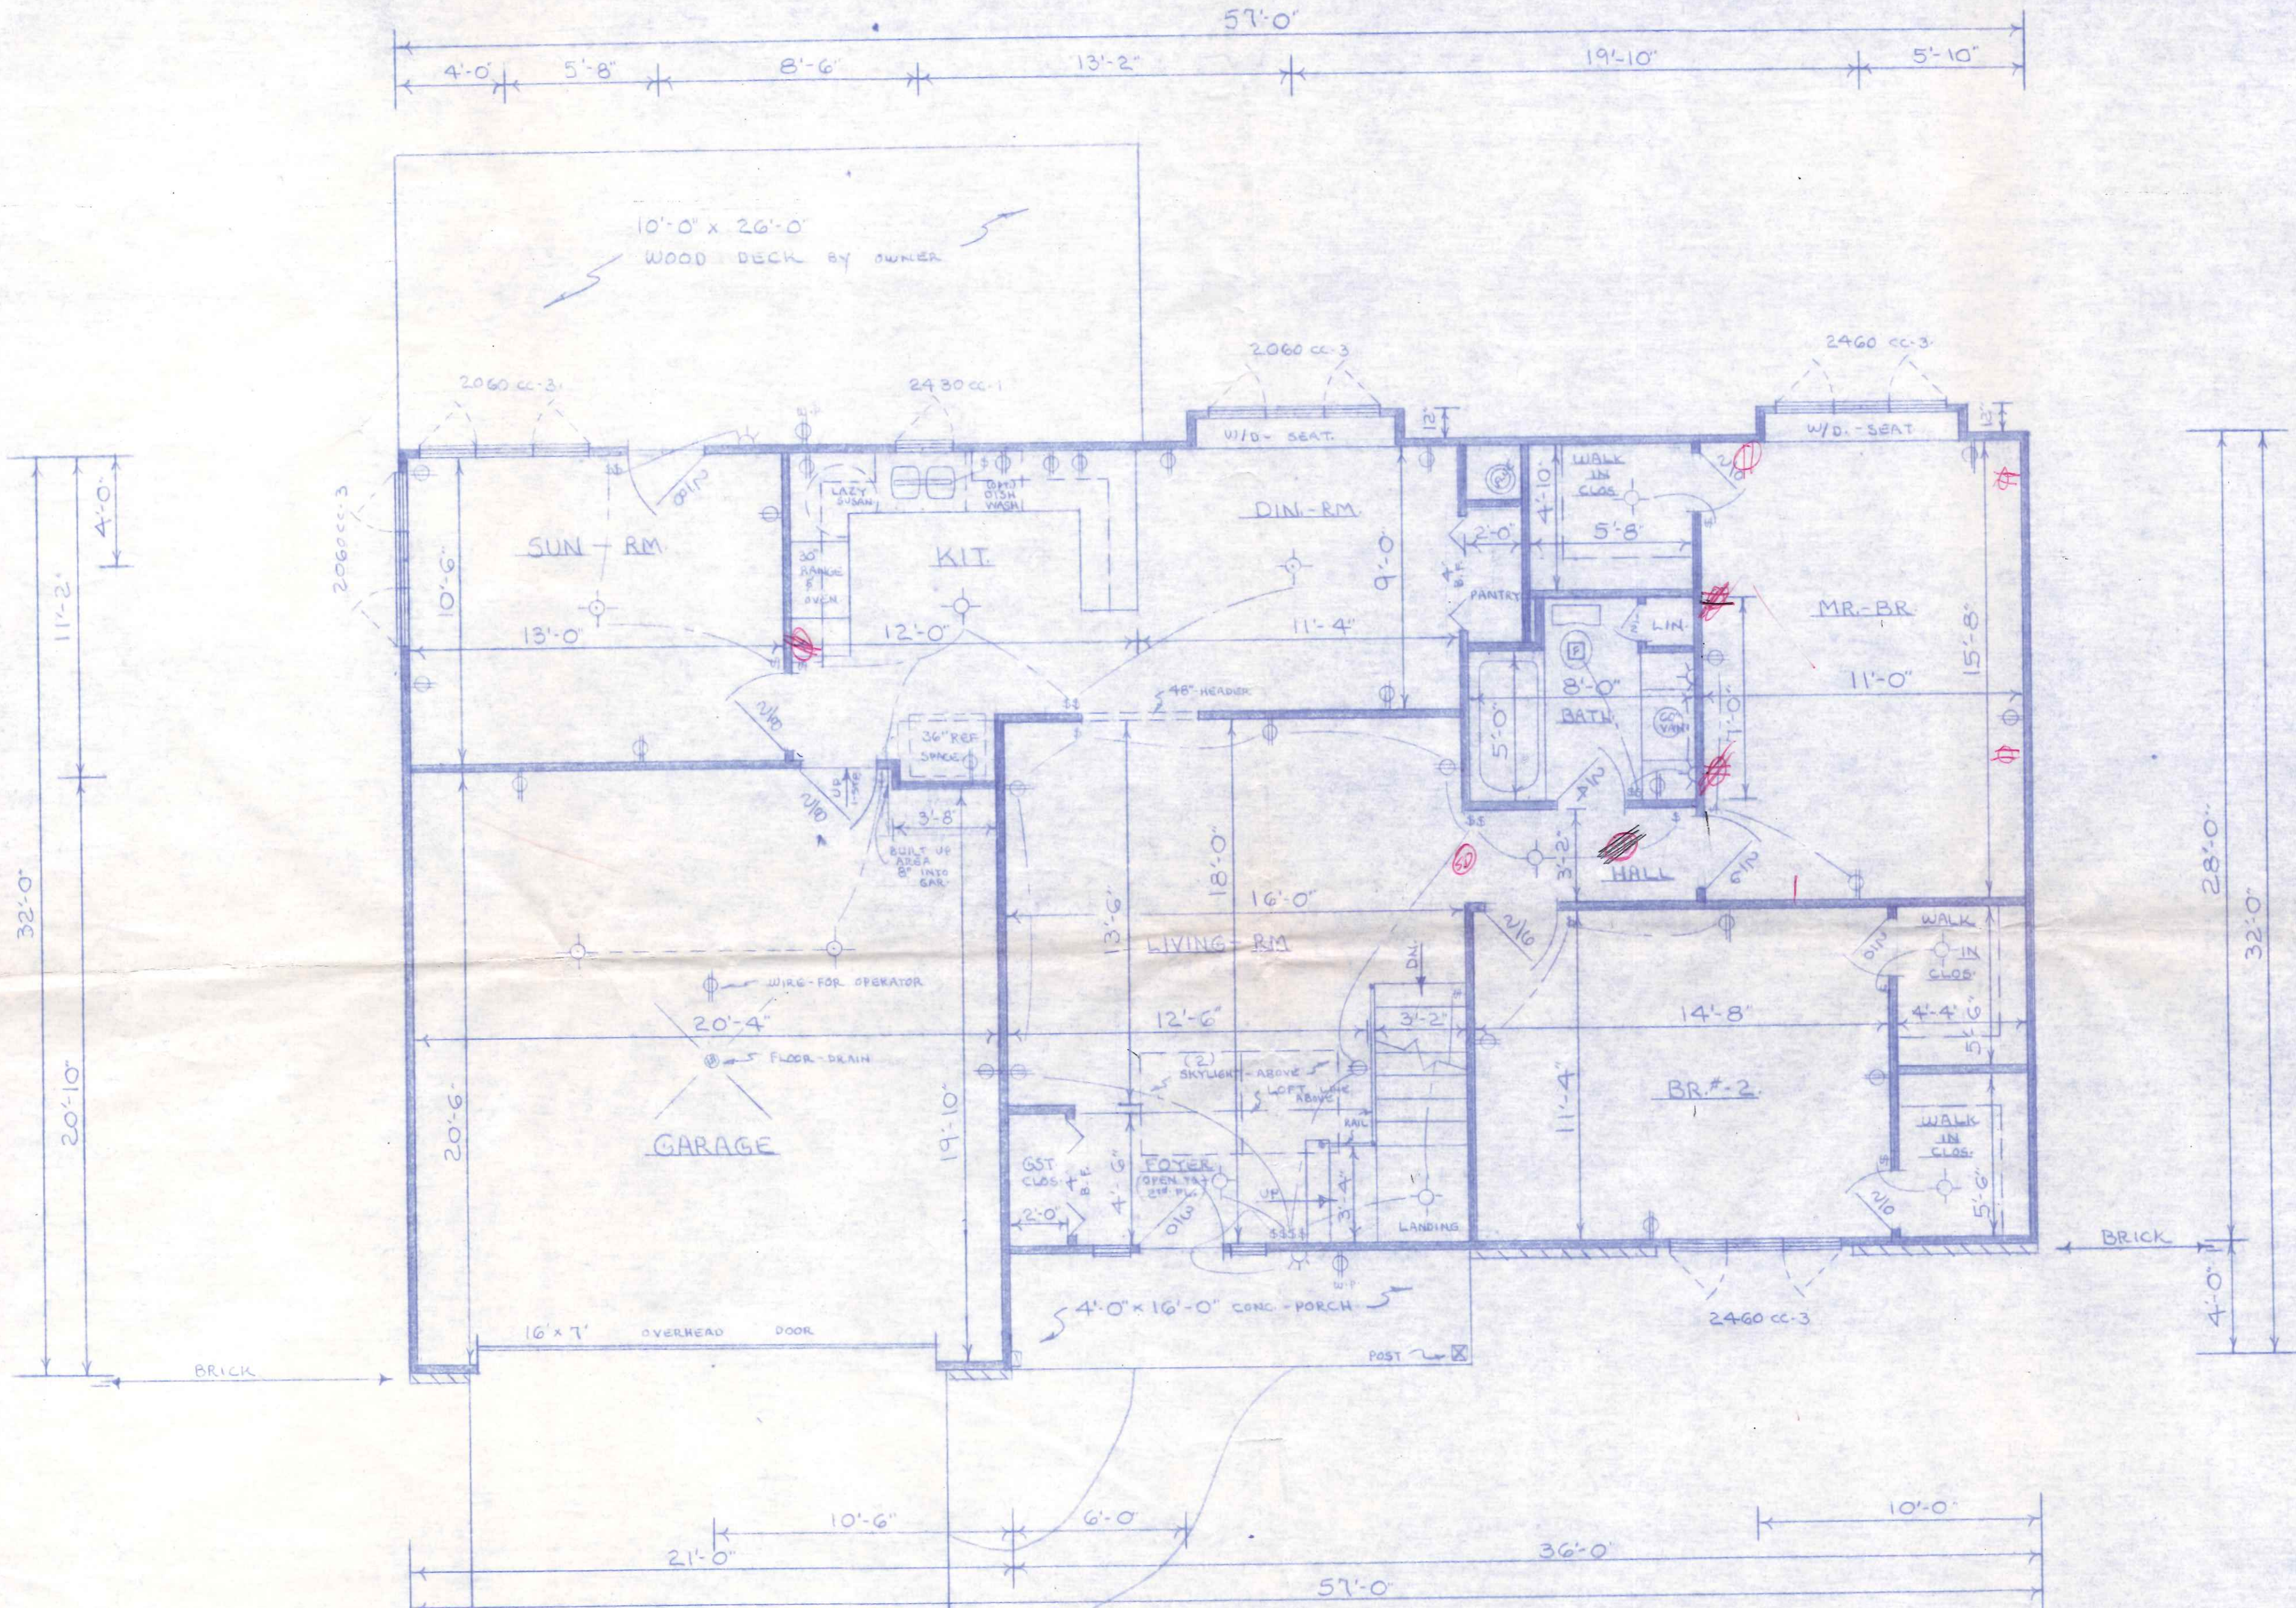


1st FL.	-	1262
2nd FL.	-	884
BASEM'T.	-	1242
GAR.	-	438
TOTAL		3826 sq.
FRONT - PORCH		64
TOTALS		3890 sq.
WOOD-DECK		260

RESIDENCE - FOR:  
 MR. & MRS. HAMMERSMITH  
 E. BERK


1st FLOOR - PLAN  
 STAR-BUILDERS INC.  
 BY E. L. KOUDER 1/4" = 1'-0"  
 10-18-84



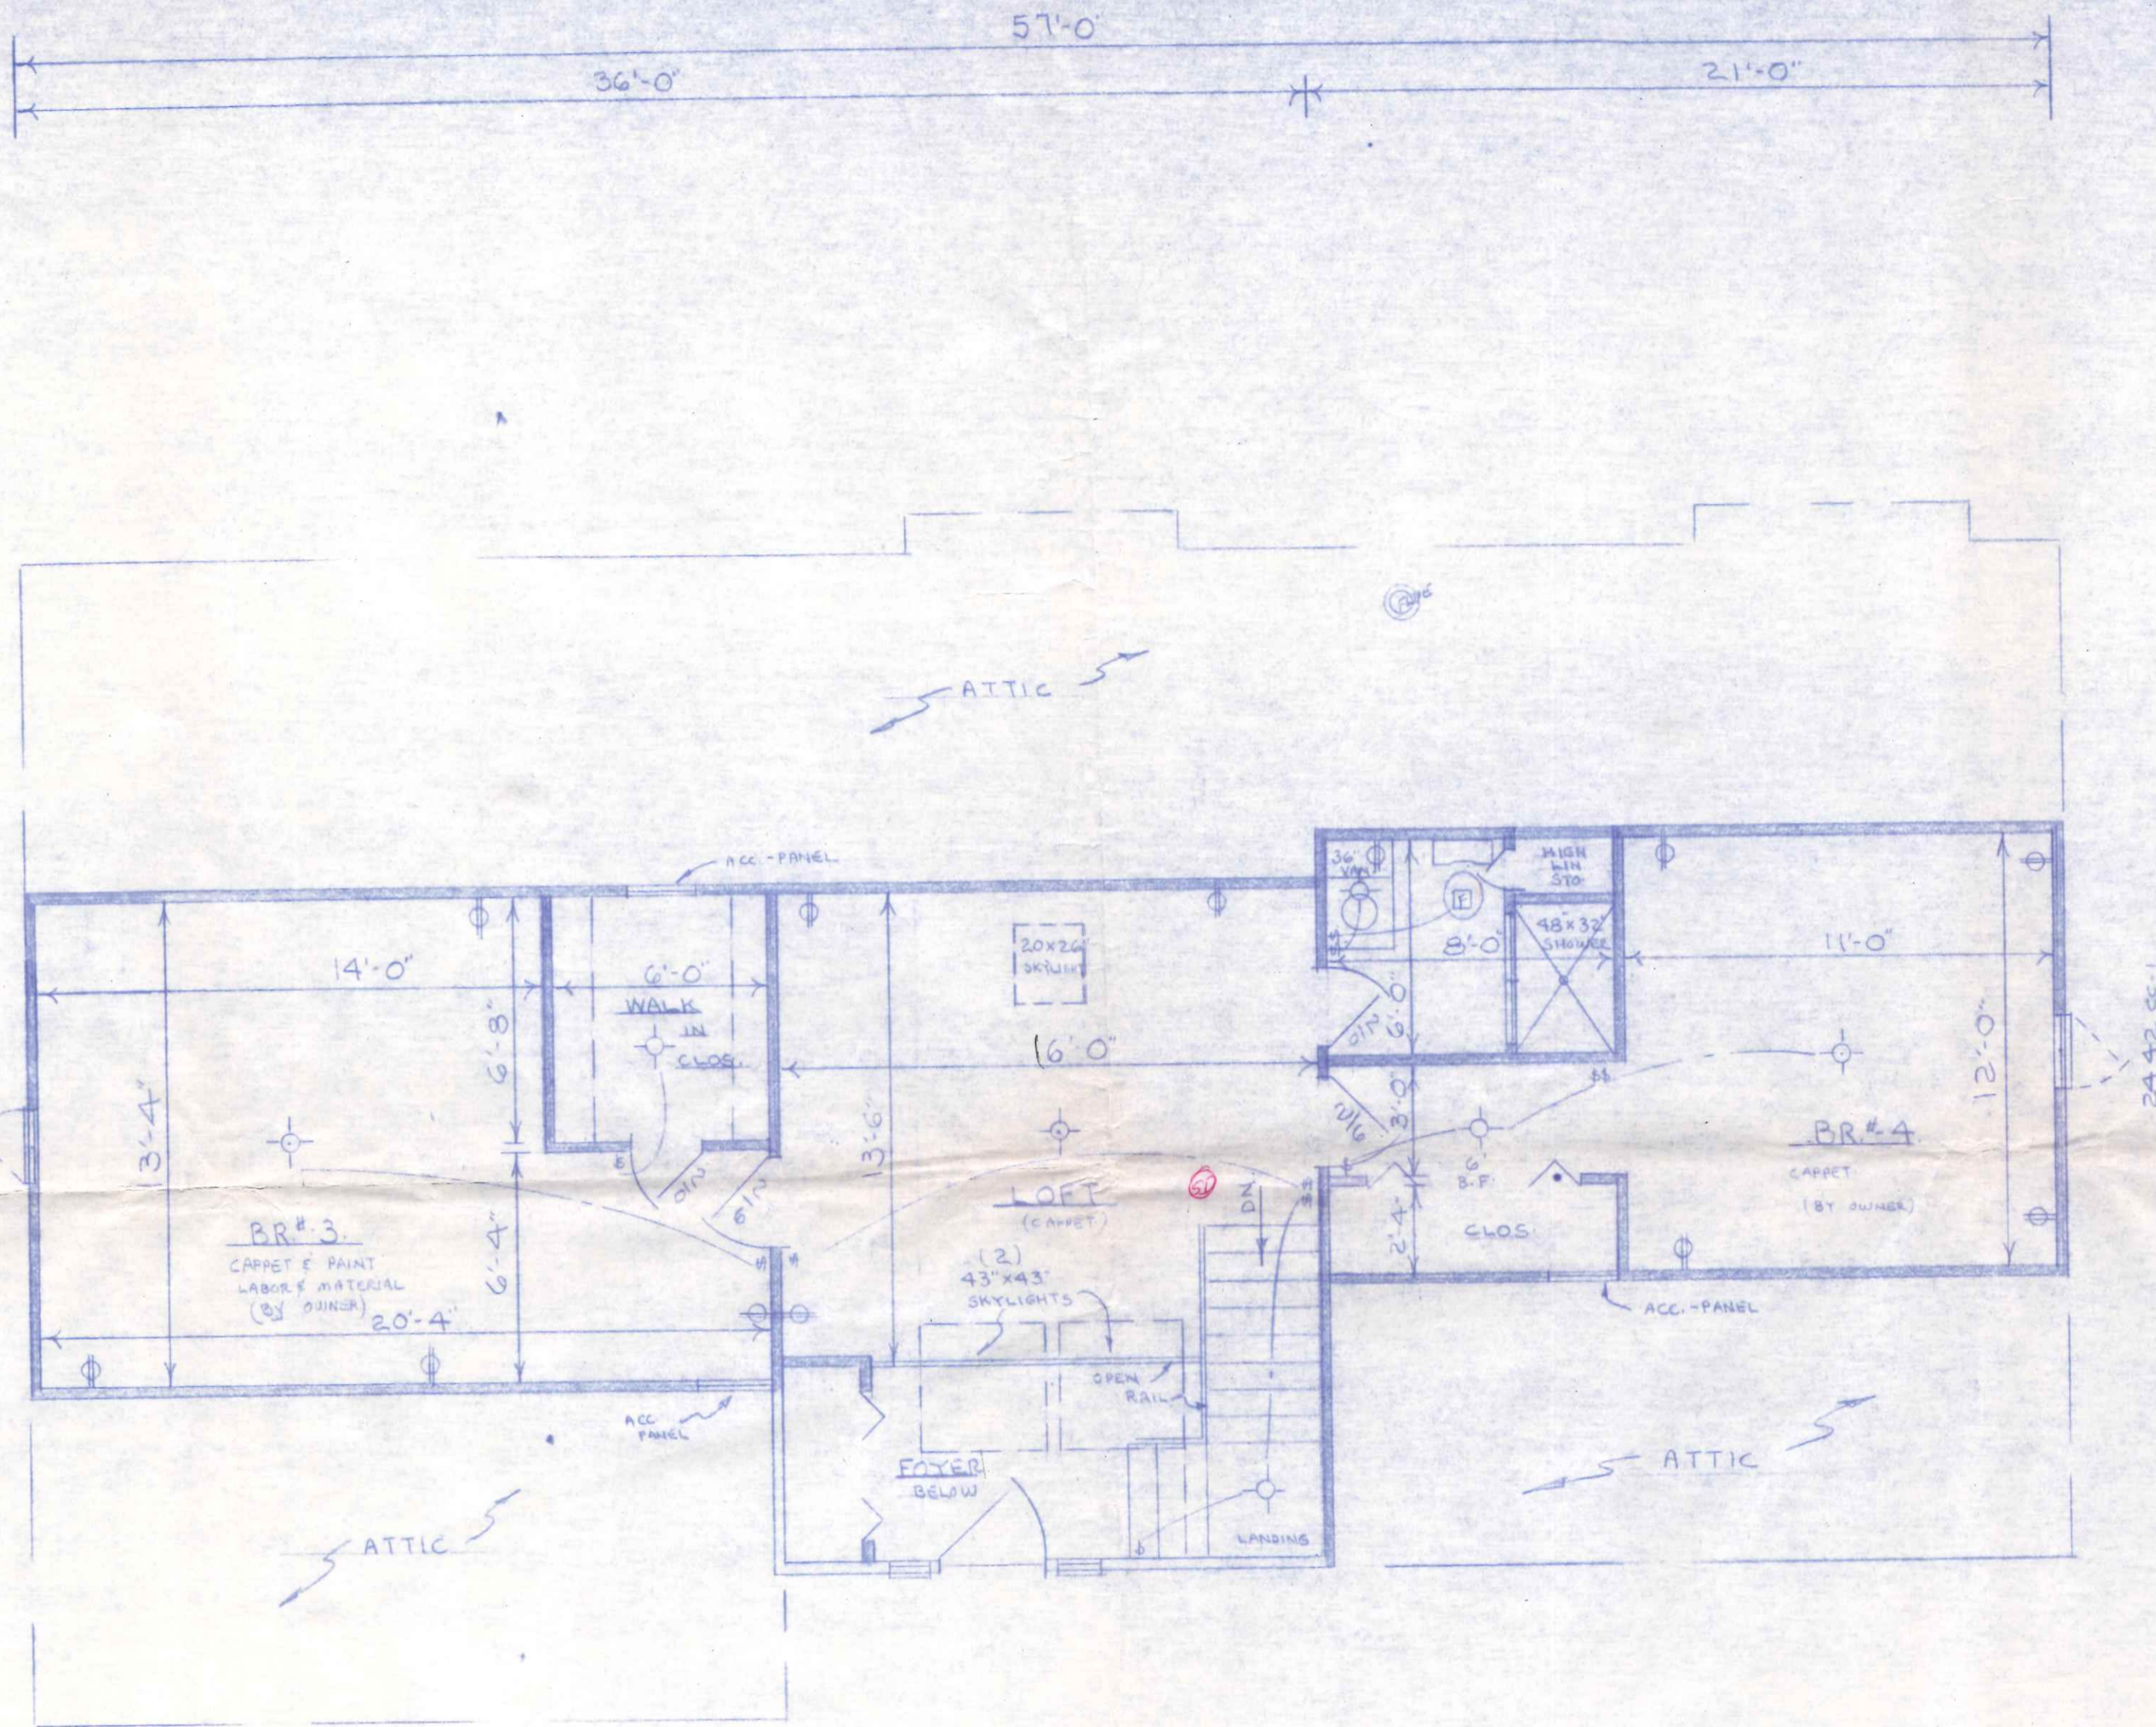

RESIDENCE - FOR  
 MR. & MRS. HAMMERSMITH  
 2<sup>nd</sup> FLOOR PLAN  
 STAR BUILDERS INC.  
 BY E. L. KOUDER 1/4" = 1'-0"  
 6-13-84



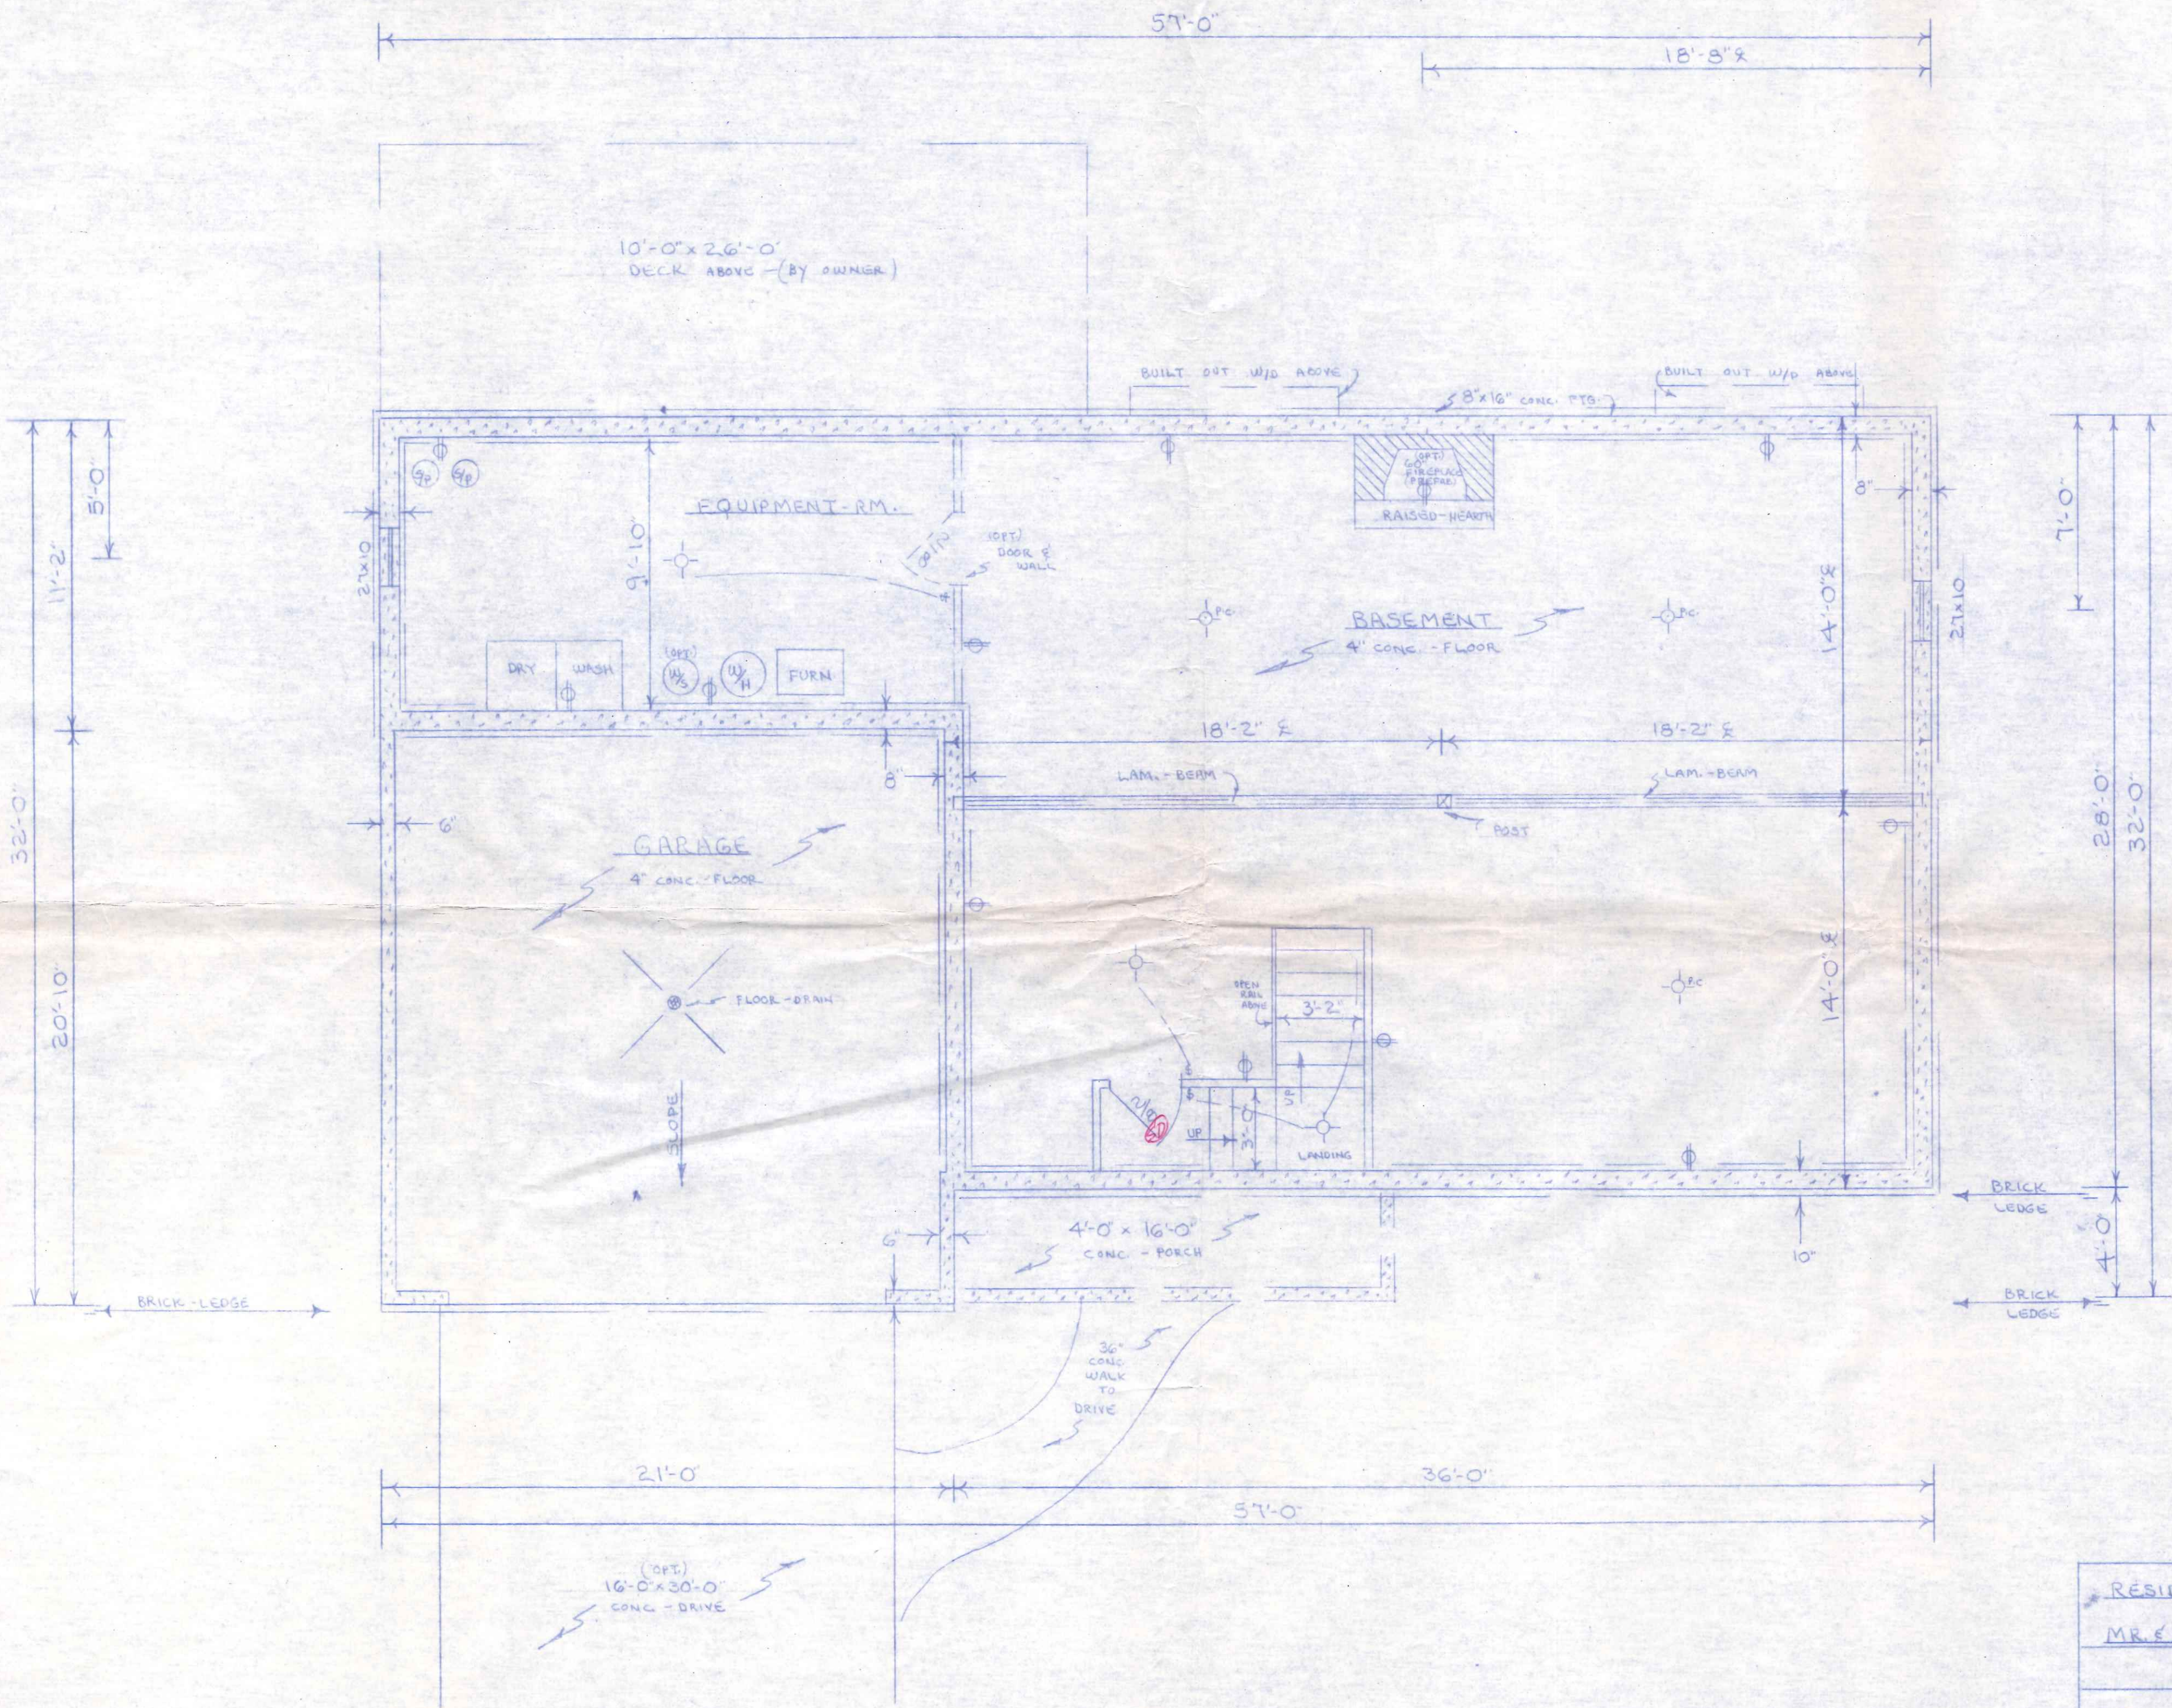

RESIDENCE - FOR	
MR. & MRS. - HAMMERSMITH	
BECK	
FOUNDATIONS BASEMT	
STAR-BUILDERS INC.	
BY	1/4" = 1'-0"
E. L. KOUDER	
10-19-84	