



VOID
 IMPROVEMENTS NOT
 ACCORDING TO THIS DRAWING'S
 R.O.P.

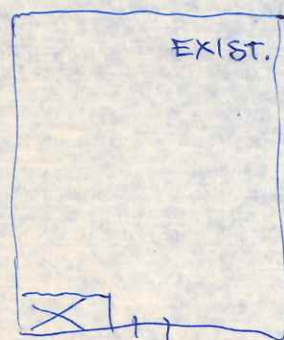

205 E. Washington

LANTEARN LOUNGES INC.		
THE OLDE LANTEARN LOUNGE	SCALE 1/4"=1'-0"	DRAWN BY R. VIEIRA REVISED
STAIRCASE SPECIFICATIONS		
DATE 4-4-77	APPROVED BY	DRAWING NUMBER

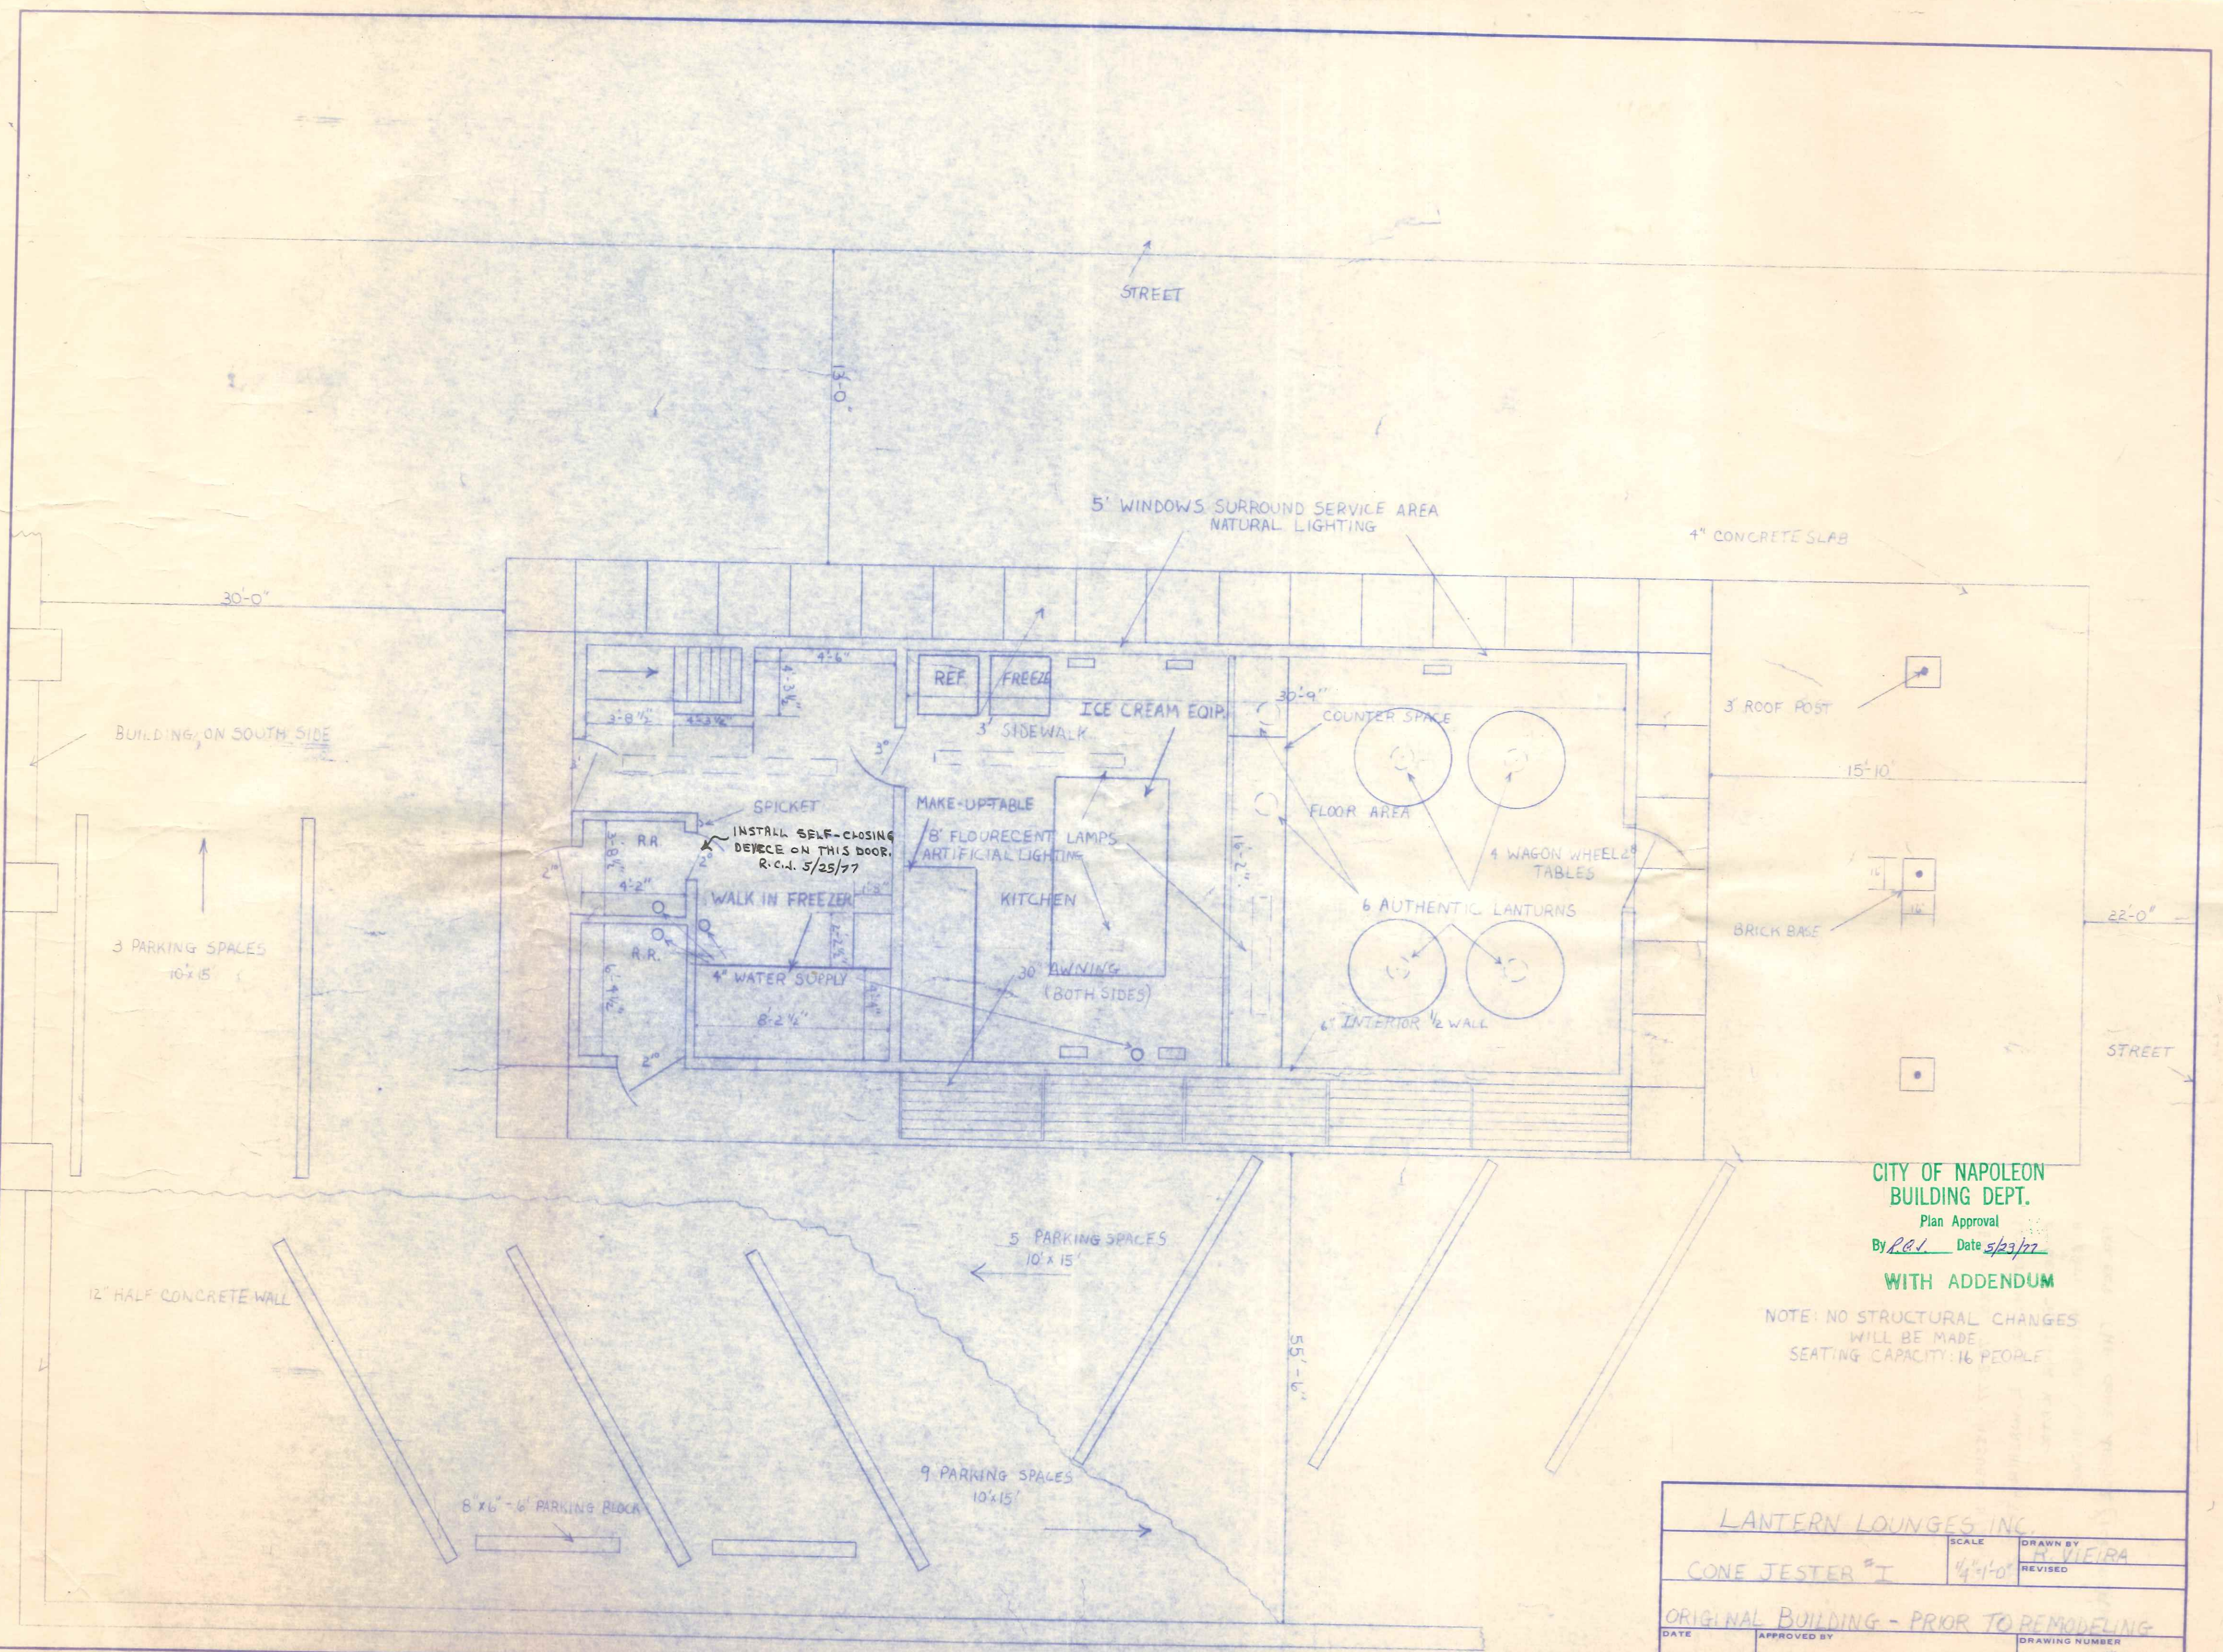


CITY OF NAPOLEON
BUILDING DEPT.

Plan Approval
By R.C.I. Date 5/23/77

WITH ADDENDUM

NOTE: NO STRUCTURAL CHANGES
WILL BE MADE.
SEATING CAPACITY: 16 PEOPLE


LANTERN LOUNGES INC.		
CONE JESTER "I"	SCALE 1/4"=1'-0"	DRAWN BY R. VIEIRA
ORIGINAL BUILDING - PRIOR TO REMODELING	DATE 4-2-77	APPROVED BY [Signature]
		DRAWING NUMBER # 1

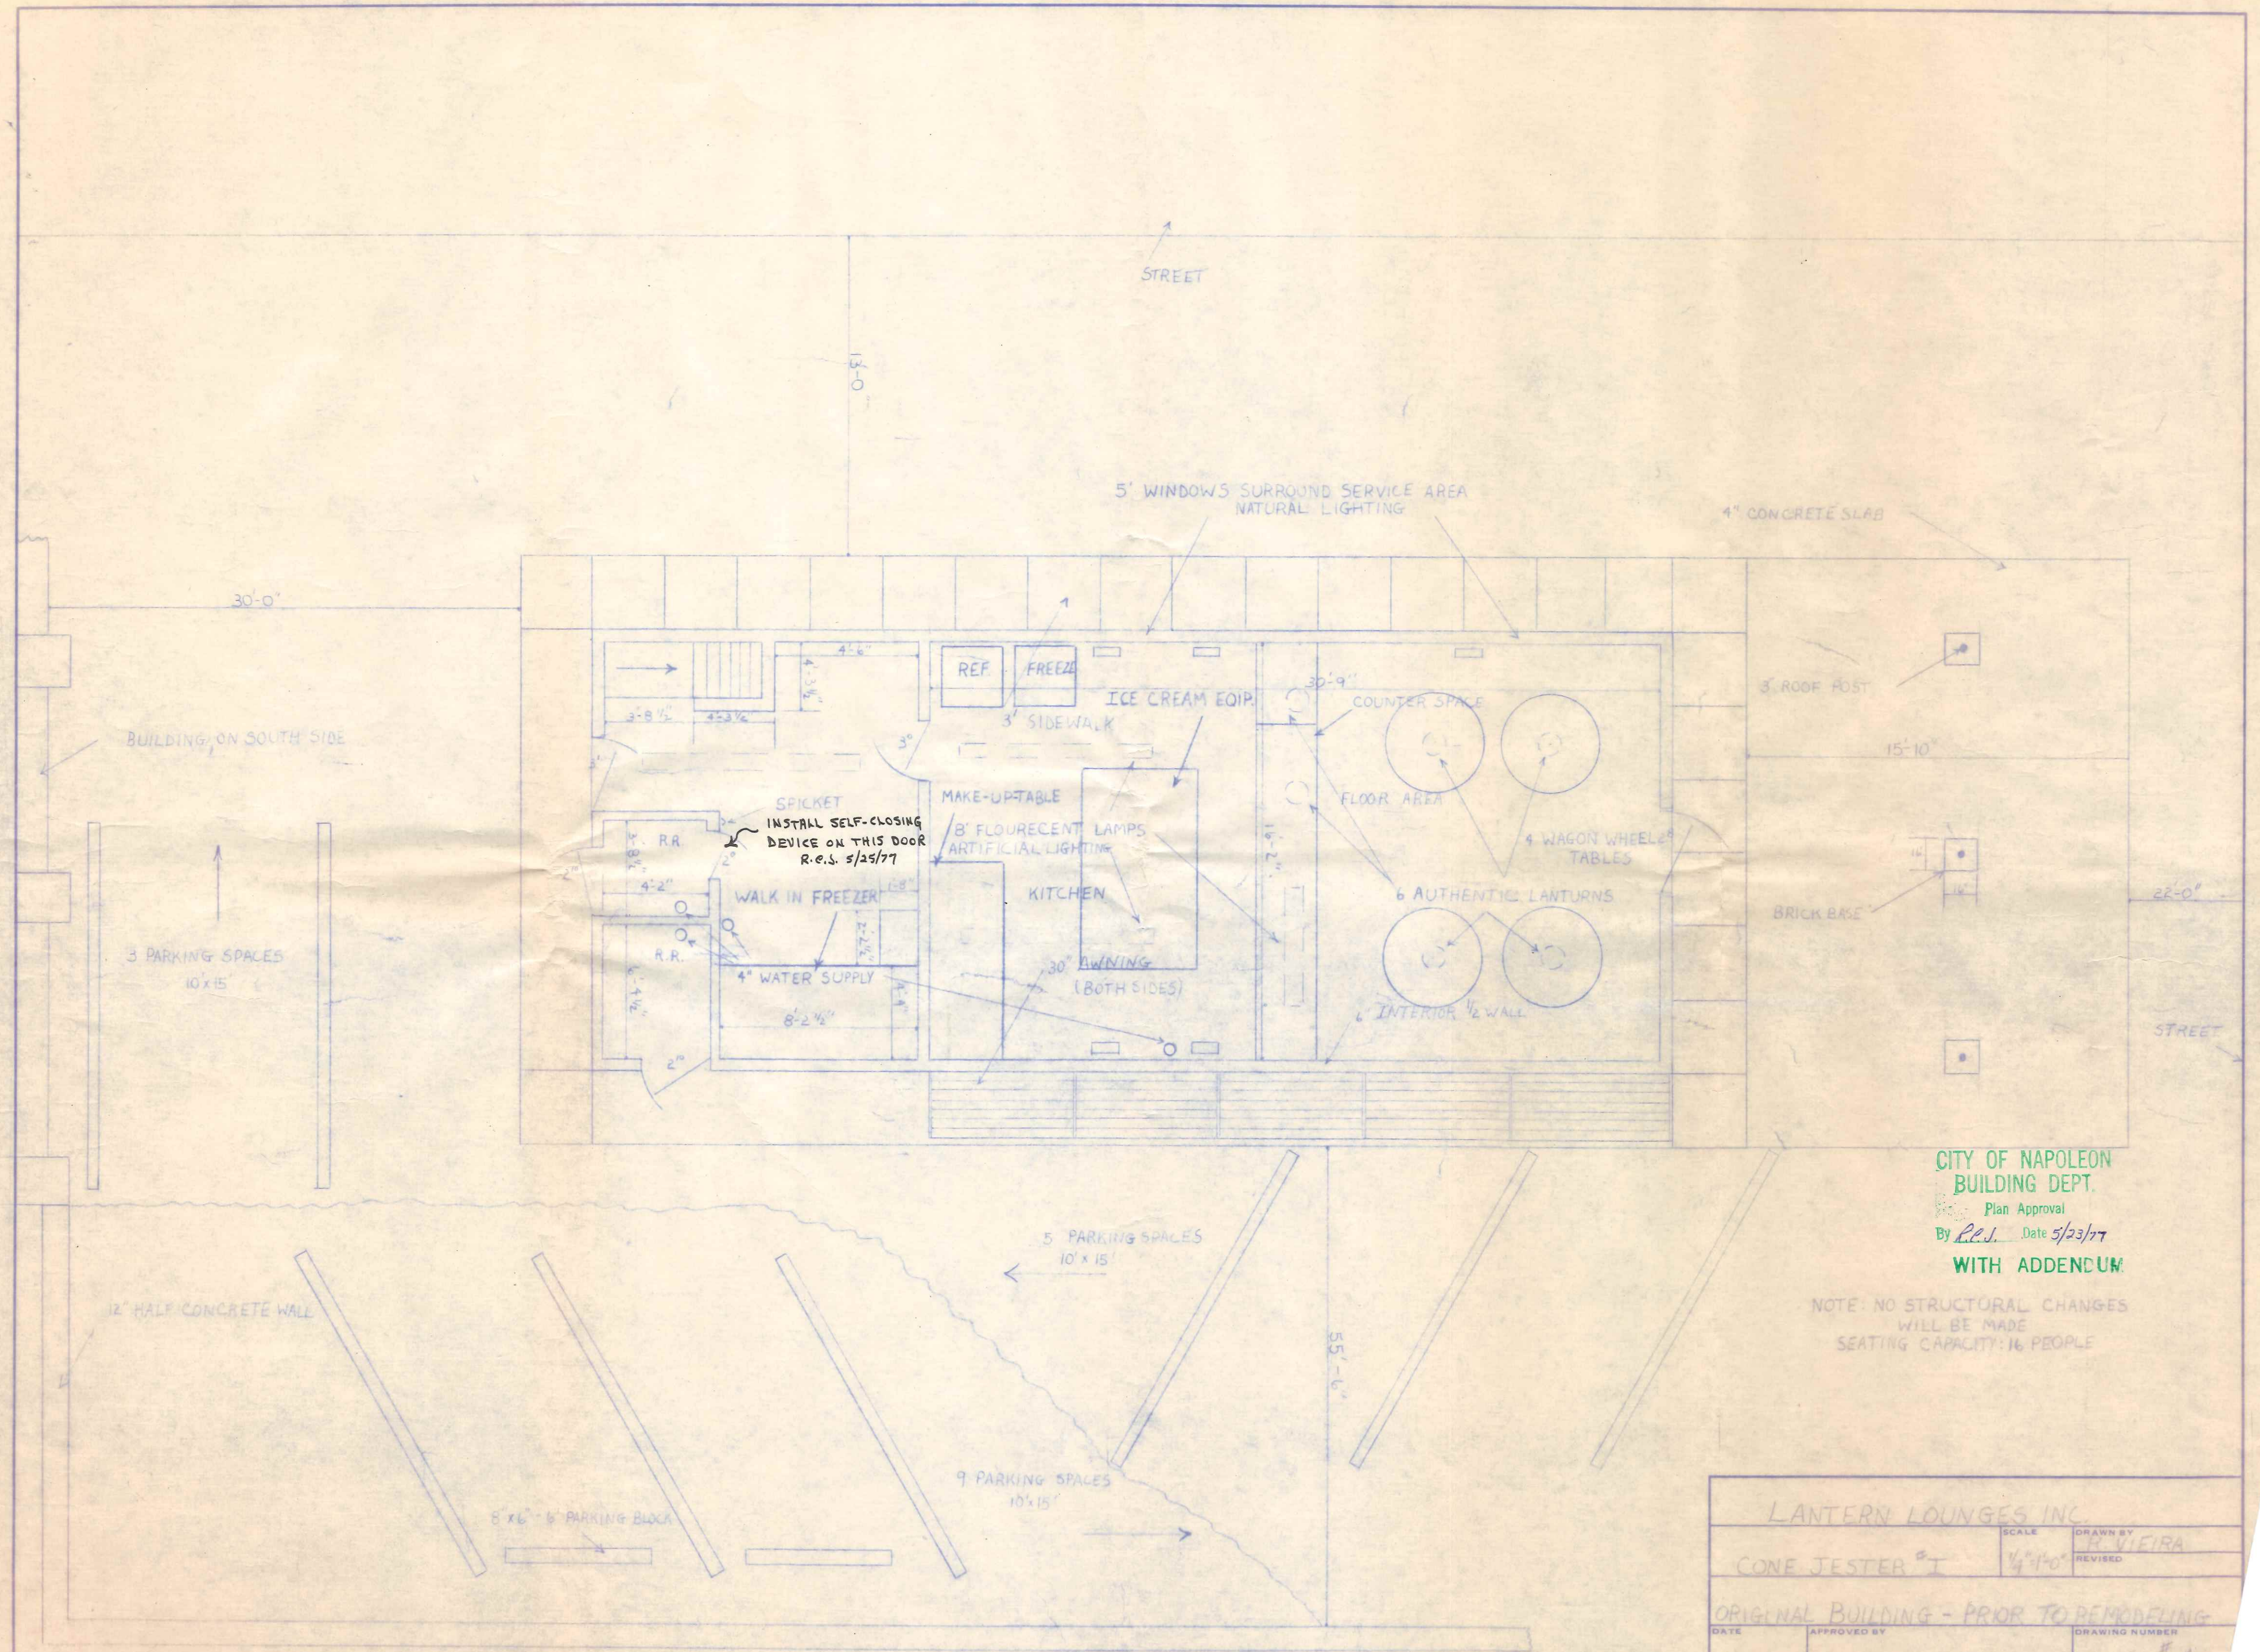


CITY OF NAPOLEON
 BUILDING DEPT.
 Plan Approval
 By R.E.J. Date 5/23/77
 WITH ADDENDUM

NOTE: NO STRUCTURAL CHANGES
 WILL BE MADE
 SEATING CAPACITY: 16 PEOPLE

LANTERN LOUNGES INC.		
CONE JESTER #1	SCALE 1/4"=1'-0"	DRAWN BY R. VIEIRA REVISED
ORIGINAL BUILDING - PRIOR TO REMODELING		
DATE 4-2-77	APPROVED BY	DRAWING NUMBER # 1

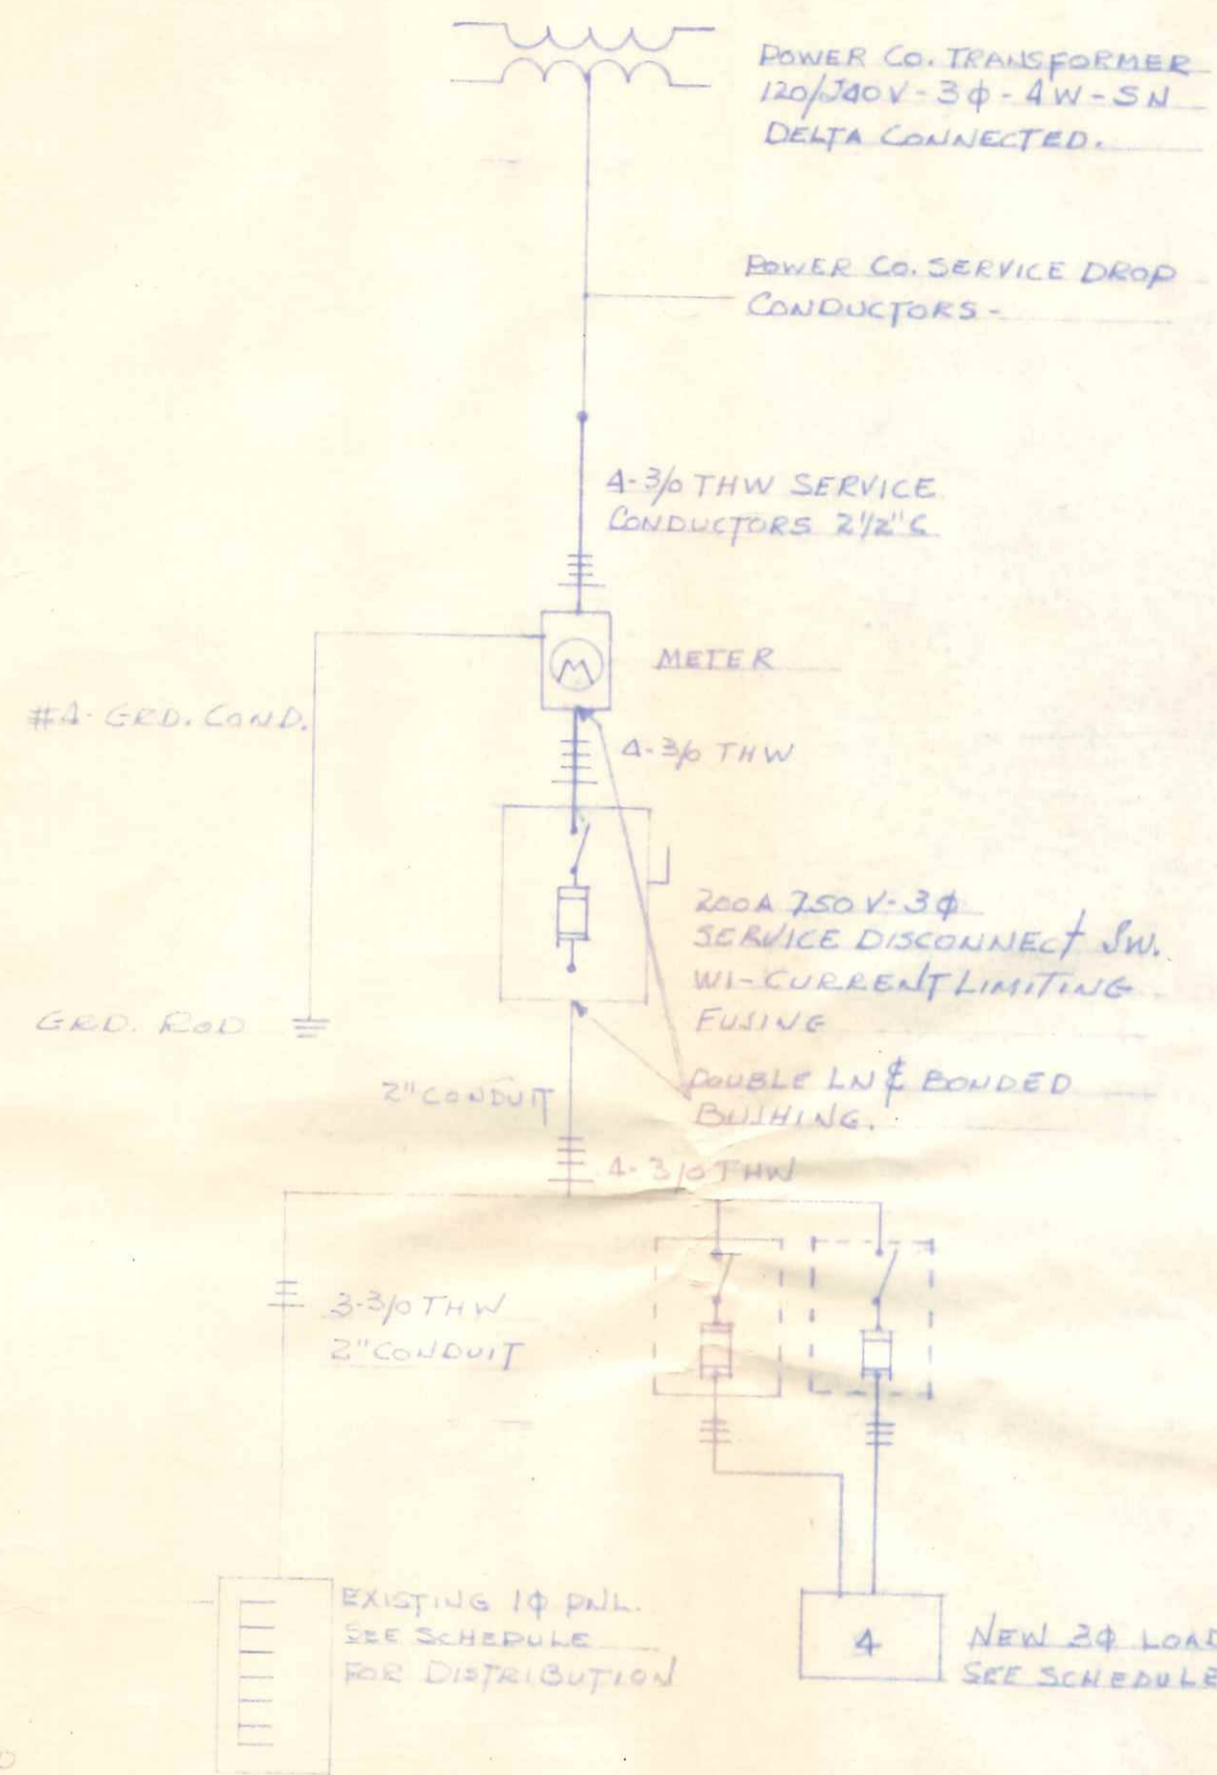

RISER DIAGRAM

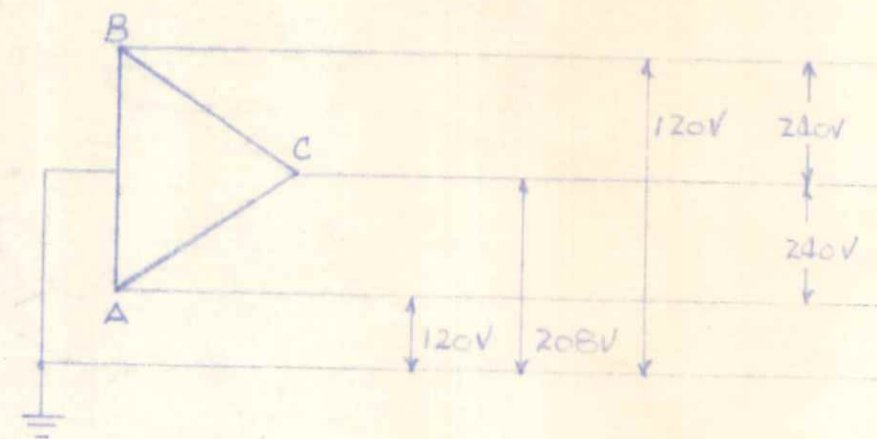

No	QUAN	ITEM	VOLT	LOAD	PHASE
1	1	CASH REGISTER	120V	1.5 amp	SINGLE PHASE
2	1	COFFEE MACHINE	120V	500W	SINGLE PHASE
3	1	HOT DOG COOKER	120V	715W	SINGLE PHASE
4	1	ICE CREAM MACHINE	240V		THREE PHASE
5	1	ICE MACHINE	120V		SINGLE PHASE
6	1	JET SPRAY	120V		SINGLE PHASE
7	1	MICRO WAVE OVEN	120V	14.5A	SINGLE PHASE
8	1	POP MACHINE	120V	4 A	SINGLE PHASE
9	2	REFRIGERATOR	120V		SINGLE PHASE
10	1	SLUSH MACHINE	120V	5 A	SINGLE PHASE
11	1	SHAKE MACHINE	120V	5.5A	SINGLE PHASE

INFORMATION ON EQUIP. SCHED. FURNISHED BY OWNER

NOTES

1. ALL ELECTRICAL WORK TO BE IN COMPLIANCE WITH 1975 EDITION NEC.
2. ALL ELECTRICAL WORK TO BE INSTALLED IN A WORKMAN LIKE MANNER.

RECEIVED

JUL 21 1977
CITY OF NAPOLEON
BUILDING DEPT
BY BCW

CONE JESTER
205 EAST WASHINGTON ST
NAPOLEON OHIO
ELECTRICAL, RISER & SCHEDULE

7-14-77
By UH.