



2ND FLOOR 1/4" = 1'-0"

- NOTES:
1. ROOM DIMENSIONS ARE FAIRLY ACCURATE. PLANS ARE TO BE USED PRIMARILY AS AN AID IN ESTIMATING AND ARE NOT TO BE USED AS THE ONLY REFERENCE.
 2. WINDOW AND DOOR LOCATIONS ARE APPROX. ONLY, WINDOW AND DOOR SIZES ARE ACCURATE.
 3. CEILING HEIGHTS: 1ST FLOOR: 8'-5"
2ND FLOOR: 6'-8"
BASEMENT: 6'-0" ±

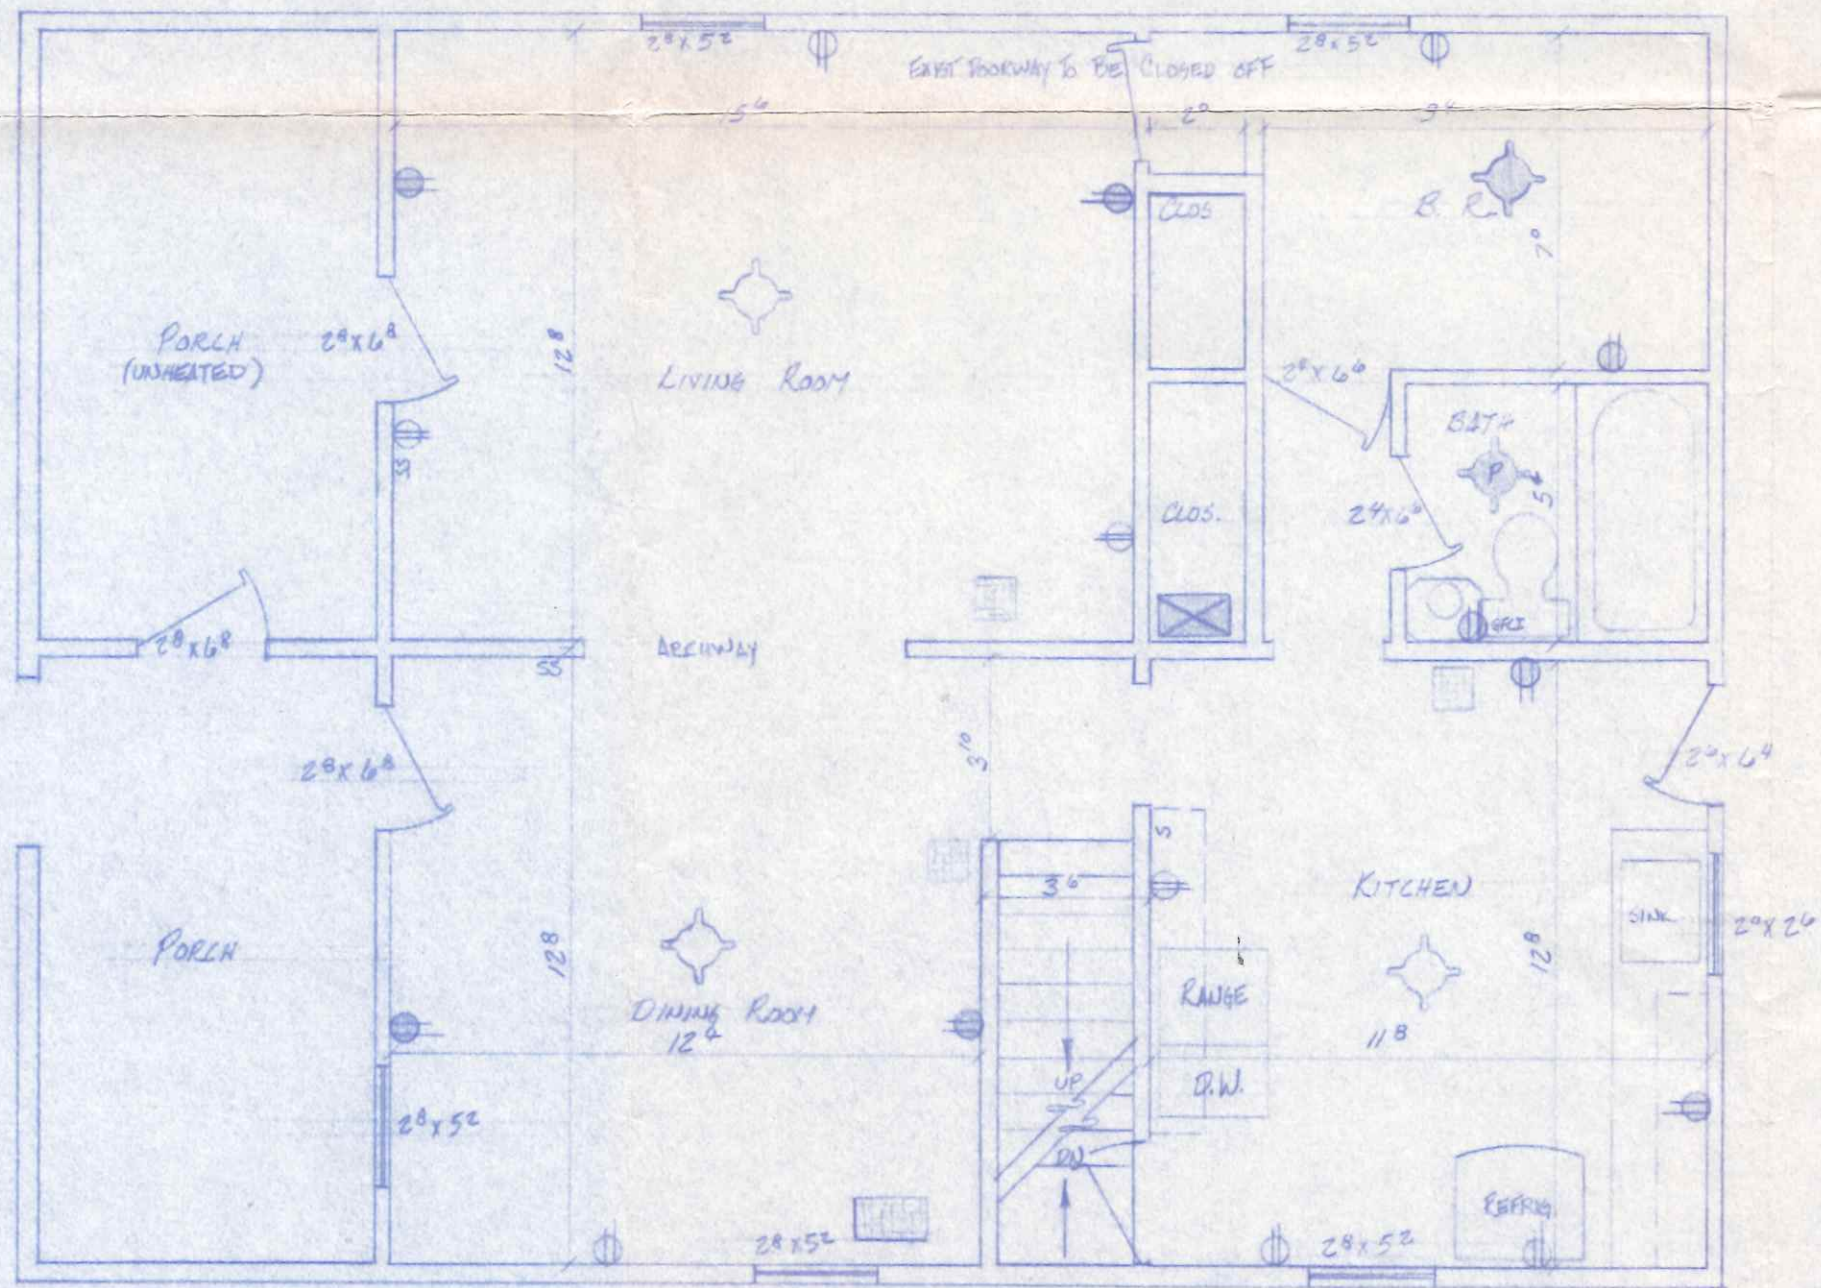

1ST FLOOR 1/4" = 1'-0"

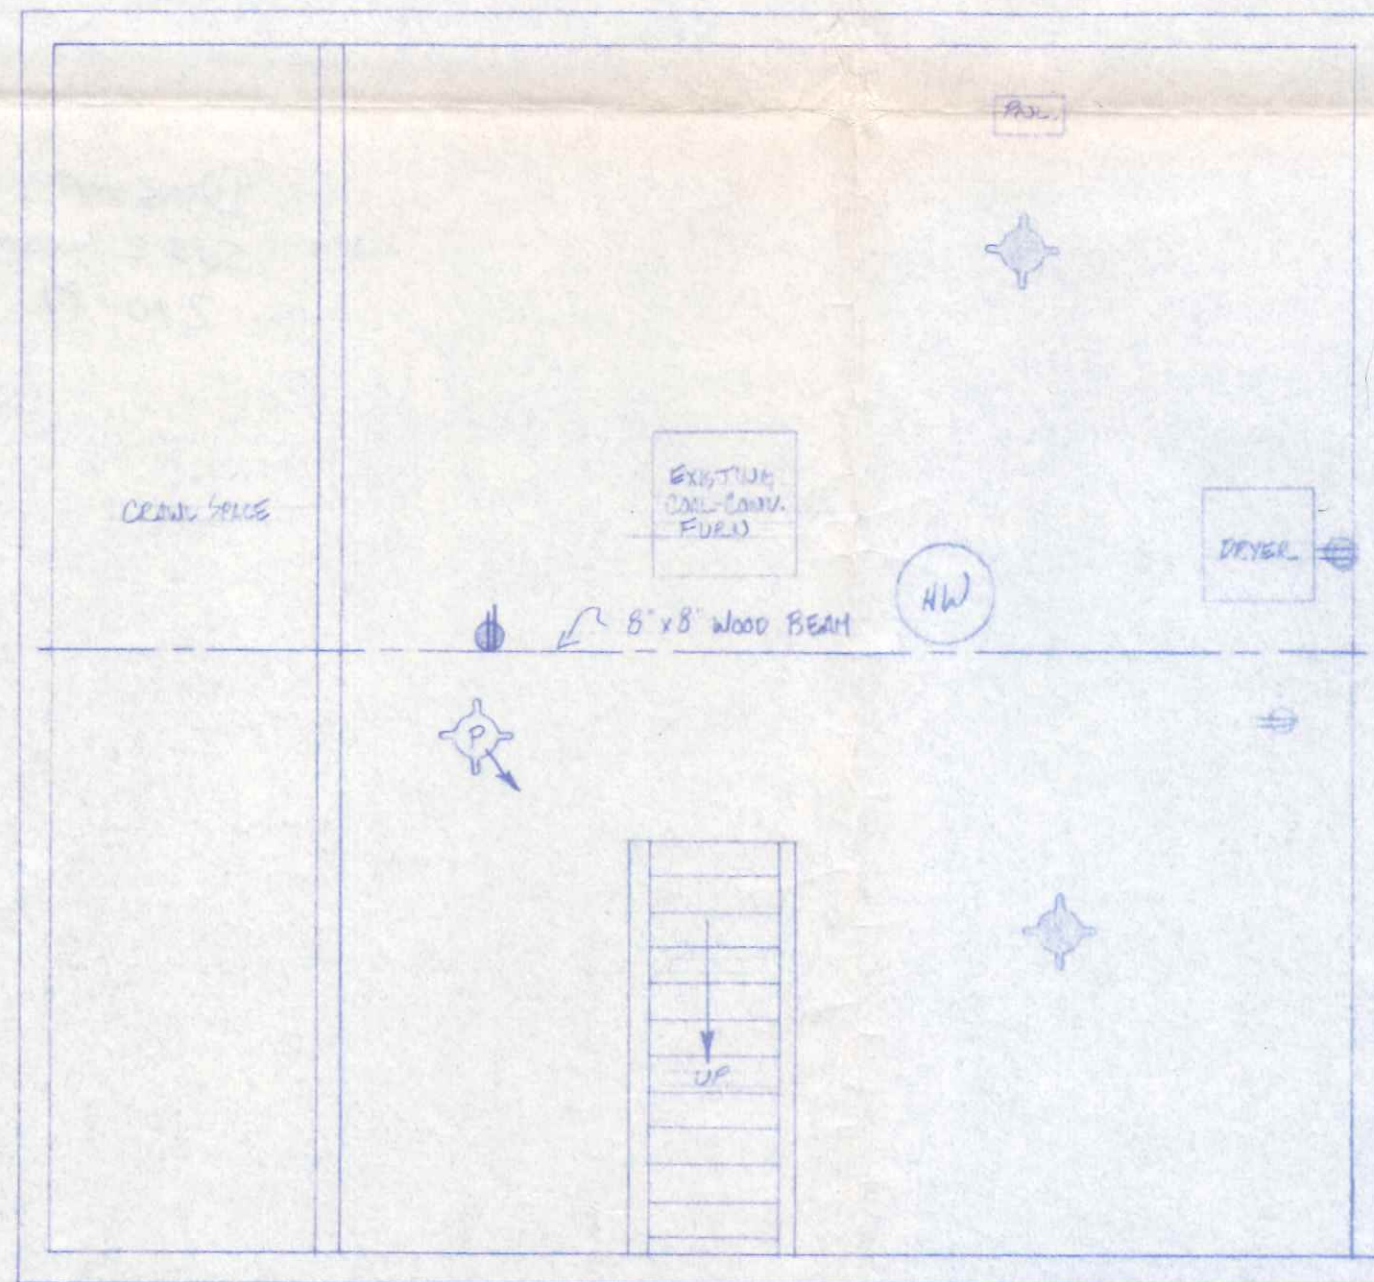

BASEMENT 1/4" = 1'-0"

503
E Washington St.