

KH 12-62340

CITY OF NAPOLEON ZONING PERMIT APPLICATION

THIS APPLICATION IS FOR RESIDENTIAL DEMOLITIONS, FENCES, POOLS, SHEDS,
DRIVEWAYS, SIDEWALKS & SEWERS

DATE 7-10-12 JOB LOCATION 1012 W. Washington

OWNER Linda Bleschke TELEPHONE # _____

OWNER ADDRESS Same

CONTRACTOR Tressler CELL PHONE # _____

DESCRIPTION OF WORK TO BE PERFORMED Sewer

ESTIMATED COMPLETION DATE _____ ESTIMATED COST \$2000.00

DESCRIPTION		FEE	TOTAL COST
Demo Permit	(100.3100.46690)	\$100.00	\$
Fence	(100.3100.46690)	\$25.00	\$
Pool	(100.3100.46690)	\$25.00	\$
Garage and Shed Under 200 SF (Detached)	(100.3100.46690)	\$25.00	\$
Driveway		0	\$
Sidewalk/Curbing		0	\$
Sewer Outside		0	\$ <u>0</u>
Subtotal:			\$
			\$
TOTAL FEE:			\$ <u>0</u>

I FULLY UNDERSTAND THAT NO EXCAVATION, CONSTRUCTION OR STRUCTURAL ALTERATION, ELECTRICAL OR MECHANICAL INSTALLATION OR ALTERATION OF ANY BUILDING STRUCTURE, SIGN, OR PART THEREOF AND NO USE OF THE ABOVE SHALL BE UNDERTAKEN OR PERFORMED UNTIL THE PERMIT APPLIED FOR HEREIN HAS BEEN APPROVED AND ISSUED BY THE CITY OF NAPOLEON BUILDING/ZONING DEPARTMENT.


I hereby certify that I am the Owner of the named property, or that the proposed work is authorized by the Owner of record and that I have been authorized by the Owner to make this application as his/her authorized agent and I agree to conform to all applicable laws of the jurisdiction. In addition, if a permit for Work described in this application is issued, I certify that the code official or the code official's authorized representative shall have the authority to enter areas covered by such permit at any reasonable hour to enforce the provisions of the code(s) applicable to such permit.

I HEREBY ACKNOWLEDGE THAT I HAVE READ AND FULLY UNDERSTAND THE ABOVE LISTED INSTRUCTIONS.

SIGNATURE OF APPLICANT: Doug Tressler DATE: July 10 2012

PRINT NAME: Doug Tressler

PERMIT #	BATCH #	CHECK #	DATE
----------	---------	---------	------

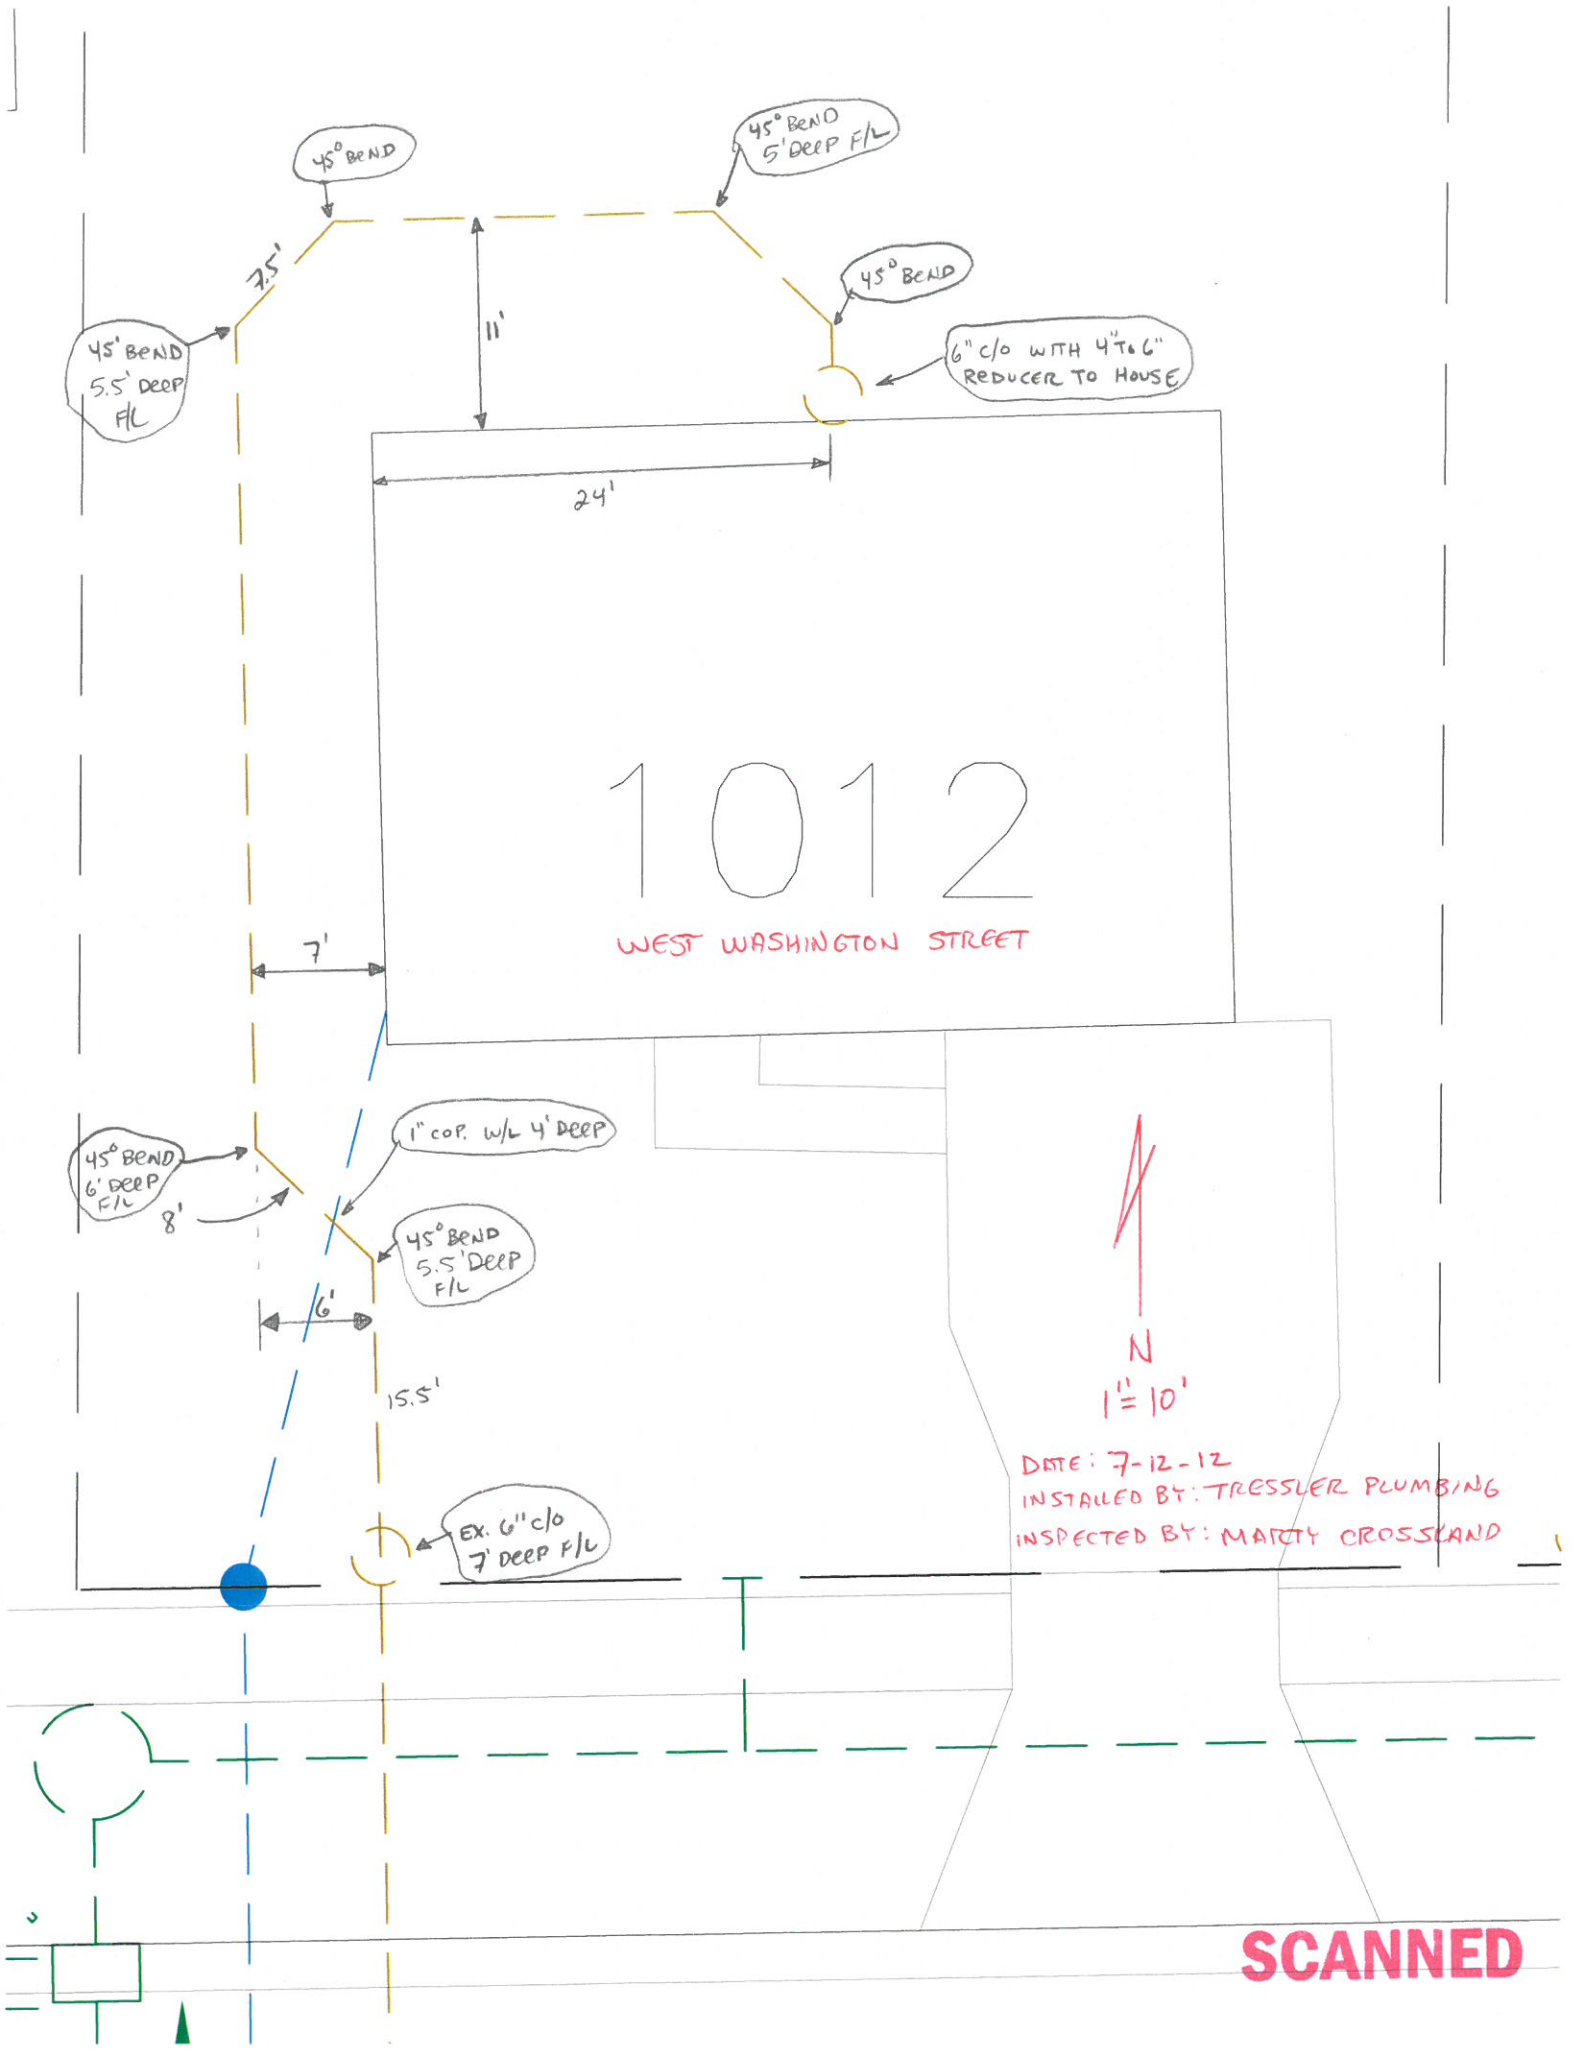

1012
WEST WASHINGTON STREET

N
1" = 10'

DATE: 7-12-12
INSTALLED BY: TRESSLER PLUMBING
INSPECTED BY: MARTY CROSSLAND

SCANNED