


W. Main ST.

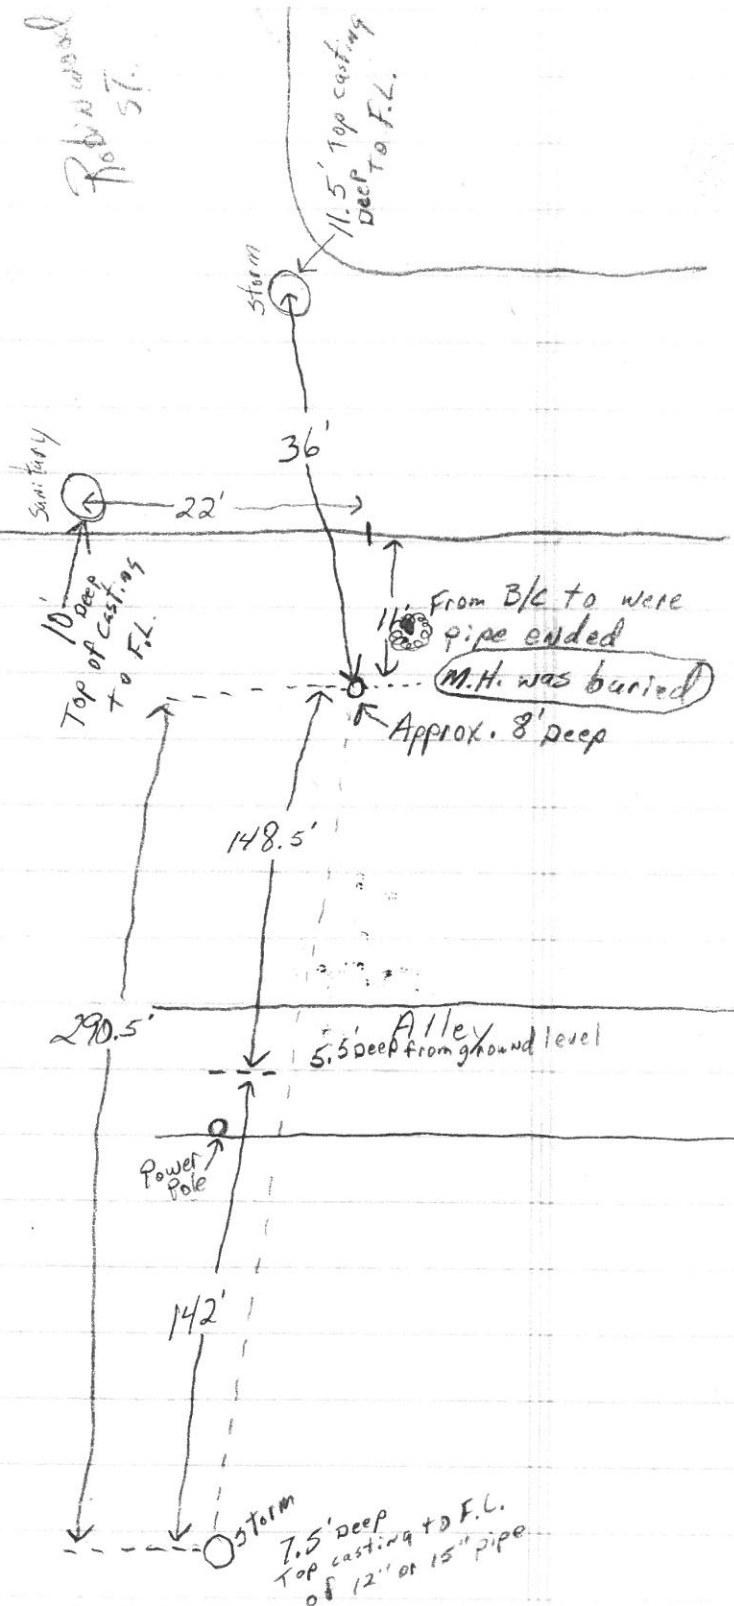

W. Washington ST.

9304924 W. MAIN ST.
101541017 W. WASHINGTON ST.