


more particularly described as follows: Beginning at a stone marking the southwest corner of Lot #1 in Heller and Donnelly's First Addition, thence South 88°-04' West on the northerly line of Washington Street a distance of 633.04 feet to the southerly right-of-way line of the Wabash Railroad, thence North 59°-52' East on the southerly right-of-way line of the Wabash Railroad a distance of 724.99 feet to the westerly line of Heller and Donnelly's First Addition, thence South 0°-57' East a distance of 110.0 feet to the southerly line of said Addition a distance of 16.0 feet to a point on the westerly line of Lot #16 in said Addition, thence continuing easterly and parallel to the southerly line of said Addition a distance of 110.0 feet to a point, thence southerly and parallel to the westerly line of said Addition a distance of 110.0 feet to a point, thence easterly and parallel to the southerly line of said Addition a distance of 110.0 feet to a point, thence southerly and parallel to the westerly line of said Addition a distance of 110.0 feet to a point, thence easterly and parallel to the southerly line of Lot #1 in said Addition, thence westerly on the northerly line of Lot #1 in said Addition a distance of 270 feet to the northwest corner of said Lot #1, thence South 0°-57' East on the westerly line of said Lot #1 a distance of 125.0 feet to the place of beginning, containing 2.50 acres of land.

Owners acquired the through instruments recorded in Volume 112, Page 346; Volume 116, Page 482; Volume 121, Page 243; and Volume 133, Page 54 of the Record of Deeds of Henry County, Ohio. No. 234 passed Feb. 5, 1951 and recorded in Volume M8, Pages 277, 278

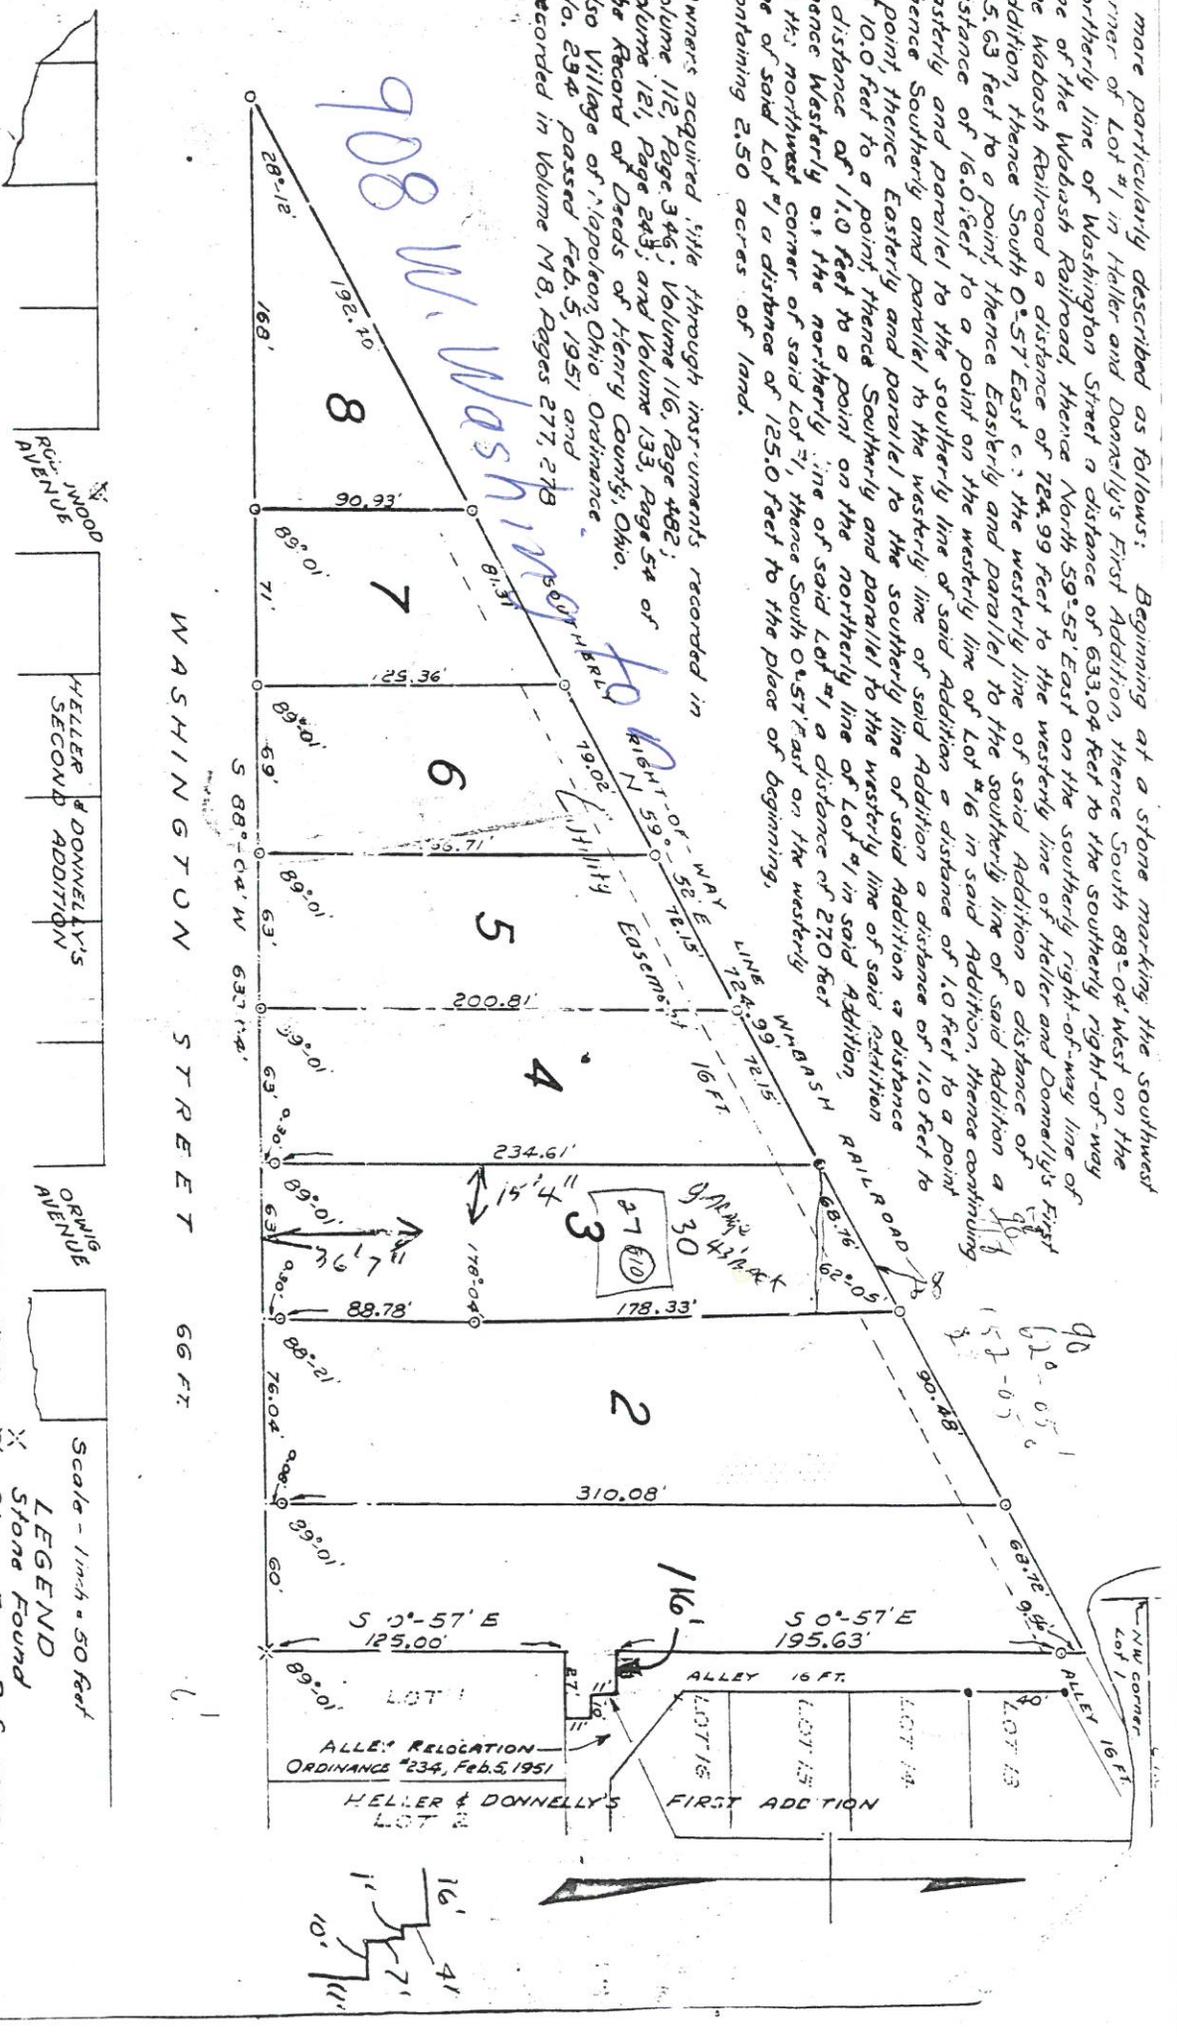

I HUBERT F. HELBERG THE UNDERSIGNED SURVEYOR HEREBY CERTIFY THAT THIS PLAT AND FIELD NOTES CORRECTLY REPRESENT A SURVEY COMPLETED BY ME IN JANUARY, 1963, THAT ALL MONUMENTS SHOWN HEREIN ACTUALLY EXIST, AND THAT THEIR LOCATION, TYPE AND MATERIAL ARE ACCURATELY SHOWN. *Hubert F. Helberg REGISTERED SURVEYOR NO. 79*

We, the undersigned, Paul Lelifer, A widower; Paul Lelifer, Jr. and Milton G. Lelifer, husband and wife; Ruth P. Crawford and Byron Crawford, wife and husband; Carl F. Lelifer and Ella J. Lelifer, husband and wife; and Mary Joa; Grogg and Lee Grogg, wife and husband; owners of the real estate shown herein, do hereby certify that the foregoing survey and plat was made at our request and in accordance with our instructions, and we do hereby adopt the same as LELIFER ADDITION to the City of Napoleon, Ohio.

We do hereby reserve the easement as shown on the plat for the use of public utilities.
Signed in the presence of:

Paul Lelifer
Paul Lelifer Jr.
Milton G. Lelifer
Ruth P. Crawford
Carl F. Lelifer
Ella J. Lelifer
Mary Joa Grogg
Lee Grogg