


1ST FLOOR 1/4" = 1'-0"

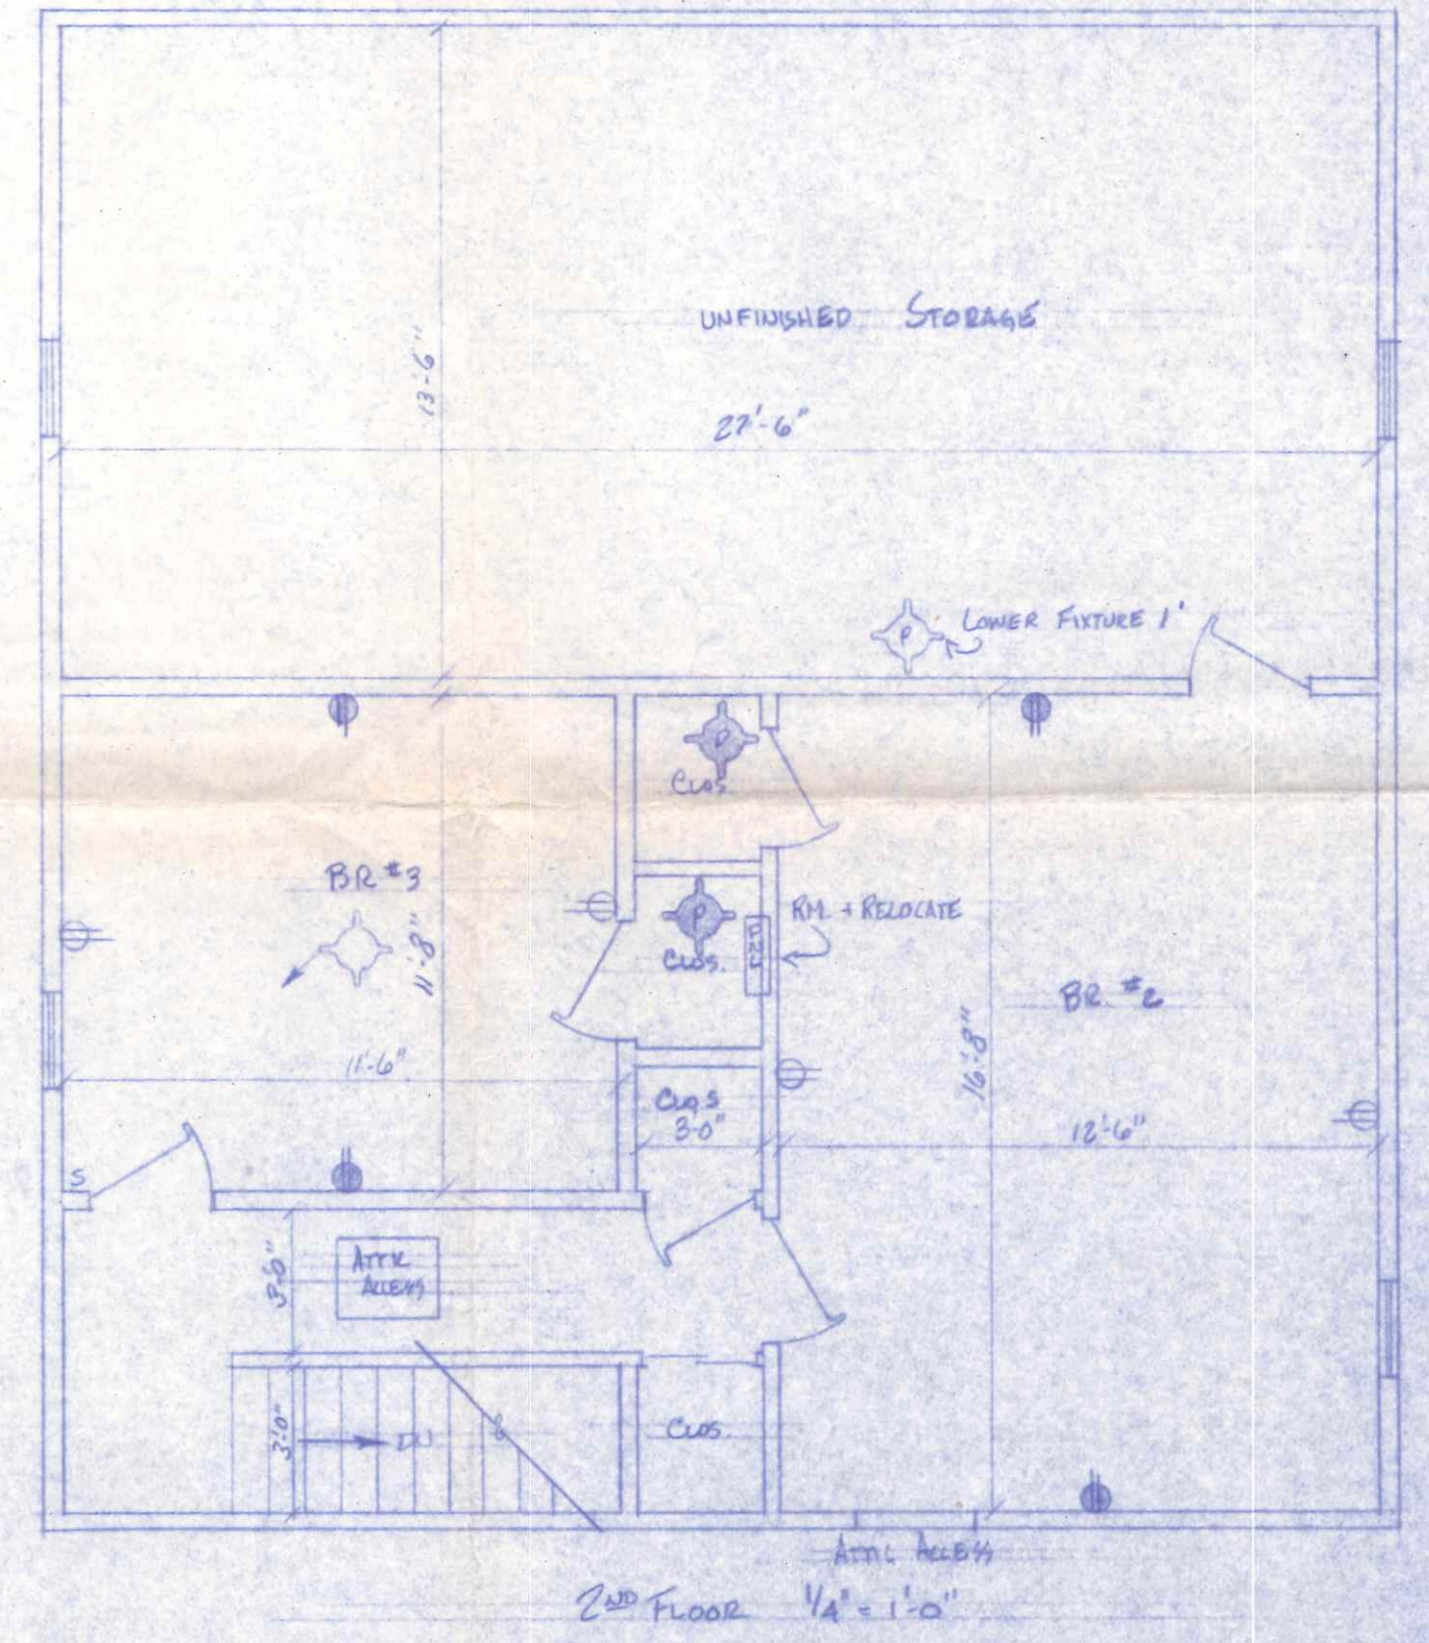

2ND FLOOR 1/4" = 1'-0"

NOTES: 1. IN MOST PLACES CRAWL SPACE IS 2 FT. BENEATH BATH #2 IT IS APPROX 1 FT.

CITY OF NAPOLEONS		CDBG RE-HAB PROGRAM	
MARGUERITE PHILLIPS		715 WAYNE ST	
FORM NO. 12	PROJ. ROW	CHG.	AM. # 13
	3-3-81		