
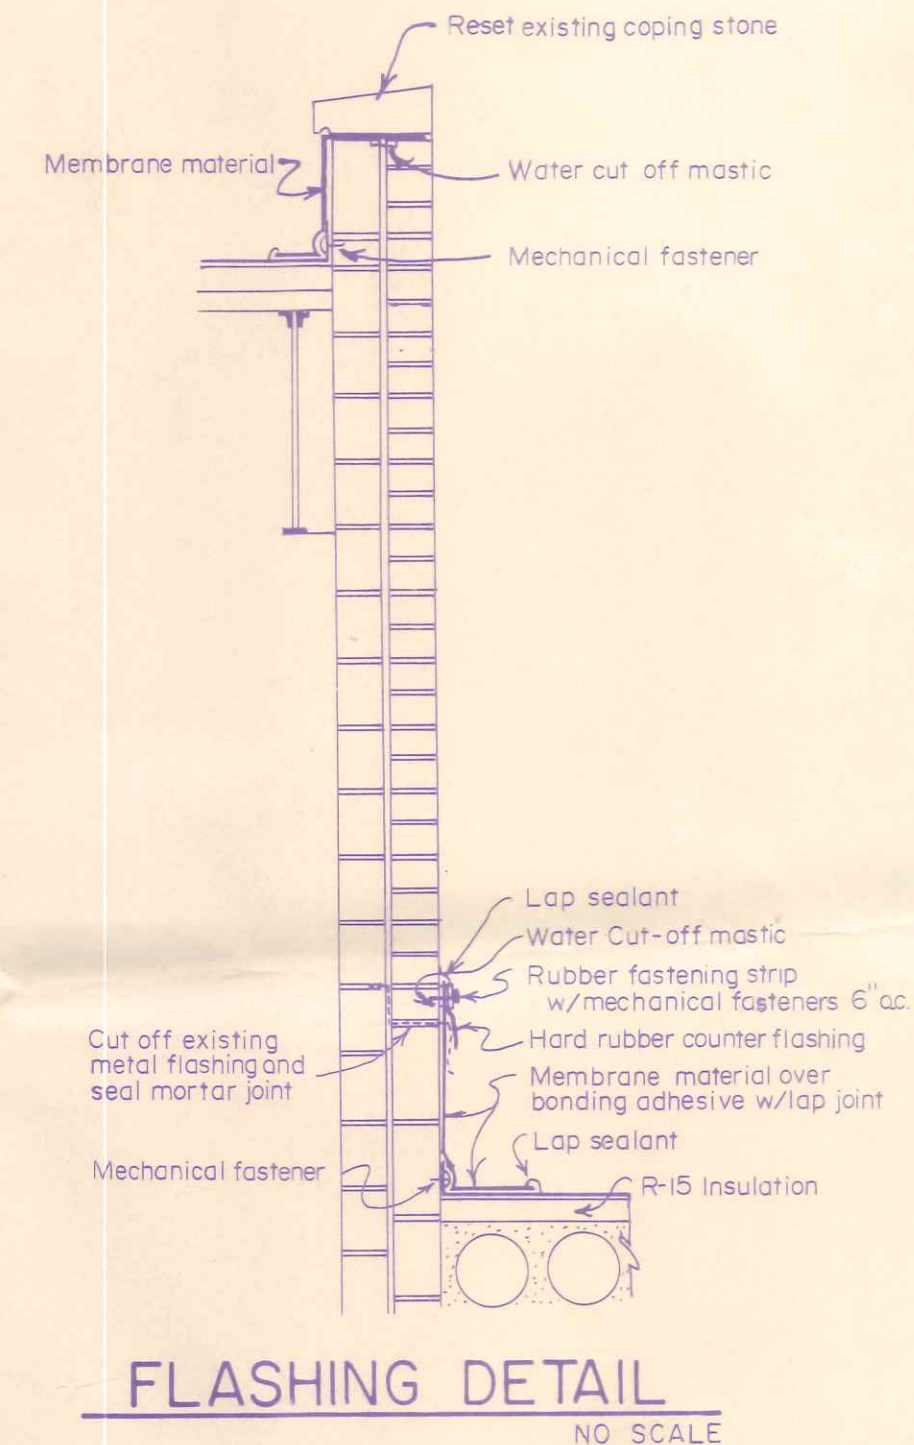
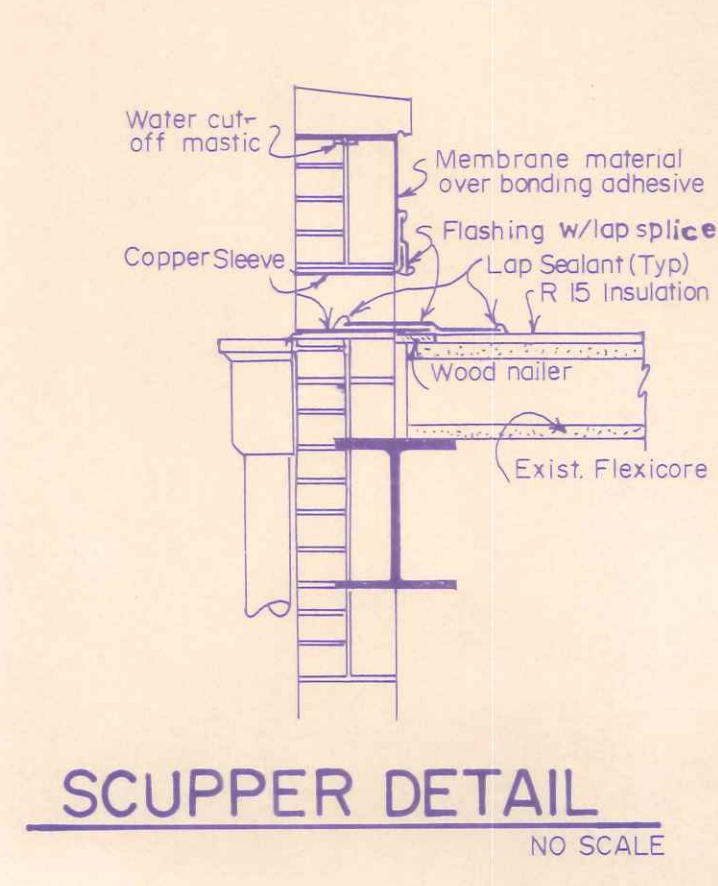


**EXISTING ROOF**

- A) - Built up roof over 2" Insulation and 1/2" Steel Deck
- B) - Built up roof over 2" Insulation and flexicore
- C) - Built up roof over 2" Insulation and flexicore
- D) - Built up roof over 2" Insulation and flexicore
- E) - Built up roof, Insulation unknown flexicore deck

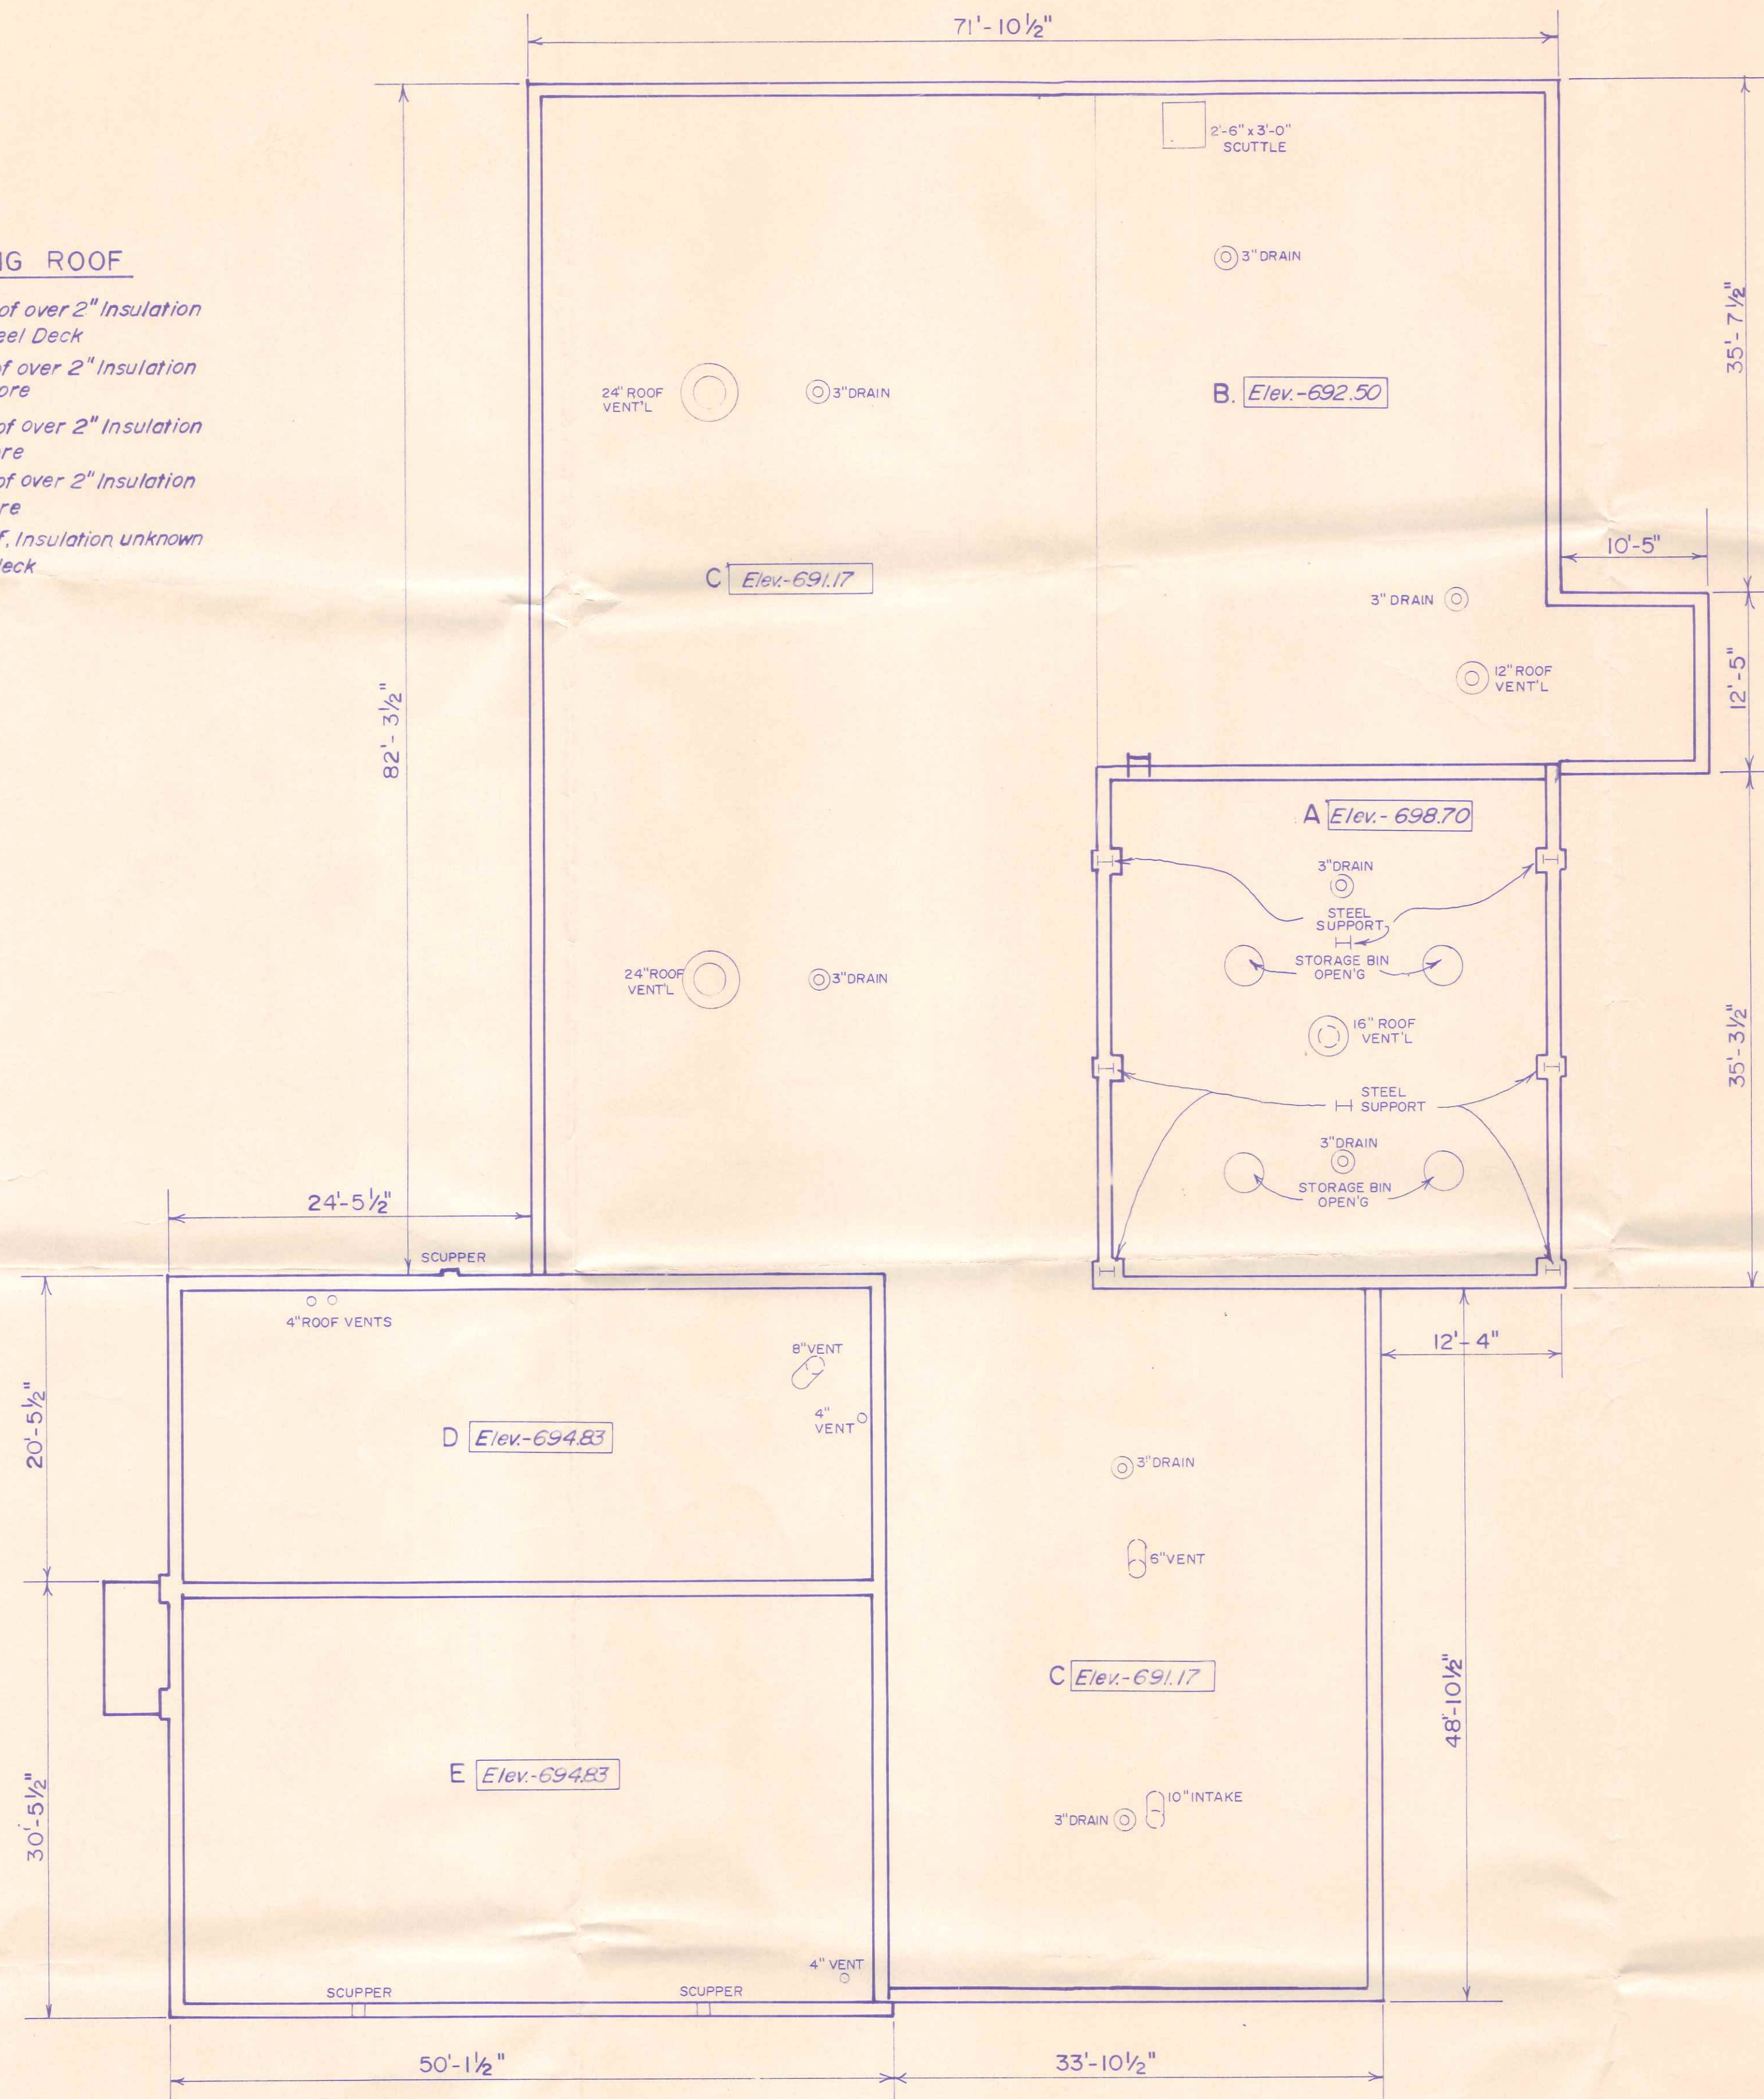

527 Welsted

TITLE: WATER TREATMENT PLANT ROOF 1985		NAPOLEON, OHIO	
NO.	DATE	REVISION	CHK. BY
DRAWN BY:		DATE:	SCALE: HORIZ. VERT.
APPROVED BY: V.E.B.		CHECKED BY:	FIELD BOOK:
DRAWING NO:		SHEET:   OF	

PLANS PREPARED BY  
CITY OF NAPOLEON  
ENGINEERING DEPT.  
VON E. BERLIN, P.E.  
CITY ENGINEER