


Water Treatment Plant

527 WELSTED ST.

Installed by:
J+M Excavating
Date Installed:
10-23-02

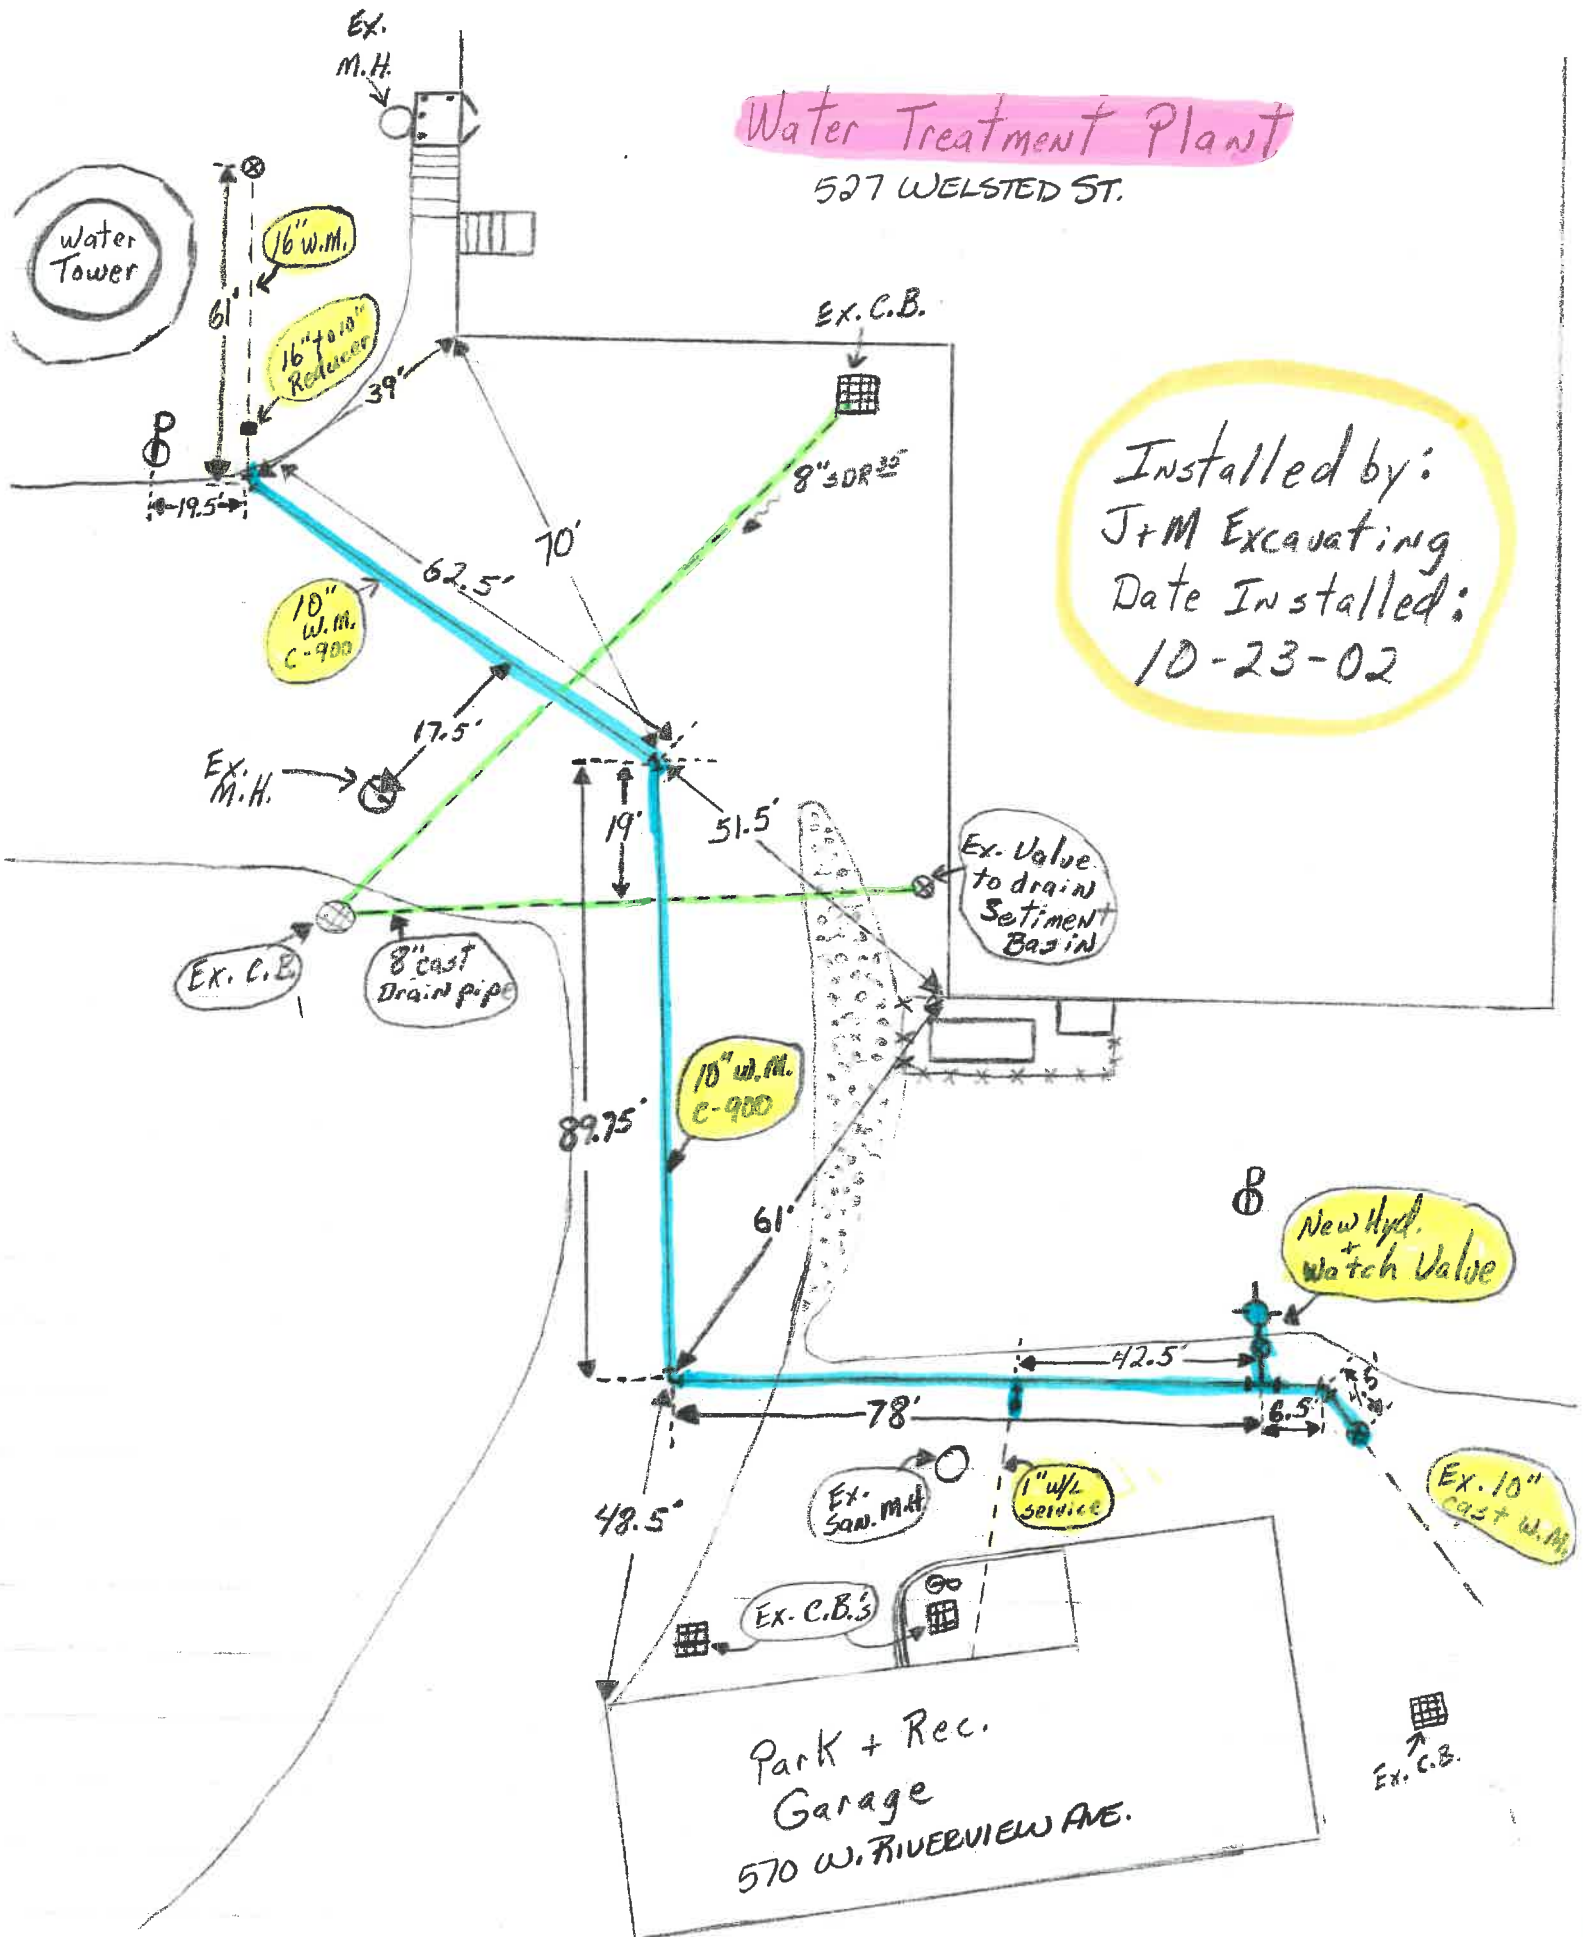

Water Treatment Plant 527 WELSTED ST.

Installed by:
J+M Excavating
Date Installed:
10-23-02

