


911 Welsted St.

SANITARY SERVICE RELOCATE

STA 5+64

11-28-07

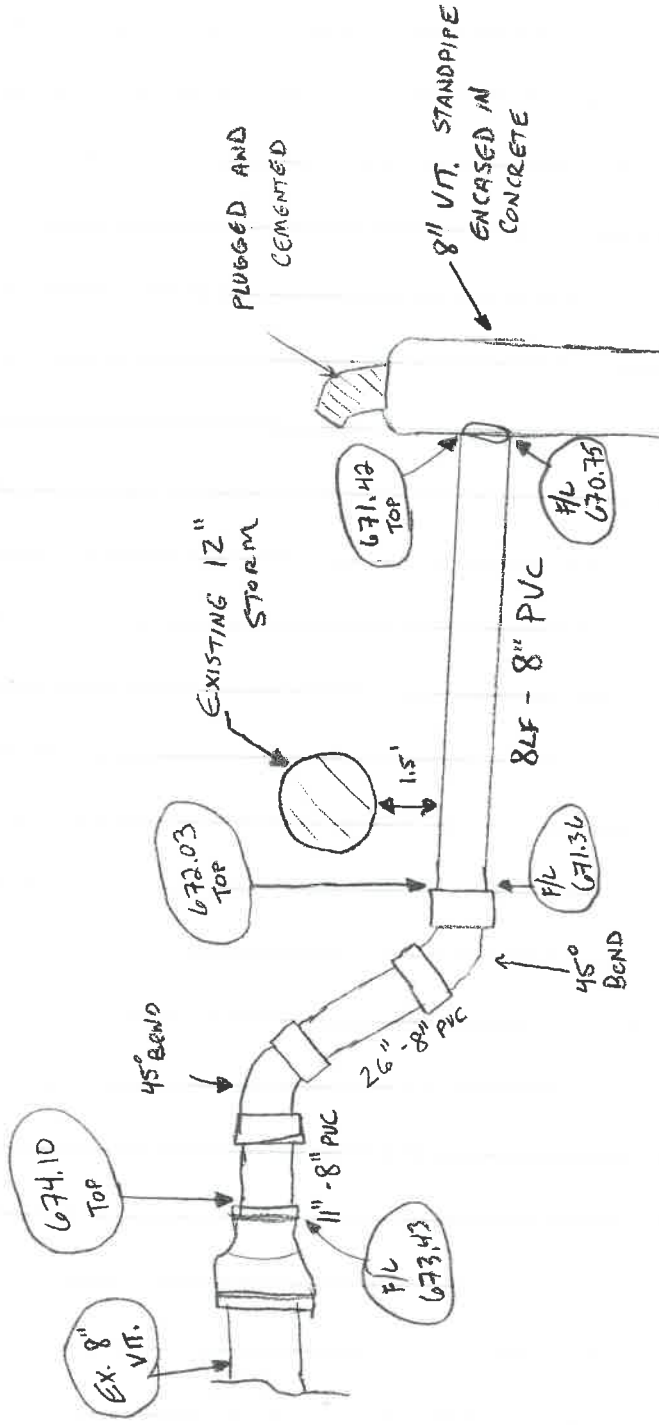

911 WELSTED ST.

SANITARY SERVICE RELOCATE

STA 5+64

11-28-07

