


1025 westmont

Storm

MAY 2021

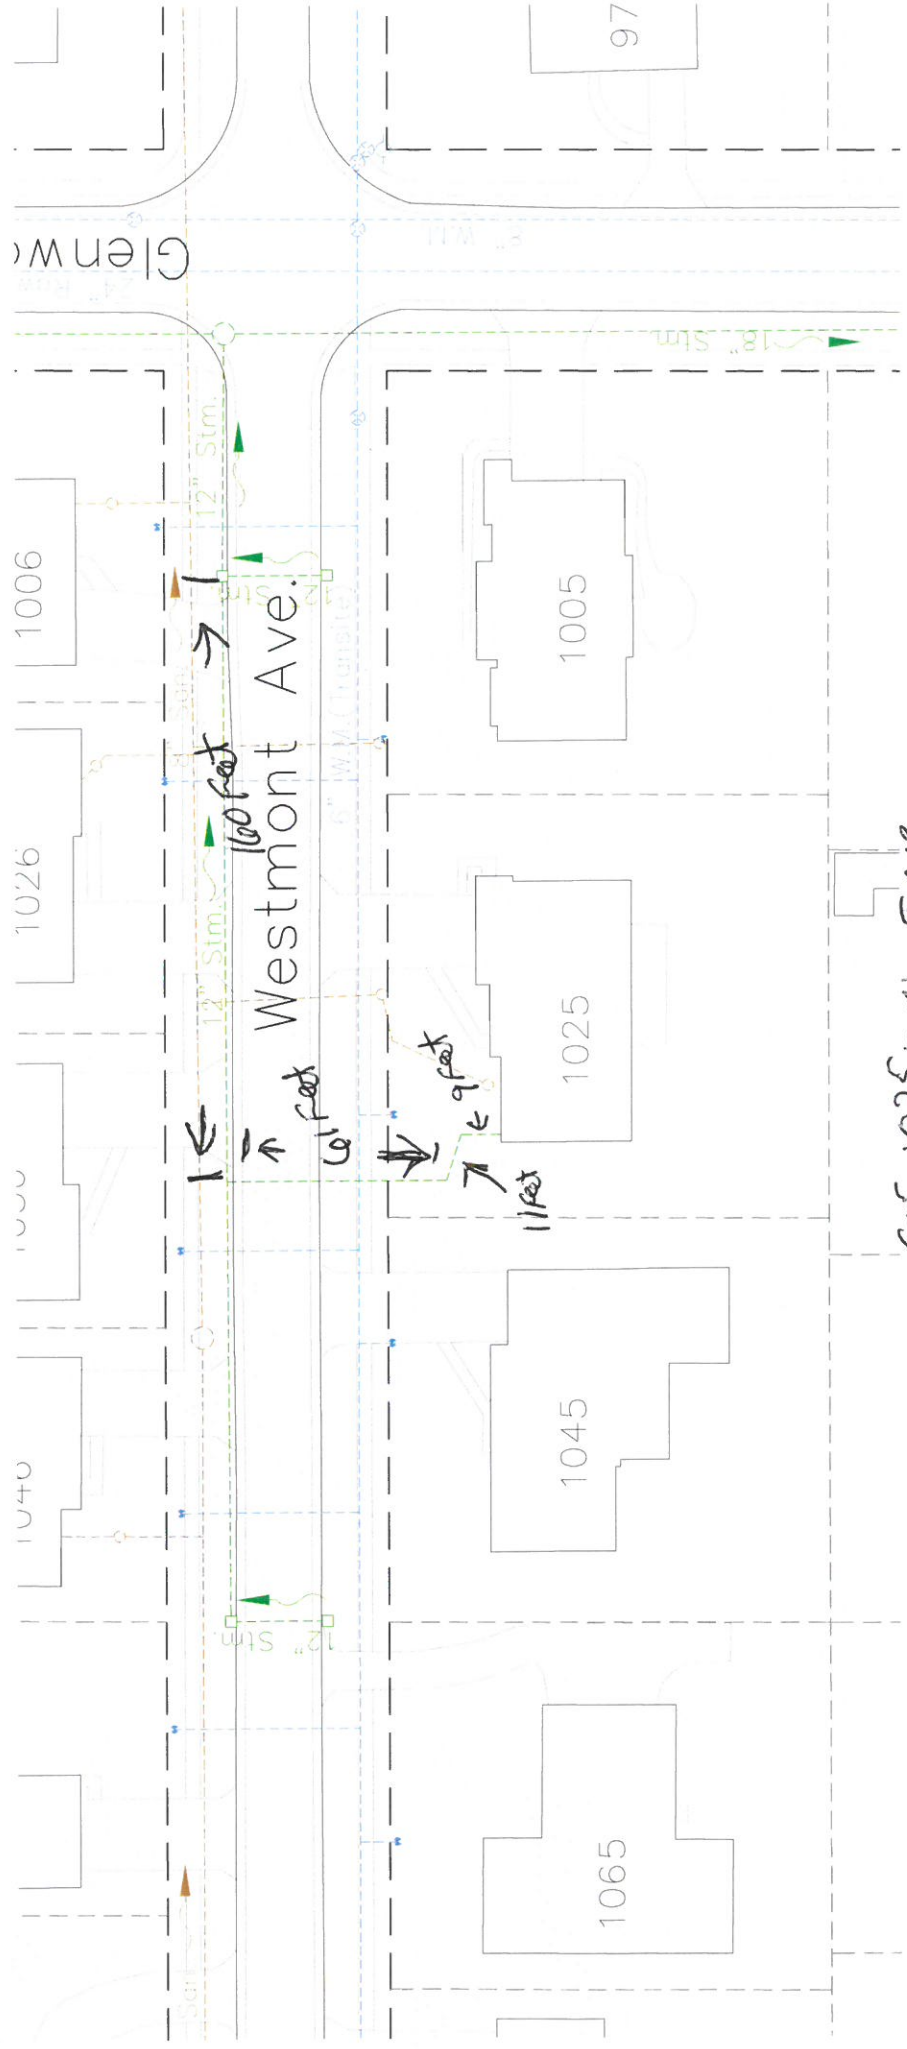

Storm Drain For 1025 Westmont Ave.

4" plastic under road to within 5 feet of house

2" plastic from out house for 5 feet then 4"

about 36" deep

3 feet from west side of house