

P E R M I T

CITY OF NAPOLEON
255 W. RIVERVIEW AVE
NAPOLEON, OHIO 43545

DIVISION OF BUILDING & ZONING
PH (419) 592-4010
FAX (419) 599-8393

PERMIT NO: 98349 DATE ISSUED: 10-12-98 ISSUED BY: BND
JOB LOCATION: 1000 WESTMORELAND AVE EST. COST: 2500.00

LOT #: SUBDIVISION NAME:
OWNER: GERMAN MUTUAL INSURANCE AGENT: HARMON SIGN COMPANY
ADDRESS: 1066 CHELSEA AVE ADDRESS: 7844 W CENTRAL AVE
CSZ: NAPOLEON, OH 43545 CSZ: TOLEDO, OH 43617
PHONE: 419-599-3993 PHONE: 419-841-6656

USE TYPE - RESIDENTIAL: OTHER:

ZONING INFORMATION

DIST: LOT DIM: AREA: FYRD: 15 SYRD: 10 RYRD: 10
MAX HT: # PKG SPACES: # LOADING SP: MAX LOT COV:

BOARD OF ZONING APPEALS:

WORK TYPE - NEW: REPLMNT: ADD'N: ALTER: REMODEL:

WORK INFORMATION

SIZE - LGTH: WIDTH: STORIES: LIVING AREA SP:
GARAGE AREA SP: HEIGHT: BLDG VOL DEMO PERMIT:

WORK DESCRIPTION
SIGN (MASONARY 8'XB')

FEE DESCRIPTION

SIGN PERMIT


PAID DATE
P A I D
OCT 12 1998
CITY OF NAPOLEON

FEE AMOUNT DUE
25.00


TOTAL FEES DUE 25.00

DATE

APPLICANT SIGNATURE
P A I D
OCT 12 1998
CITY OF NAPOLEON

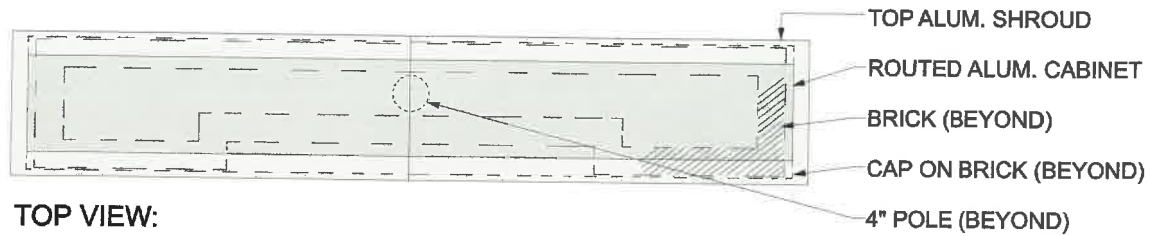

TOP VIEW:

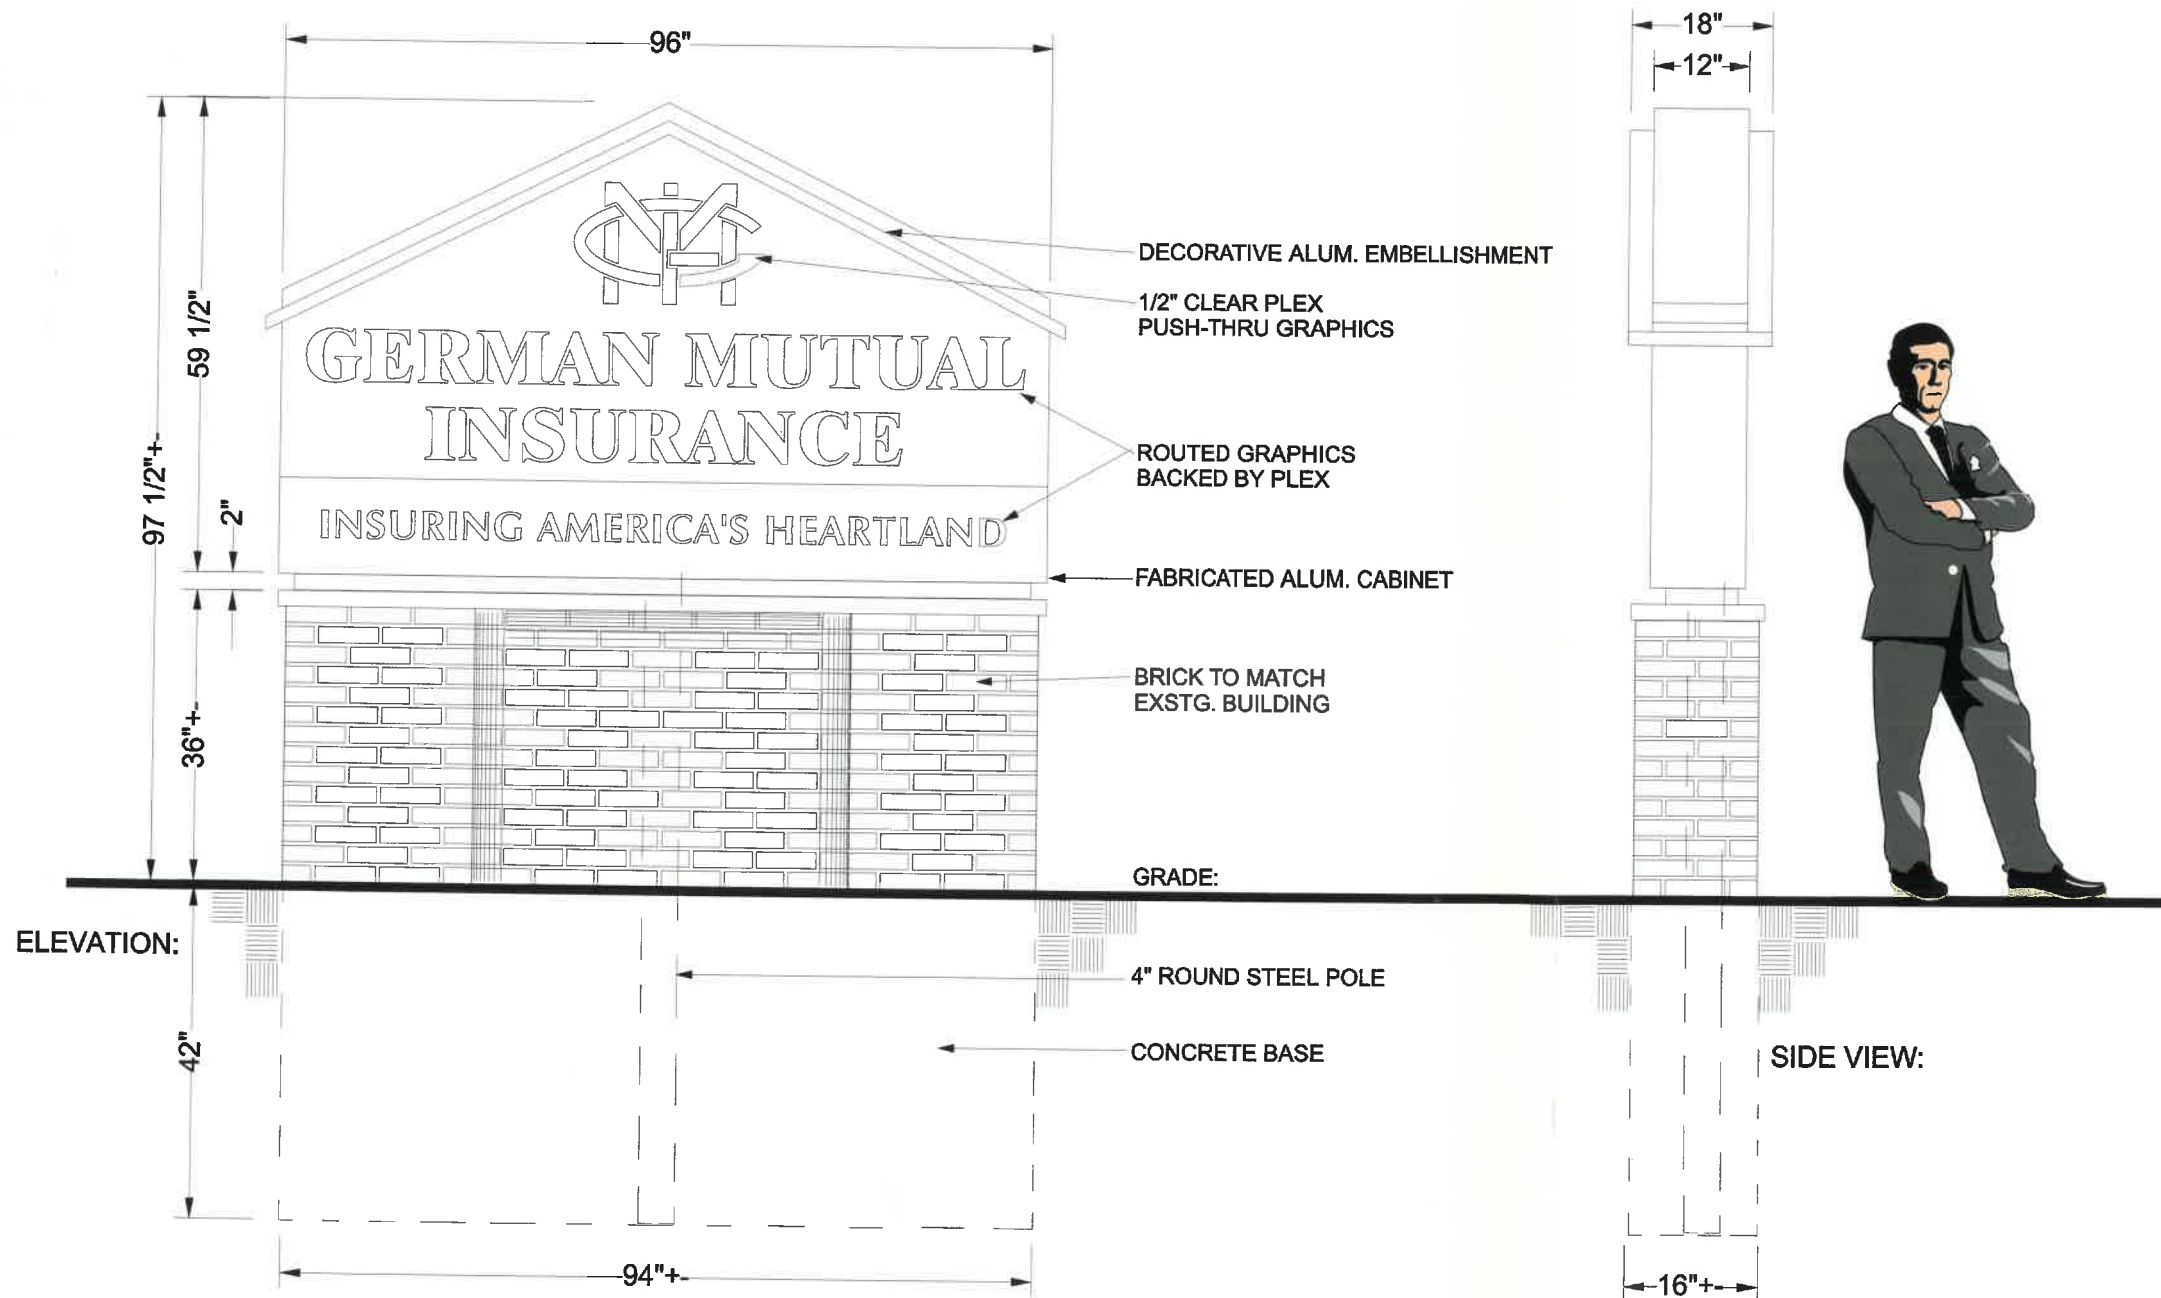

SIDE VIEW:

QTY. - 1

S/F INTERNALLY ILLUMINATED
ALUMINUM CABINET W/ 1/8" ROUTED ALUM. FACE

LOGO - 1/2" CLEAR PLEX PUSH-THRU GRAPHICS
POLISHED EDGES W/ TRANSLUCENT WHITE
VINYL FIRST SURFACE

ALL OTHER COPY TO BE ROUTED BACKED BY
COLORED PLEX T.B.D.

BRICK BASE TO MATCH EXSTG. BUILDING

	DRAWING#	10068	REVISION#		REVISION DATE		DRAWN BY / DATE	TB / 9-25-98
	JOB NAME / LOCATION	GERMAN MUTUAL INS. / NAPOLEON, OH.		SCALE	1/2" = 1'-0"		FILENAME	GERMANINS
	SALESMAN	S. BRADY		QUOTE#			APPROVED BY / DATE	