


LOT # 38


94

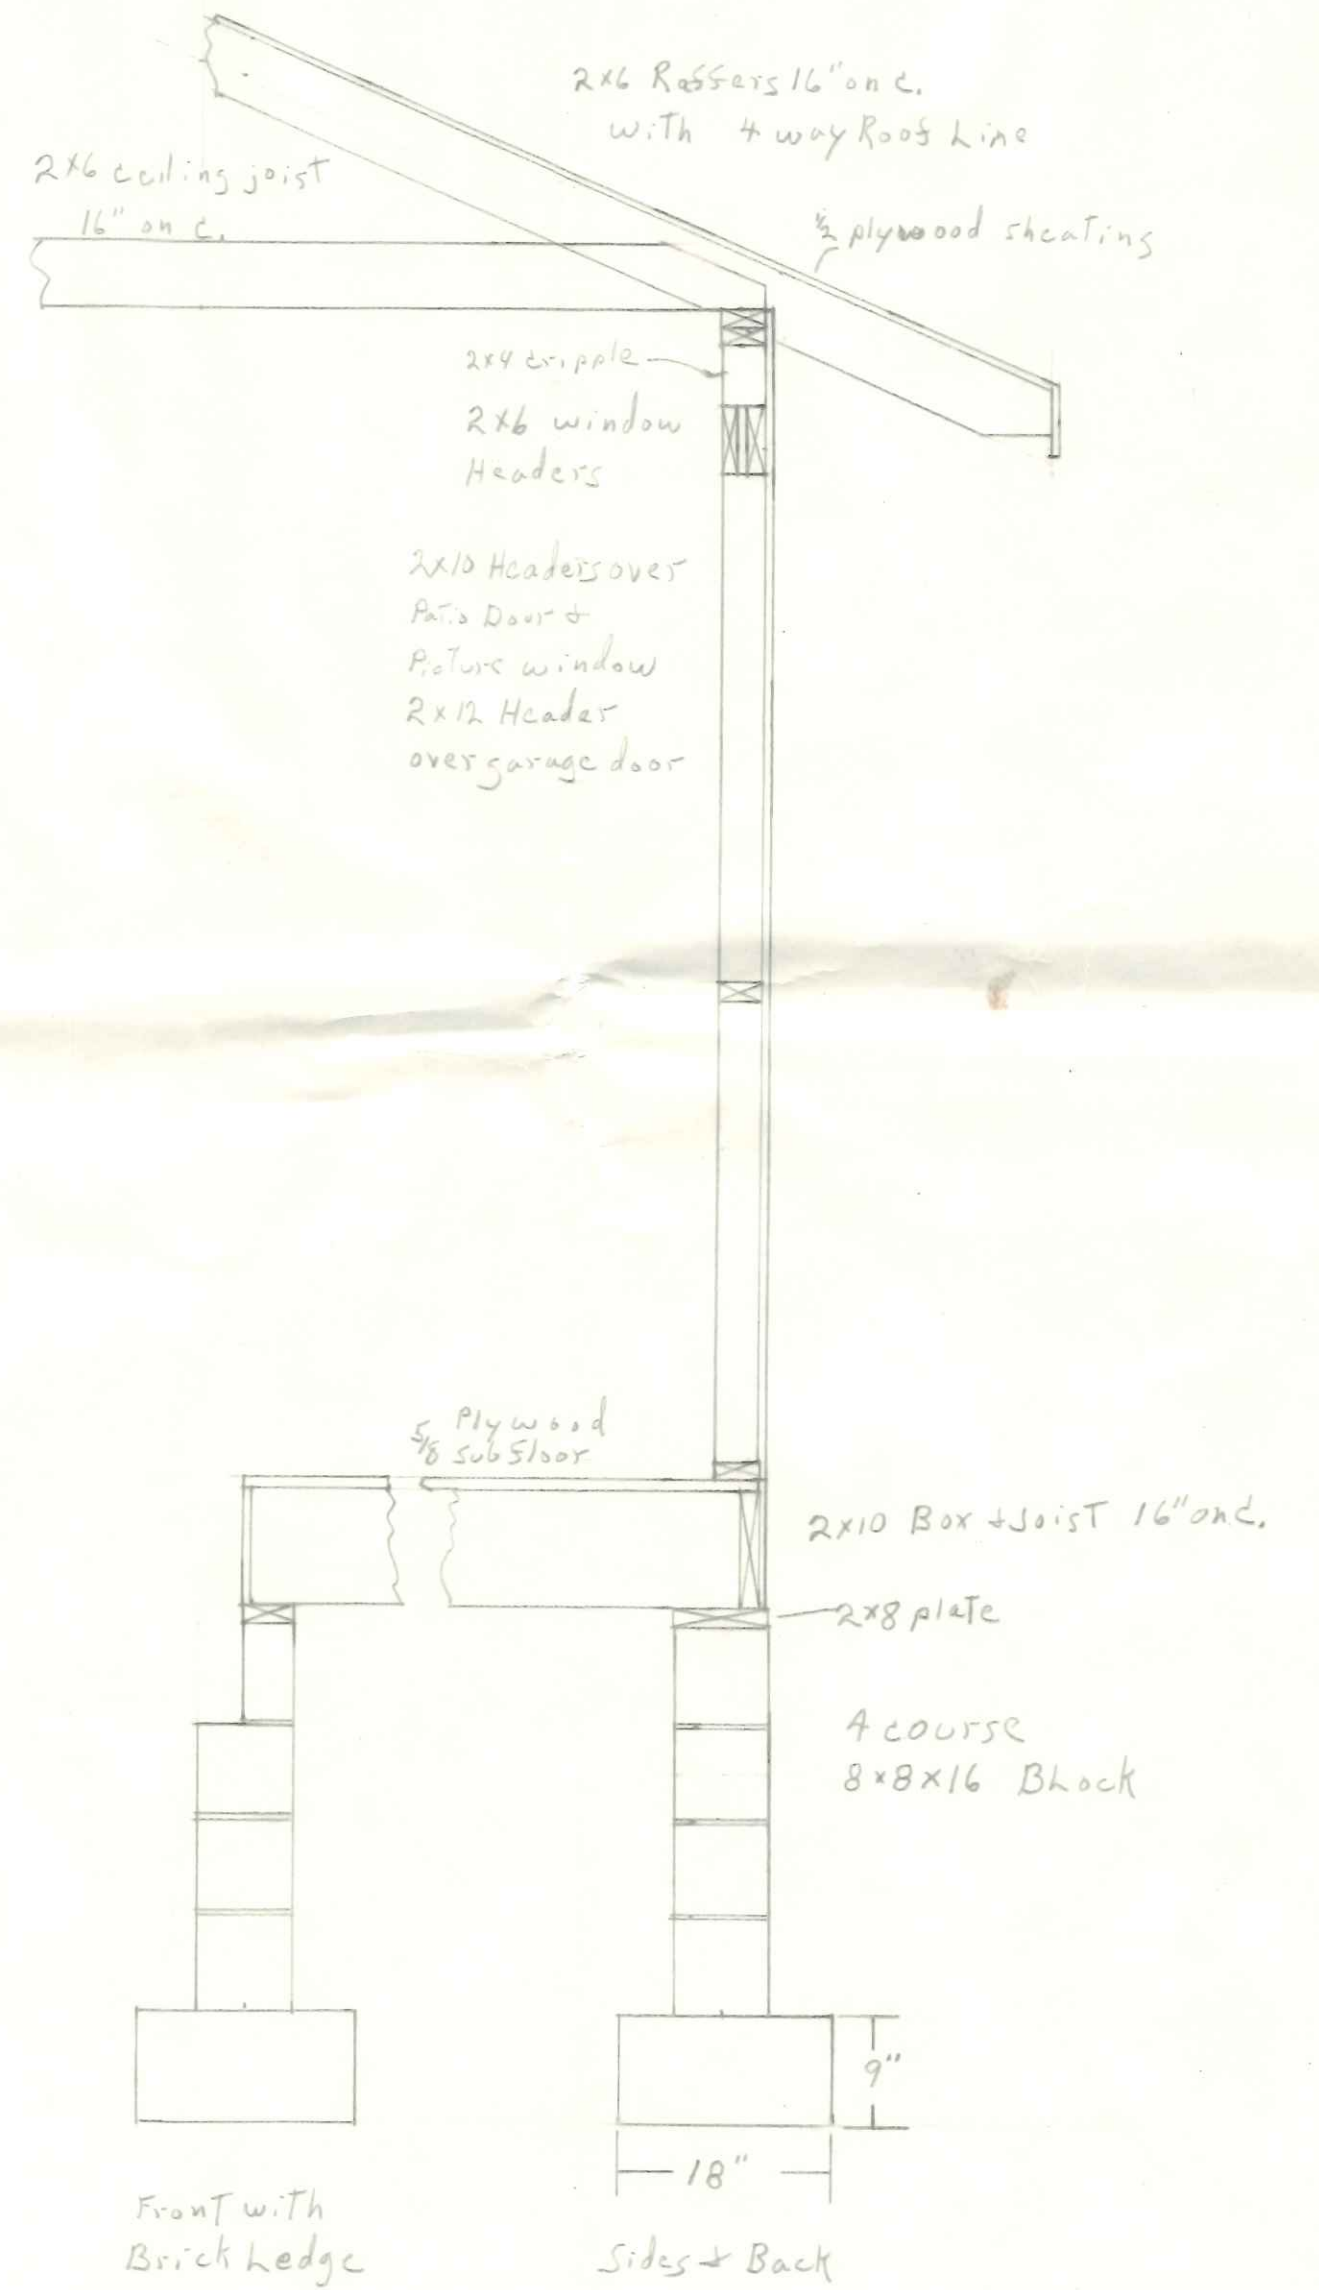

125
Westwood

Henry A. Wicmken
1115 Highland
Napoleon, Ohio
Ph. 592-8820

125 Westwood

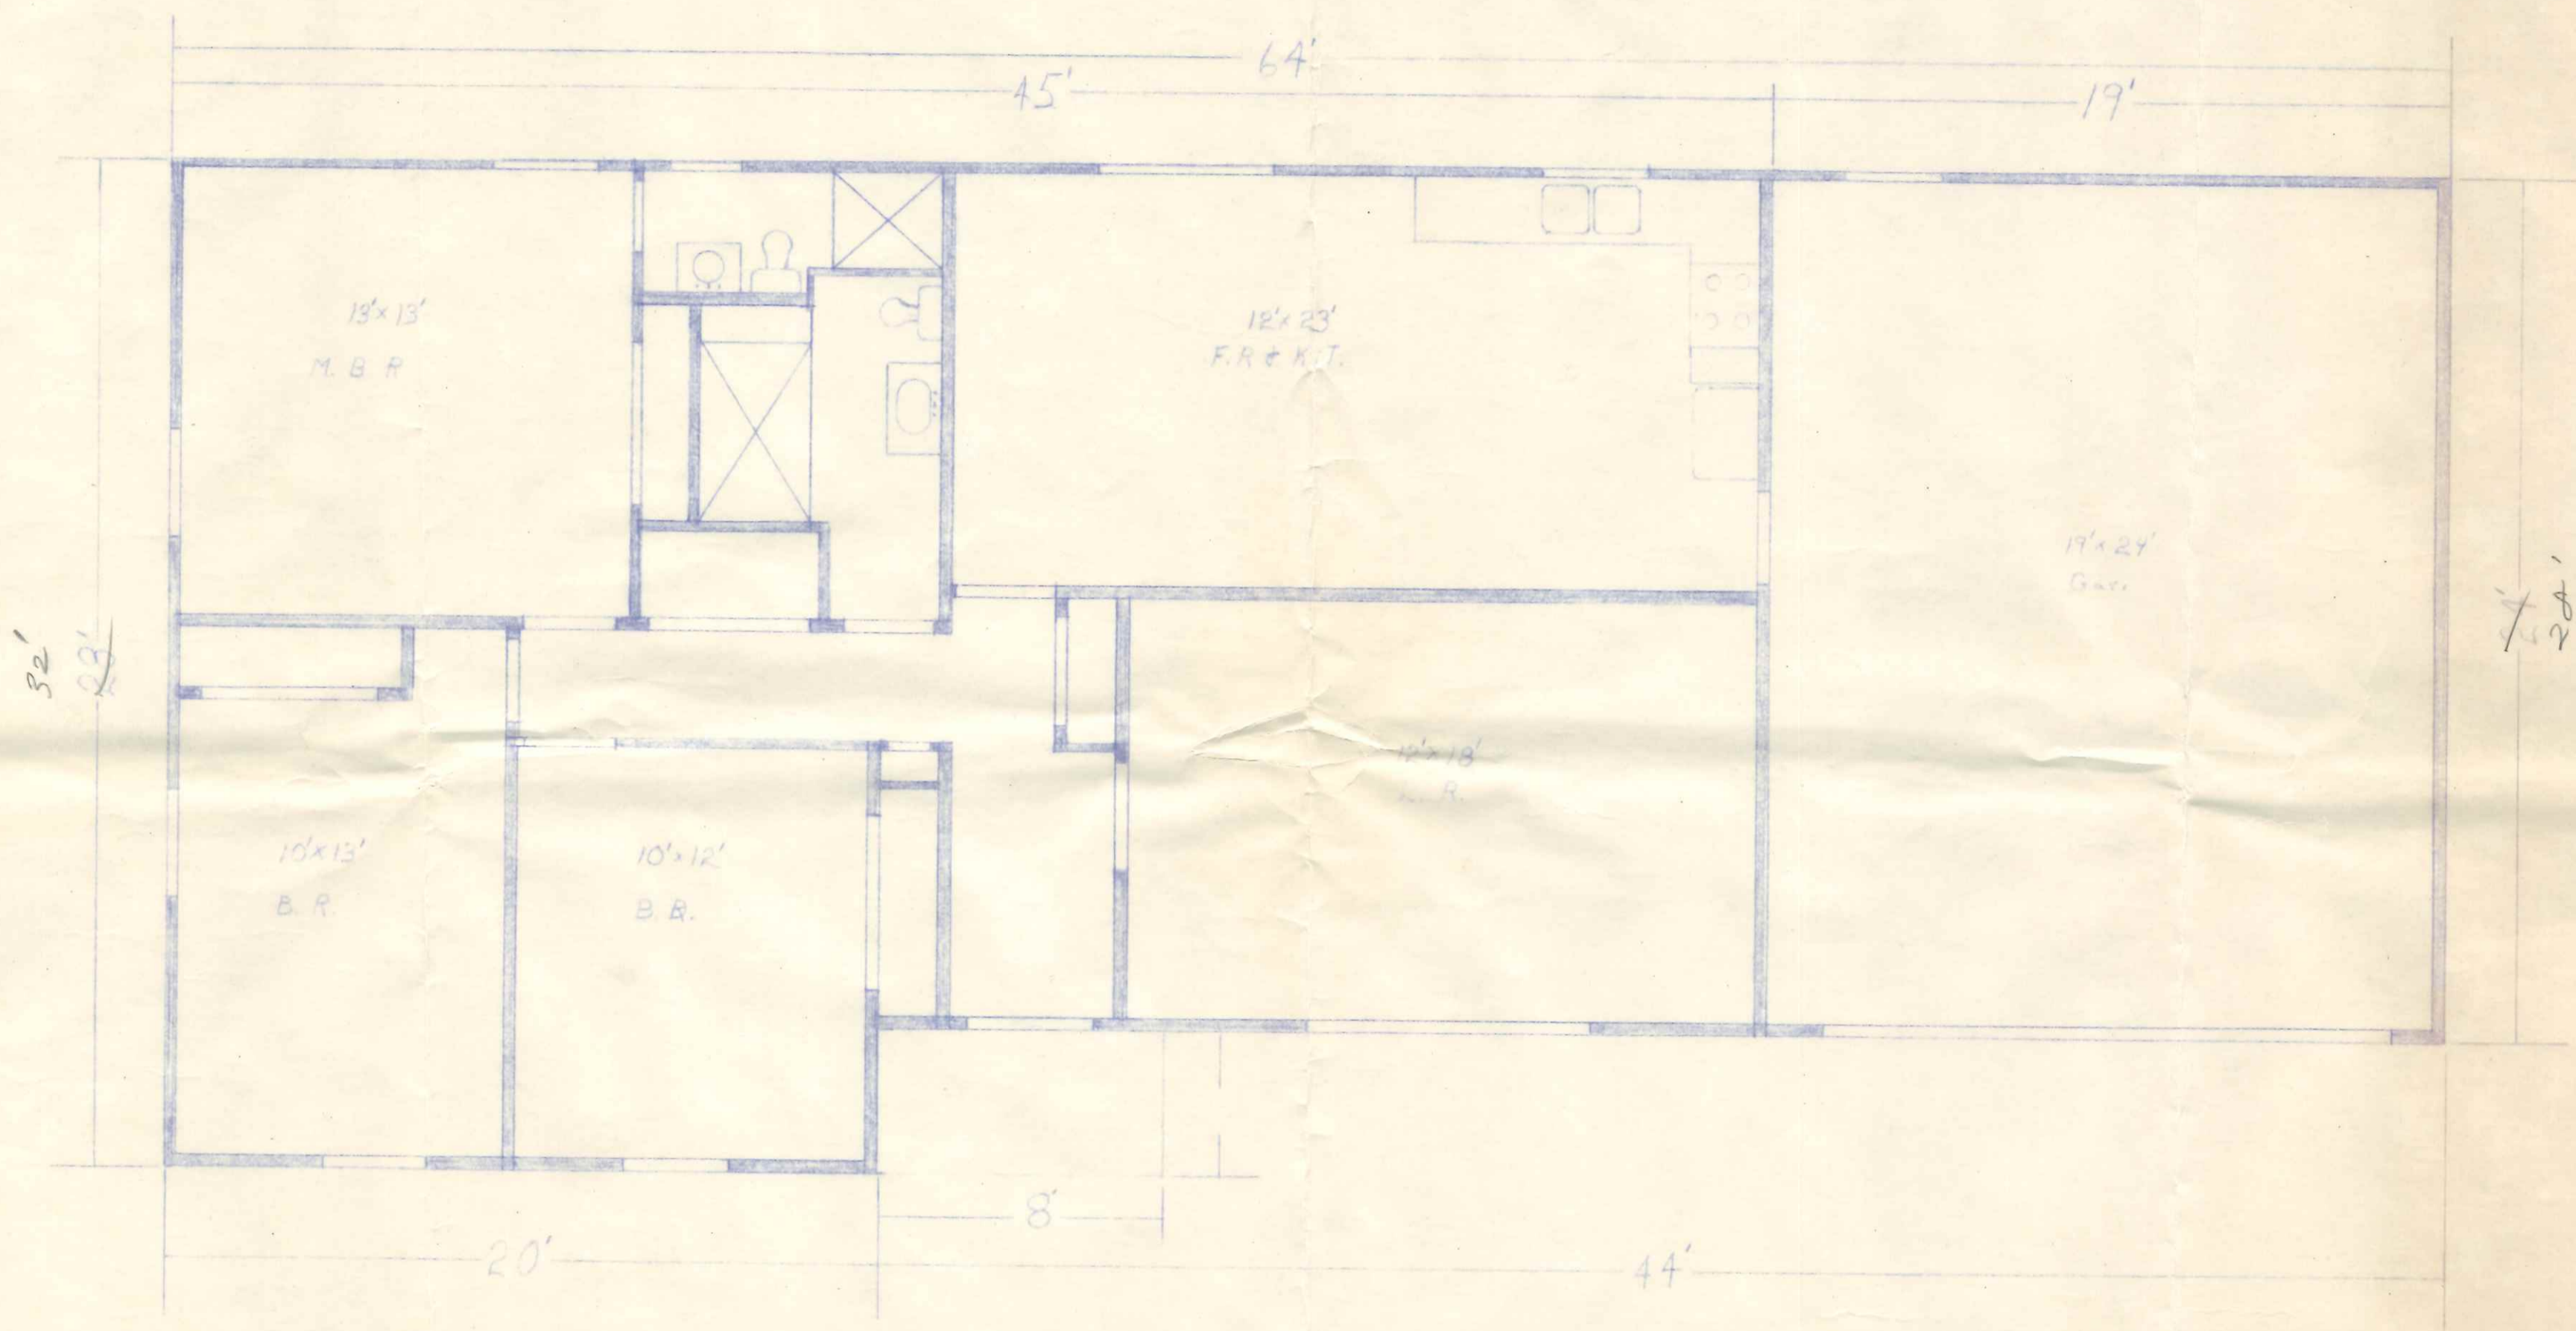

125 Westwood

Handing Area
 Lot # 38
 94' x 120' top 136.30 + 60.00

Temporary electric
 No Basement
 Frame - Brick Front
 Electric Heat

Hobby & Wierken
 115 Highland
 Nap, Ohio

PT