

Replatting of Lots No. 59, 58, 61, 63, and 65 of Mary Dodd's 2nd Addition to the City of Napoleon, Ohio.

1020 Willard

Planning Commission Certificate

Under the authority provided by Chapter 711 of the Ohio Revised Code and Chapter 154 of the Napoleon Code of Ordinances, the plat is hereby approved by the Plan Commission of Napoleon, Ohio.

Date: _____ Chairman: _____

Secretary: _____

City Council Certificate

Under authority provided by Chapter 711 of the Ohio Revised Code of Ordinances, the plat is hereby approved by the City Council of City of Napoleon, Ohio.

Mayor: _____ Date: _____

Attest: _____
Clerk-Treasurer

Auditor

Certify for transfer this _____ day of _____, 1990.

Henry County Auditor

Recorder

Received for record at _____ o'clock _____ M. and recorded on slide _____ this _____ day of _____, 1990.

Henry County Recorder

Legend

- A - Iron pin found.
- B - Iron pin found set in concrete driveway, 0.86' South of true corner.
- C - Iron pin set this survey.


Owners Certificate

We, Donald G. Schuette and Ramona J. Schuette, the undersigned owners of of real estate herein platted, do hereby approve of said platting and subdivision of said real estate.

Donald G. Schuette _____ Ramona J. Schuette _____

Willard Street - 66' wide

MARY DODD'S 2nd. ADDITION

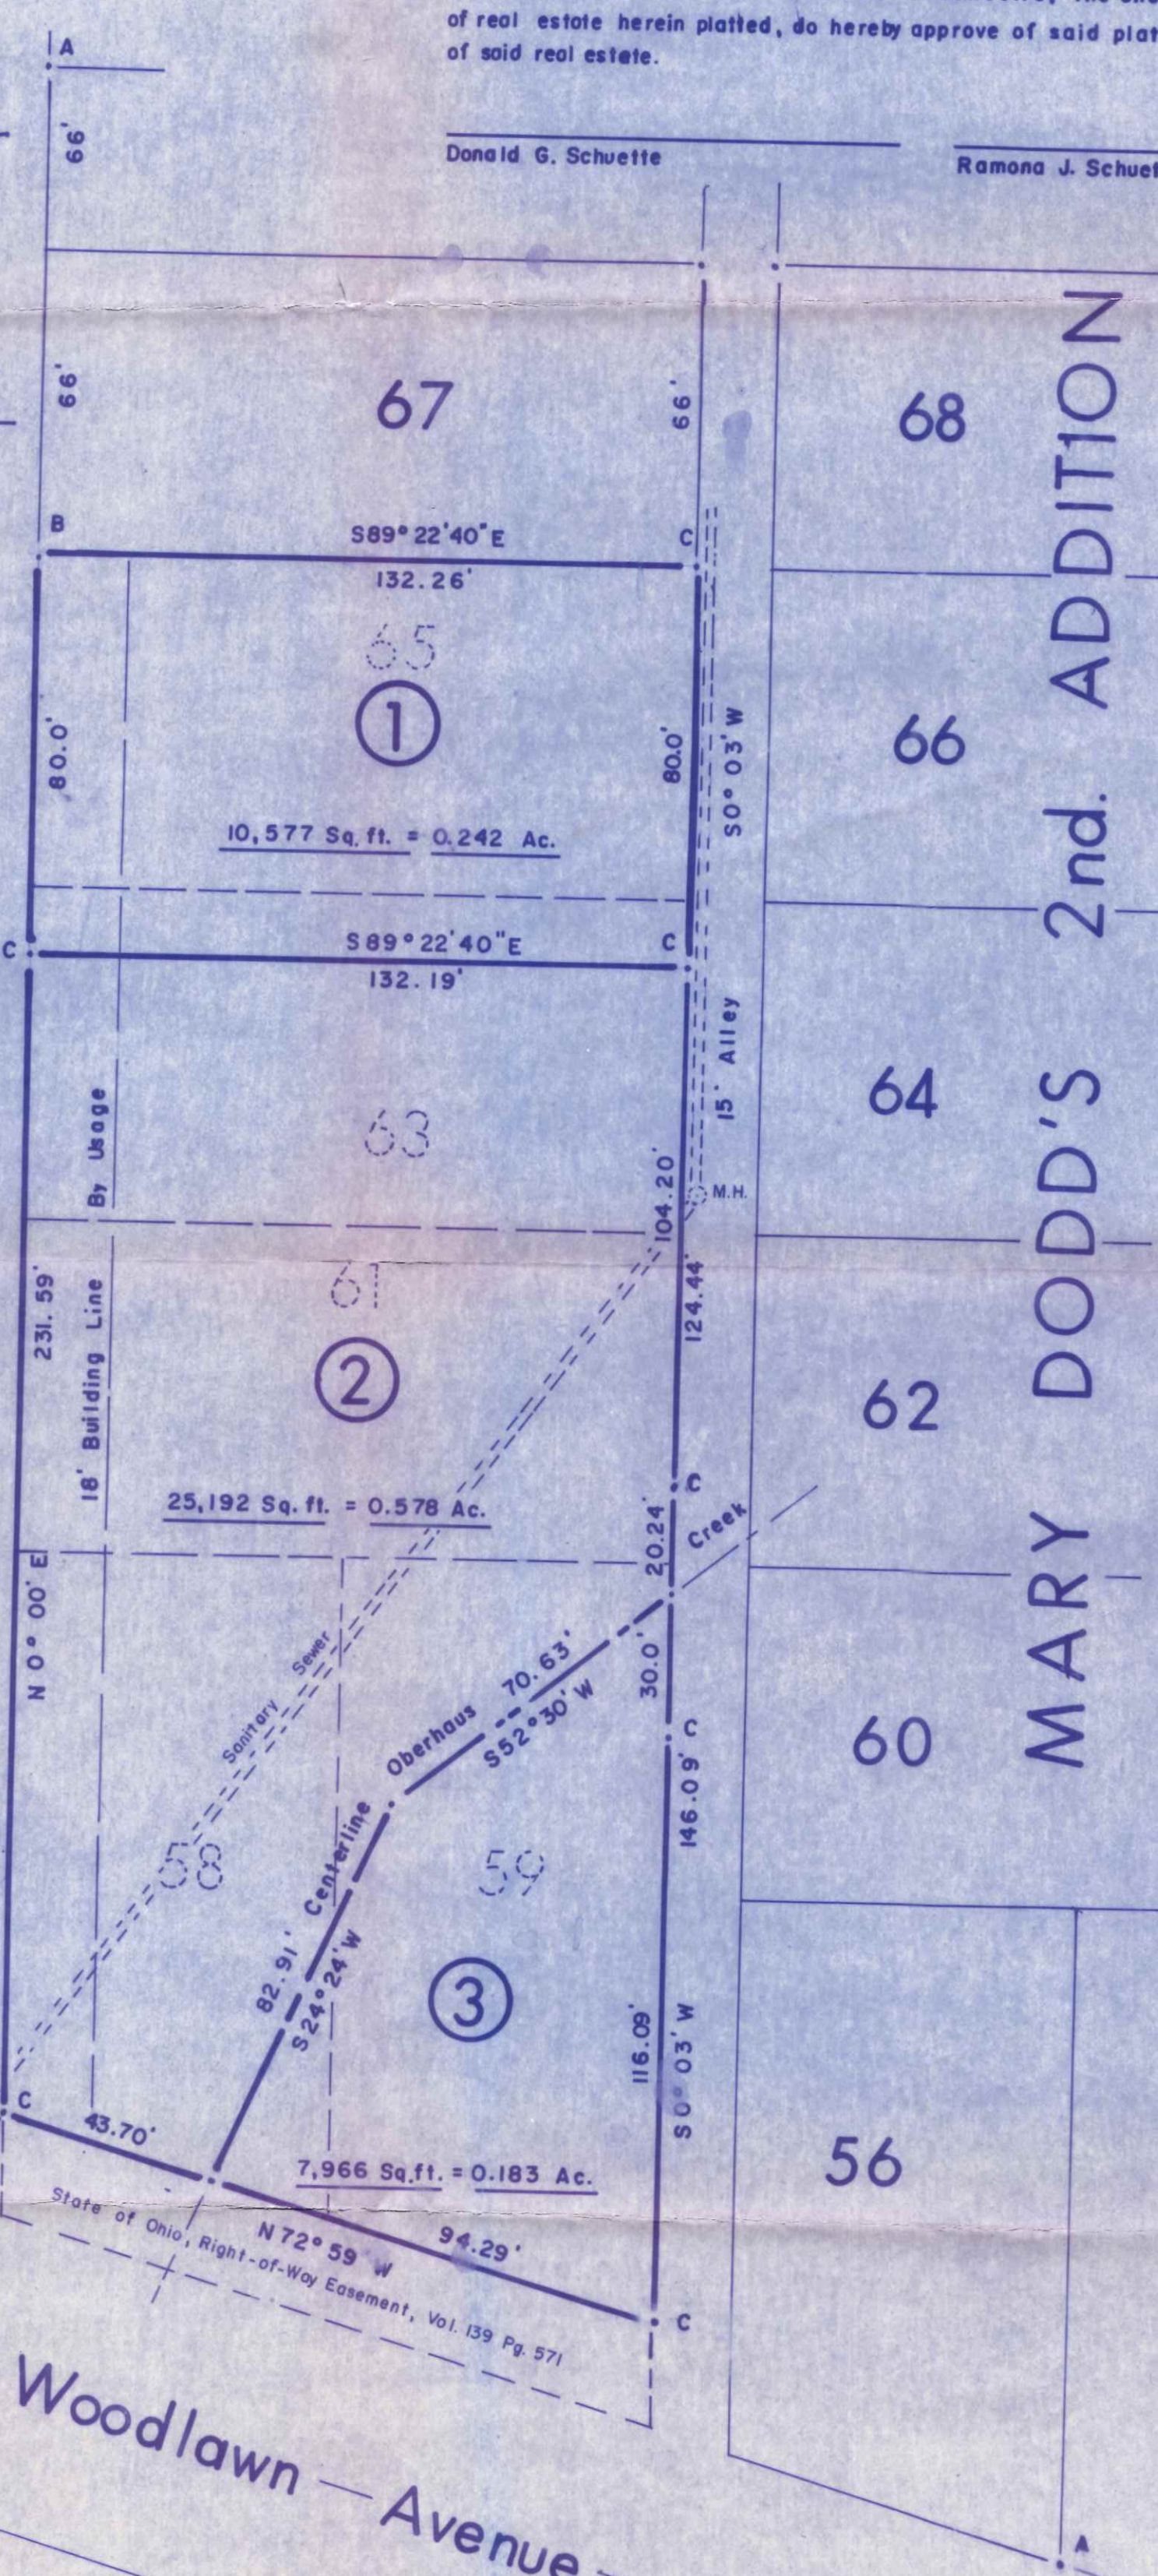

Woodlawn Avenue

I hereby state that I did preform this survey and that it is correct to the best of my knowledge.

Thomas J. Henry
Thomas J. Henry
Registered Surveyor No. 6787
August 1990.

Replatting of Lots No. 59, 58, 61, 63, and 65 of Mary Dodd's 2nd Addition to the City of Napoleon, Ohio.

Planning Commission Certificate

Under the authority provided by Chapter 711 of the Ohio Revised Code and Chapter 154 of the Napoleon Code of Ordinances, the plat is hereby approved by the Plan Commission of Napoleon, Ohio.

Date: _____ Chairman: _____

Secretary: _____

City Council Certificate

Under authority provided by Chapter 711 of the Ohio Revised Code of Ordinances, the plat is hereby approved by the City Council of City of Napoleon, Ohio.

Mayor: _____ Date: _____

Attest: _____
Clerk-Treasurer

Auditor

Certify for transfer this _____ day of _____, 1990.

Henry County Auditor

Recorder

Received for record at _____ o'clock _____ M. and recorded on slide _____ this _____ day of _____, 1990.

Henry County Recorder

Legend

- A - Iron pin found.
- B - Iron pin found set in concrete driveway, 0.86' South of true corner.
- C - Iron pin set this survey.

Owners Certificate


We, Donald G. Schuette and Ramona J. Schuette, the undersigned owners of of real estate herein platted, do hereby approve of said platting and subdivision of said real estate.

Donald G. Schuette

Ramona J. Schuette

Willard Street - 66' wide

MARY DODD'S 2nd. ADDITION

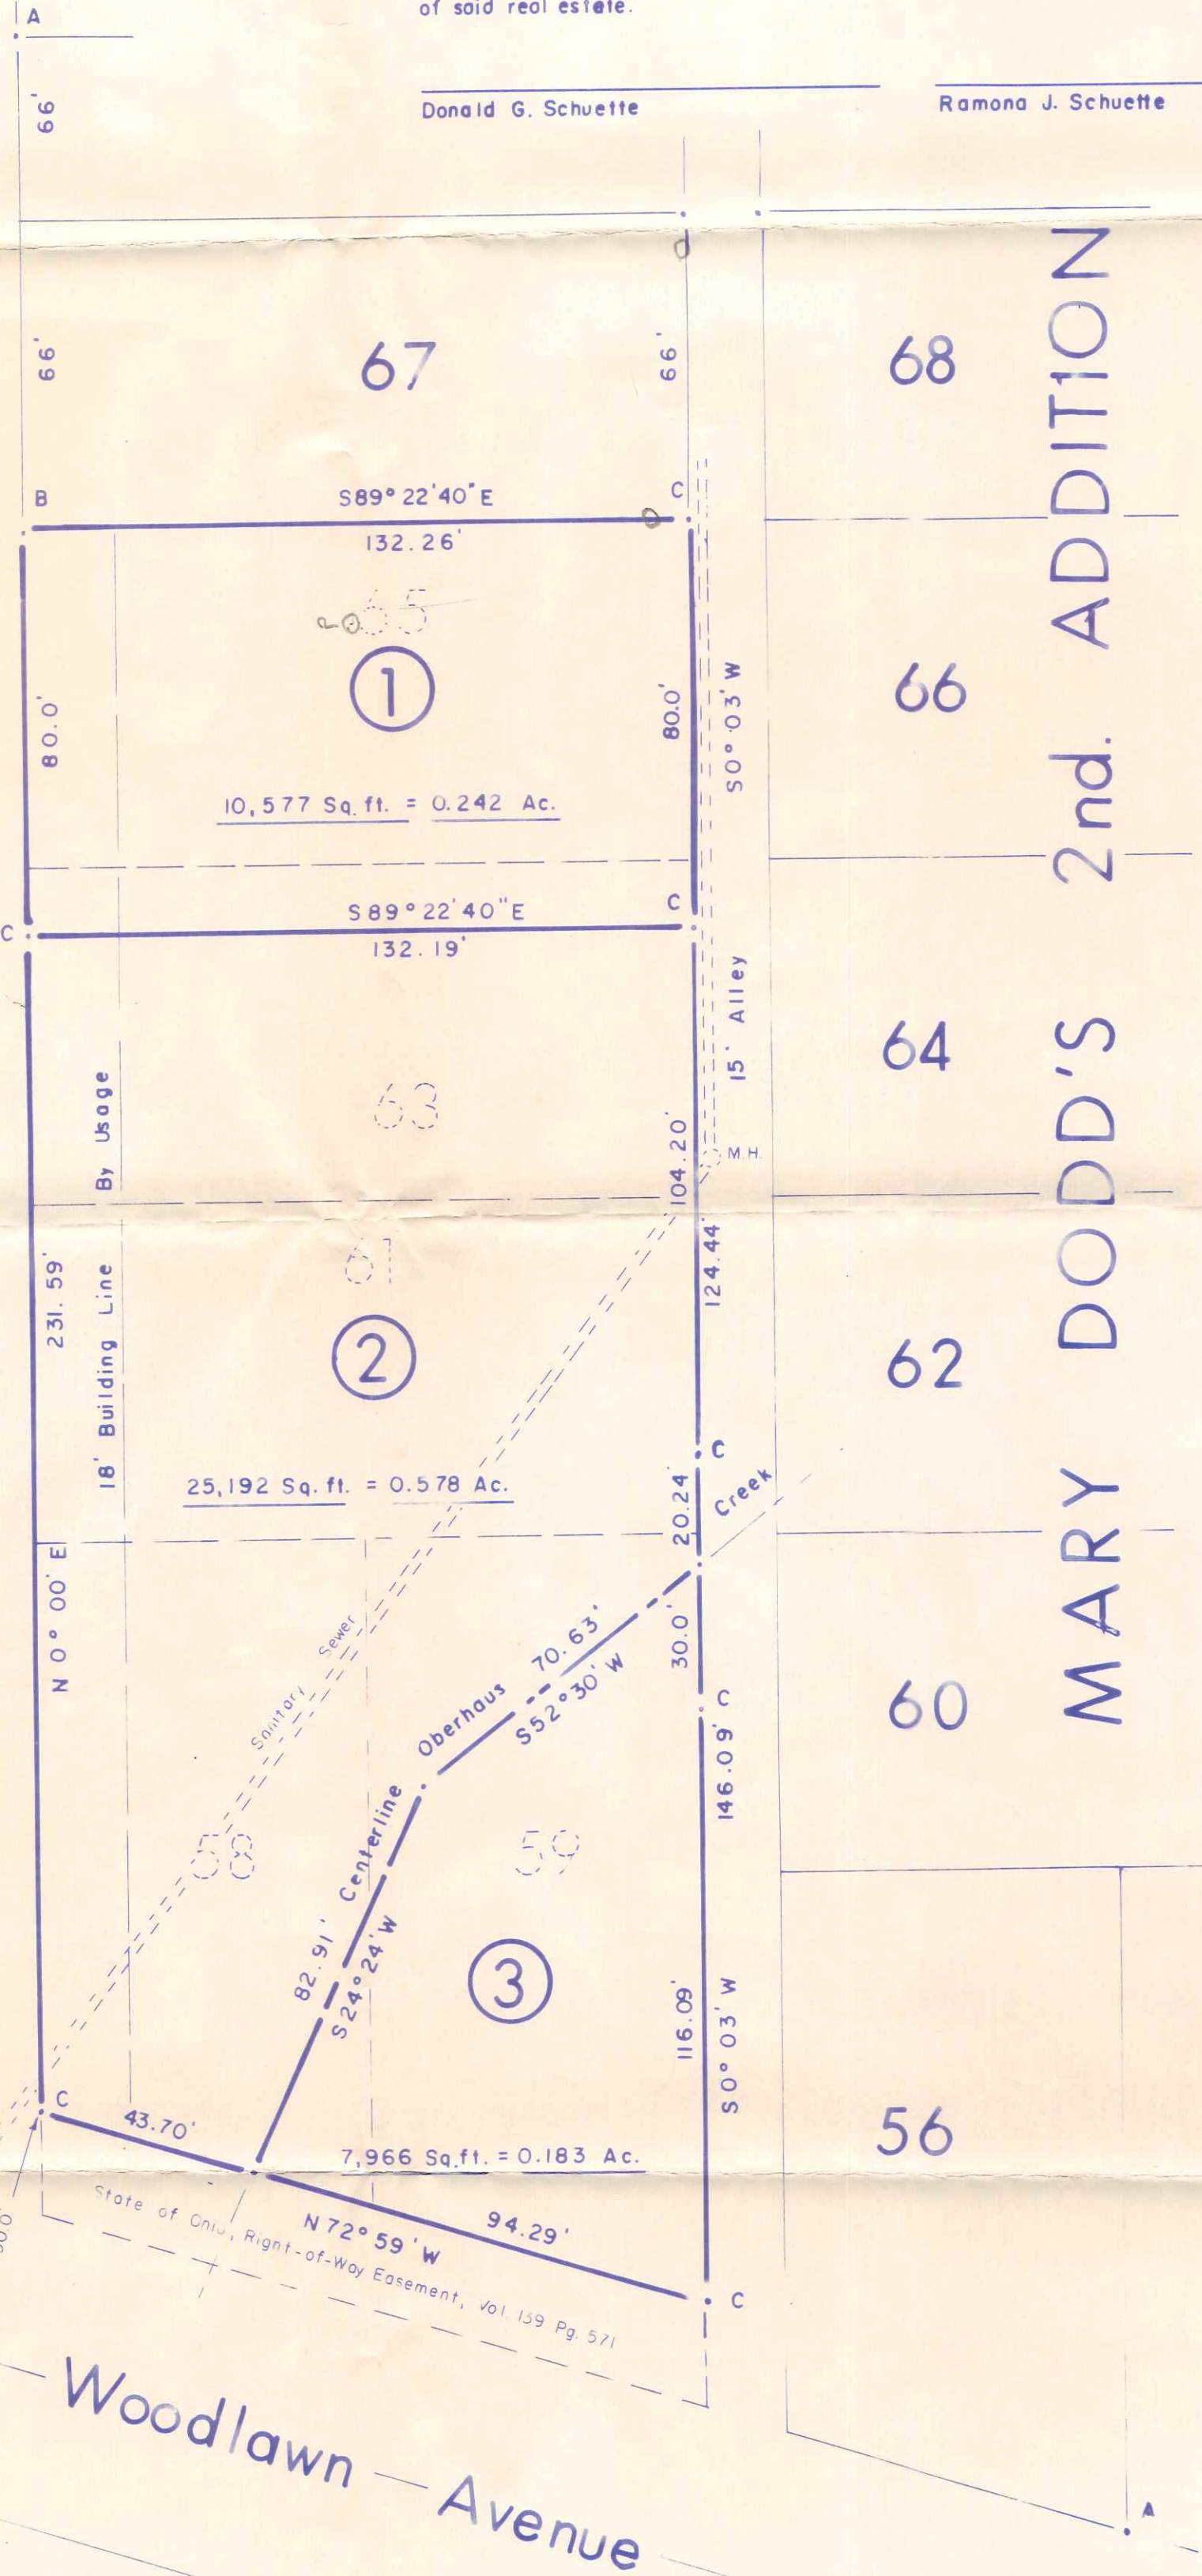

I hereby state that I did preform this survey and that it is correct to the best of my knowledge.

Thomas J. Henry
Thomas J. Henry
Registered Surveyor No. 6787
August 1990.

