


June 2021
303,305

MH OB 0860
North to Tap

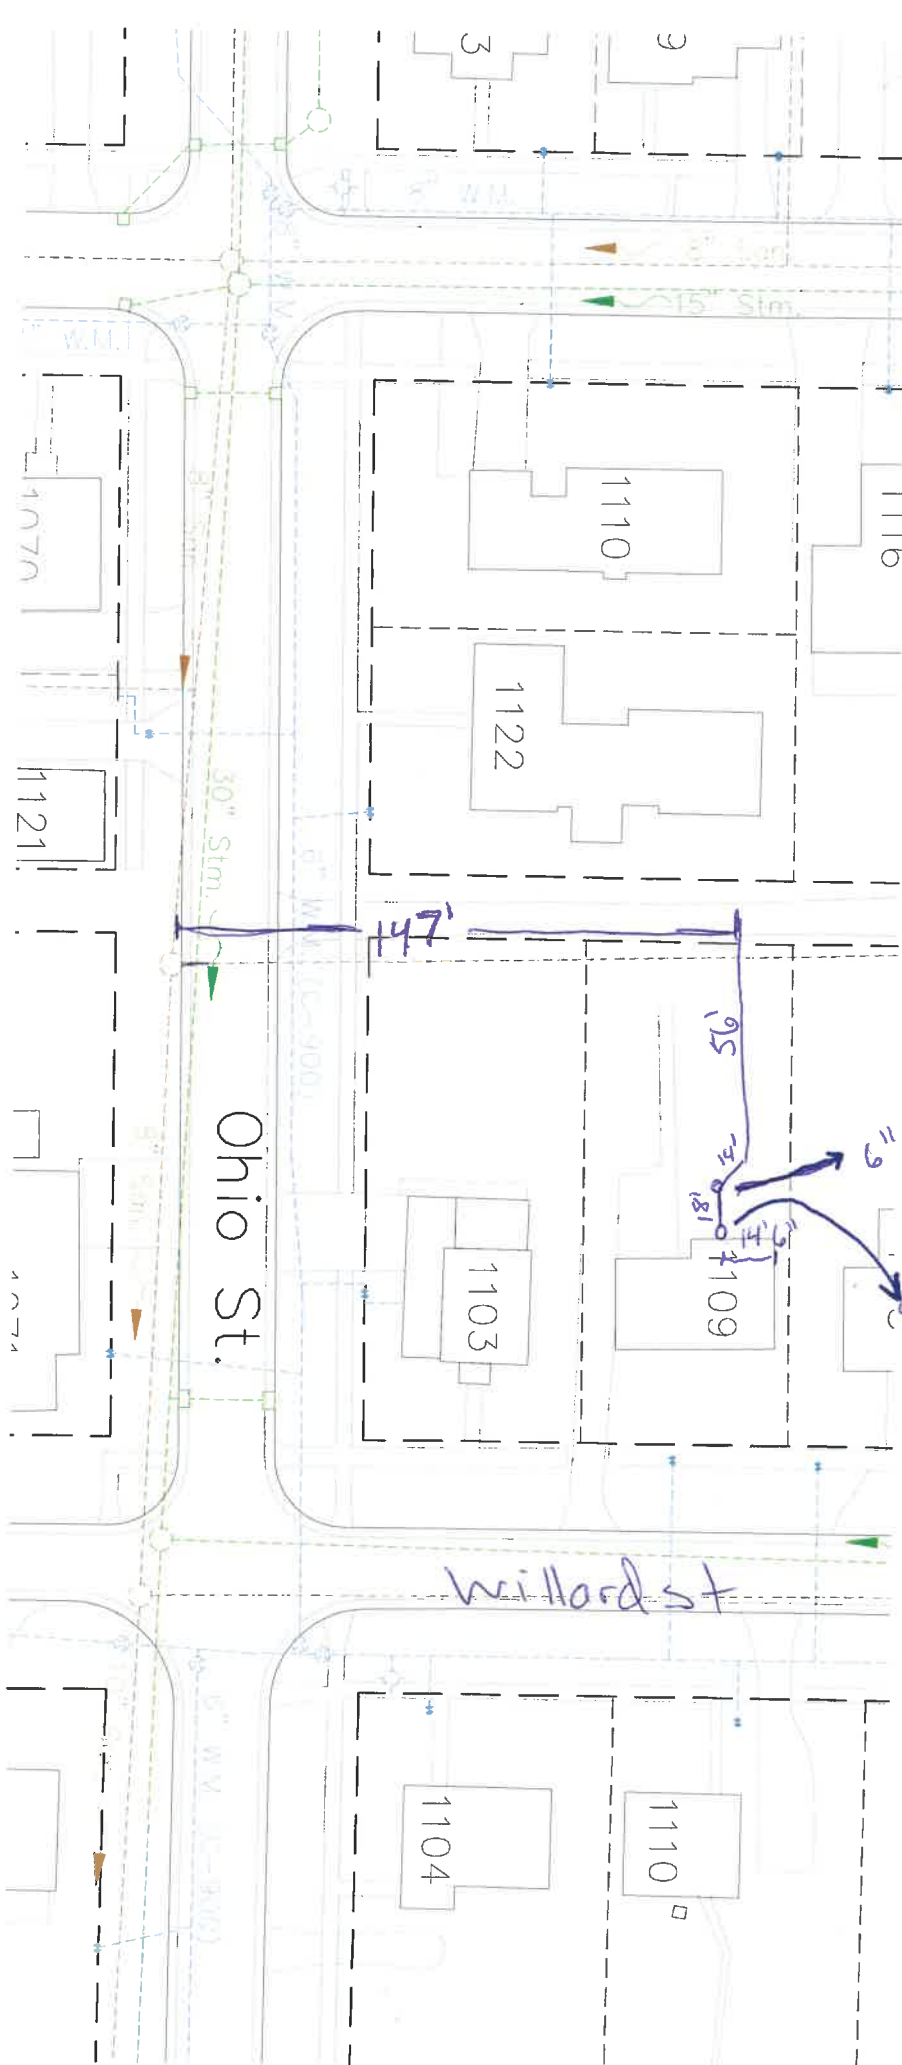

NORTH ↑

6" Clay Cleanout
29" deep
Homeowner

4" Plastic Cleanout
30" deep
Homeowner