

SCANNED


1"=20'

M:ller Construction

10-3-19

Storm Tap + Water
Service

Insp. By: A. Debl

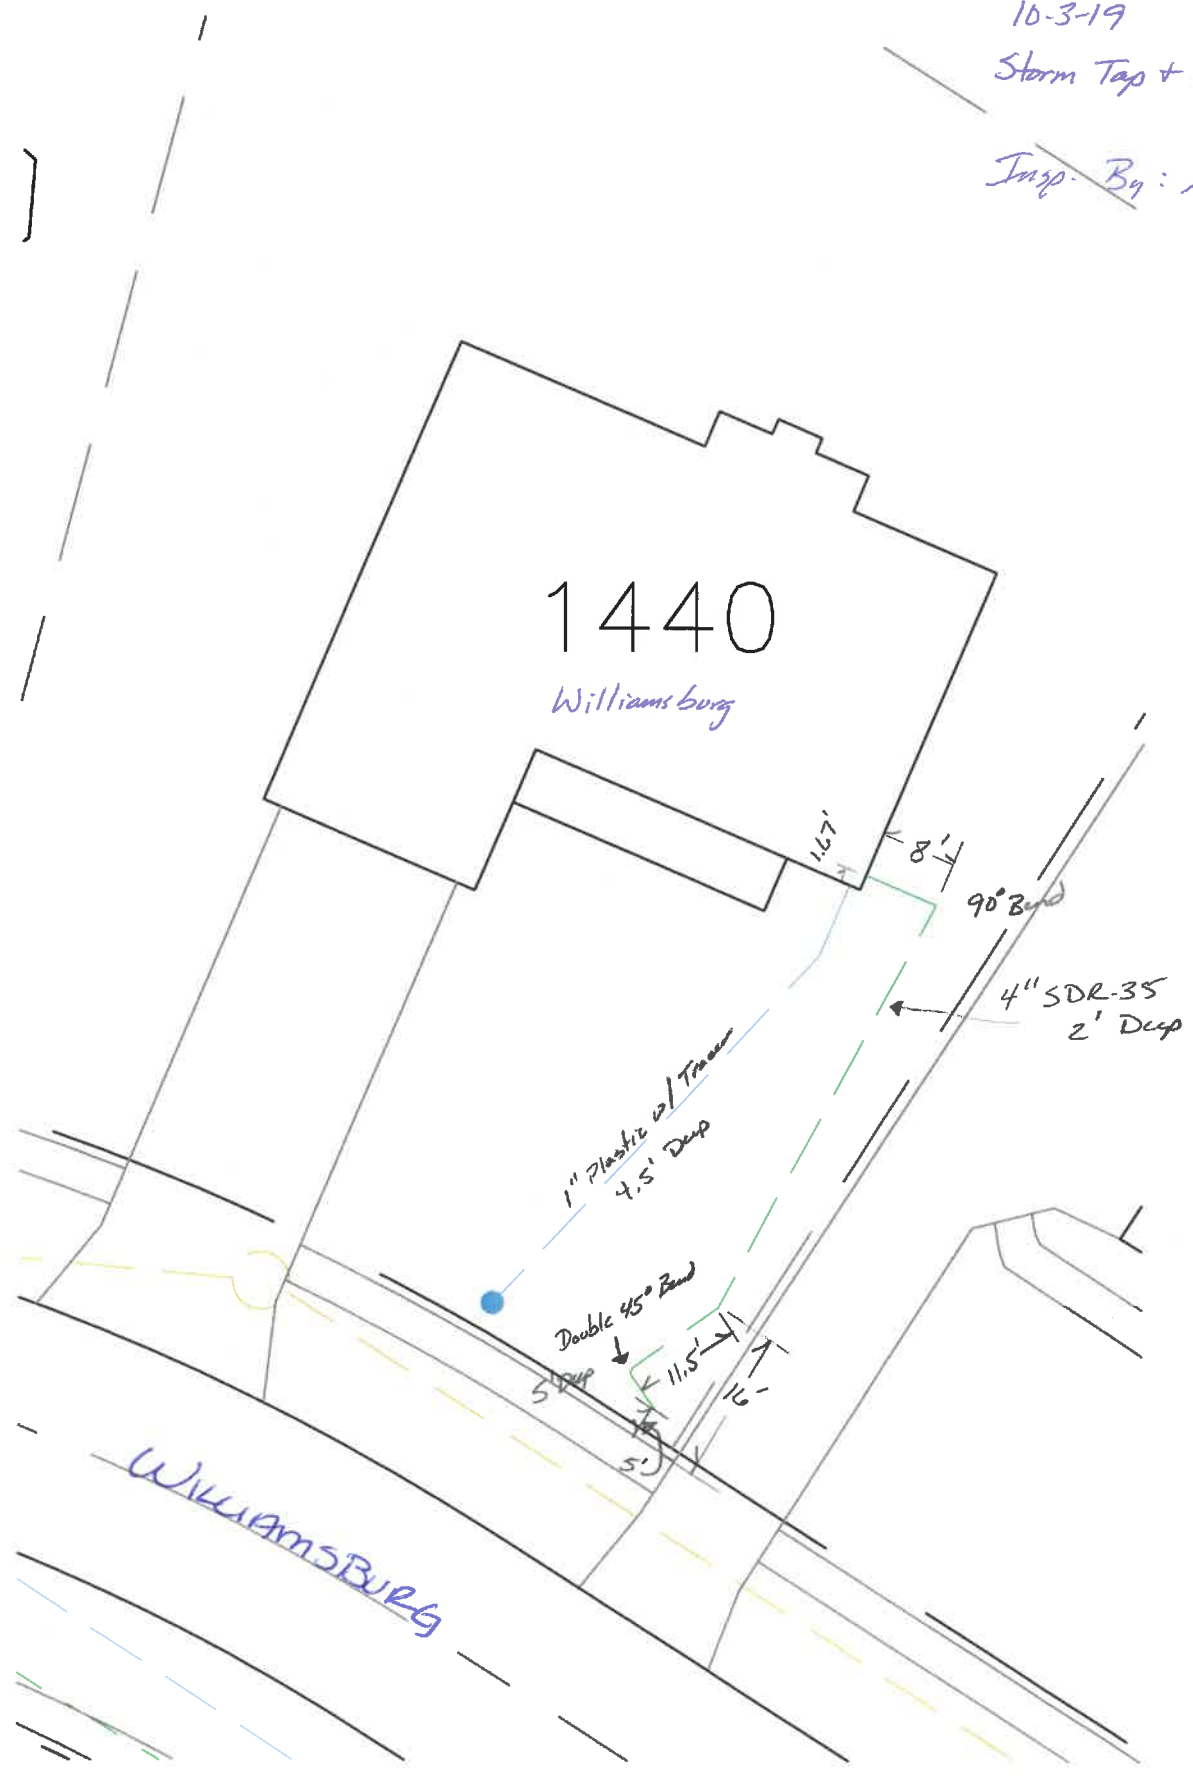

SCANNED

1440 WILLIAMSBURG
INSP. MARK B. STRESS
10-4-2019
SPW. SERVICE

