


PLOT PLAN


OF LOT 80 IN TWIN OAKS SUBDIVISION 5TH ADDITION,
CITY OF NAPOLEON, HENRY COUNTY, OHIO.
PREPARED FOR AND AT THE REQUEST OF
MOCK-BUEHRER, BUILDERS

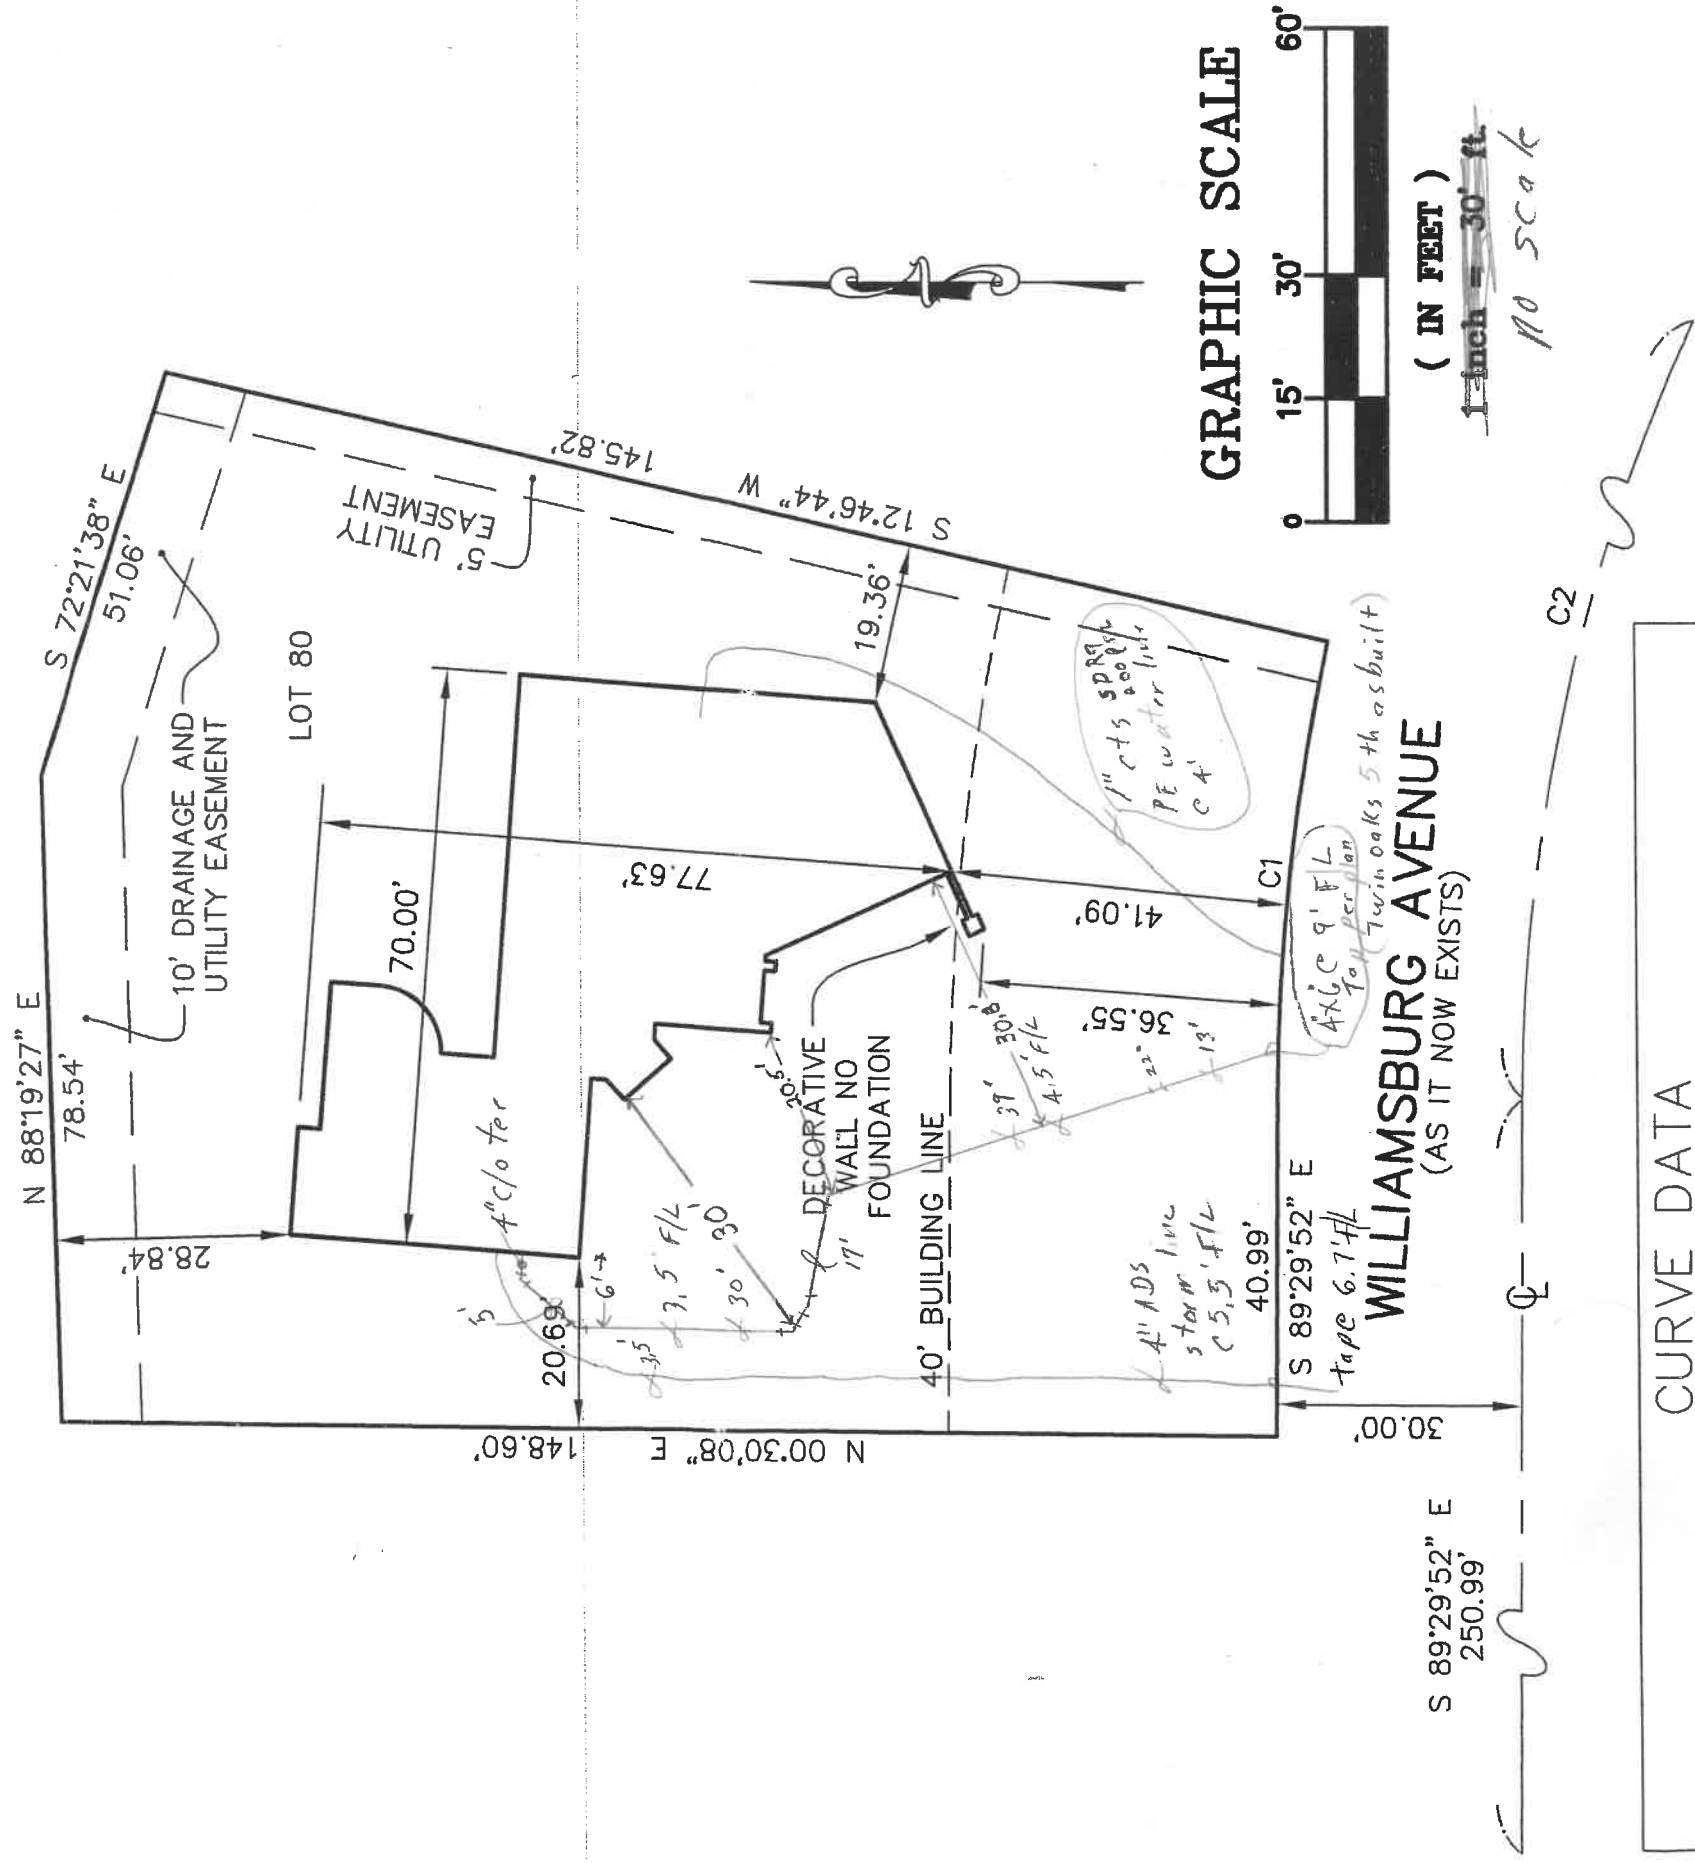

CURVE DATA

CURVE	RADIUS	LENGTH	TANGENT	CHORD	BEARING	DELTA
C1	260.00'	55.71'	27.96'	55.60'	N 83°21'34" W	121°6'36"
C2	230.00'	119.81'	61.30'	118.46'	N 74°34'28" W	29°50'49"

Saneholtz & Associates, LLC

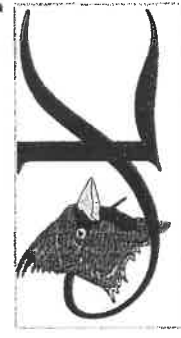

P.O. Box 2628
Whitehouse, OH 43571
Phone: (419) 877-0400
Fax: (419) 877-1140
Mobile: (419) 350-8818
E-Mail: ss@saneholtz.com

1450 Williamsburg

REV. DATE: 04/06/04

DATE: 02/04/04
PROJECT# 041S00245