


MICHIGAN

WOODLAWN

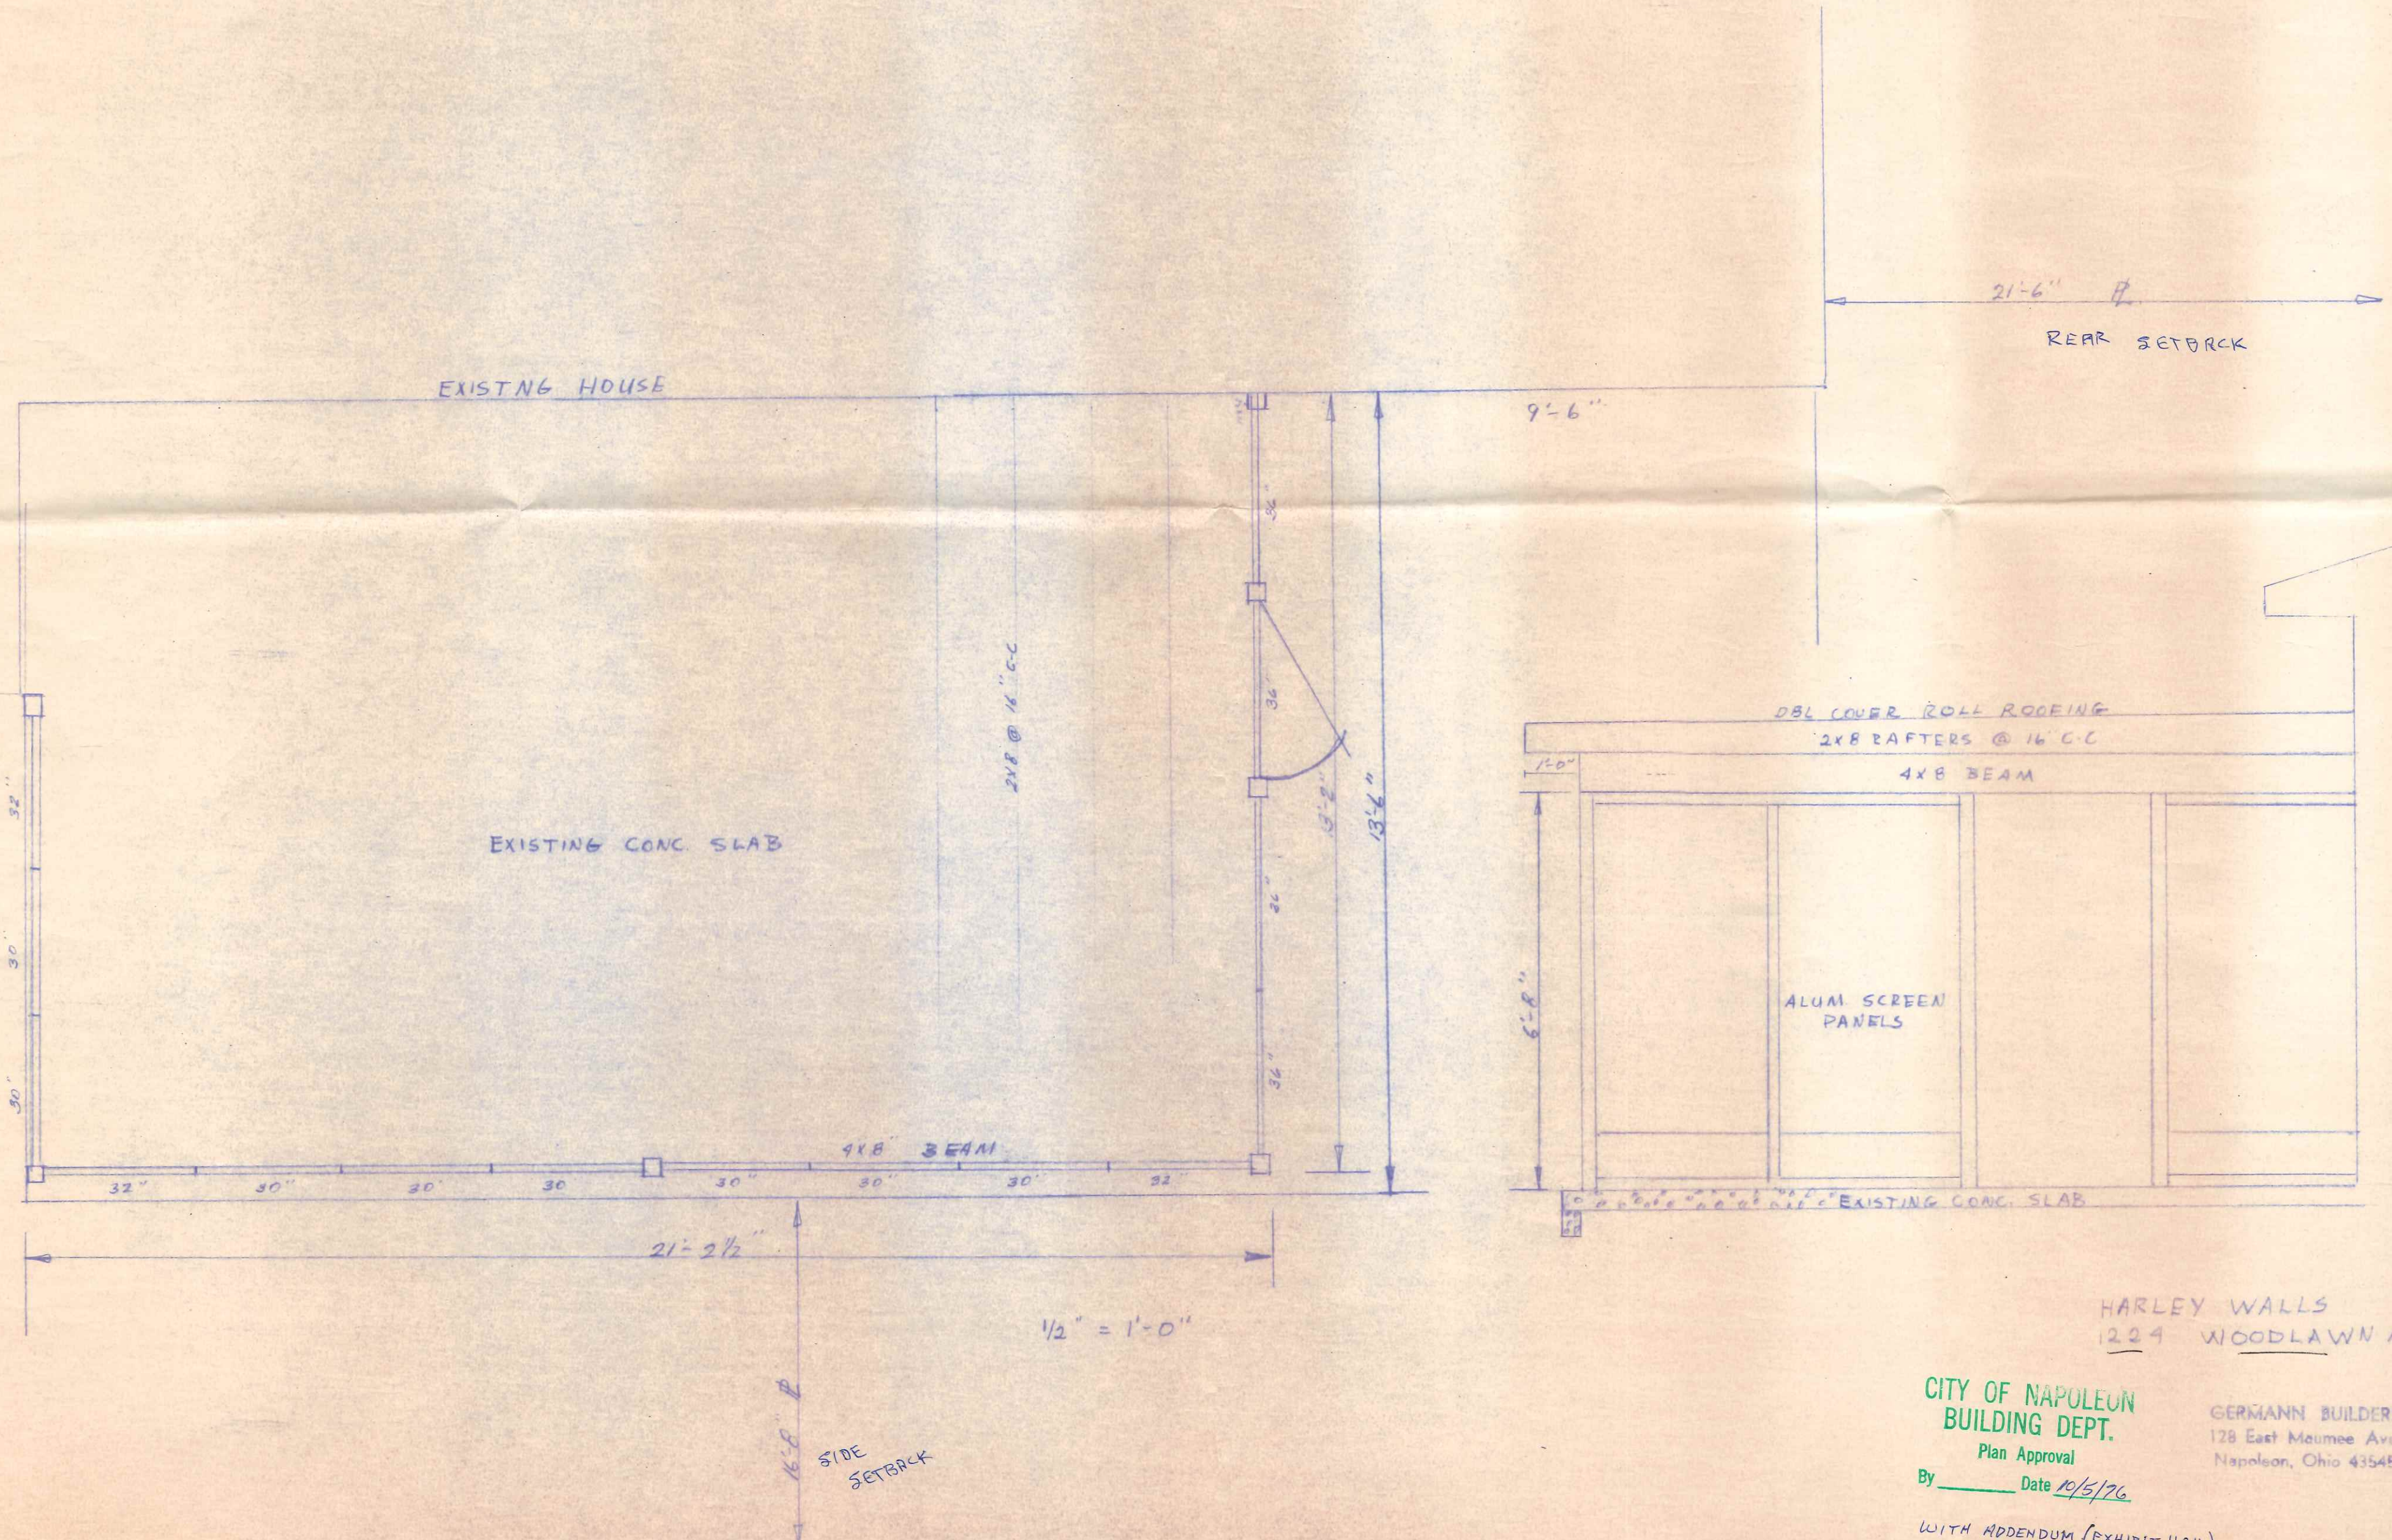

HARLEY WALLS
1224 WOODLAWN AVE

CITY OF NAPOLEON
BUILDING DEPT.
Plan Approval
By _____ Date 10/5/76

GERMANN BUILDERS
128 East Maumee Ave
Napoleon, Ohio 43545

WITH ADDENDUM (EXHIBIT "A")