


DO NOT DRIVE TRUCK
IN THIS DRIVEWAY

WOODLAWN

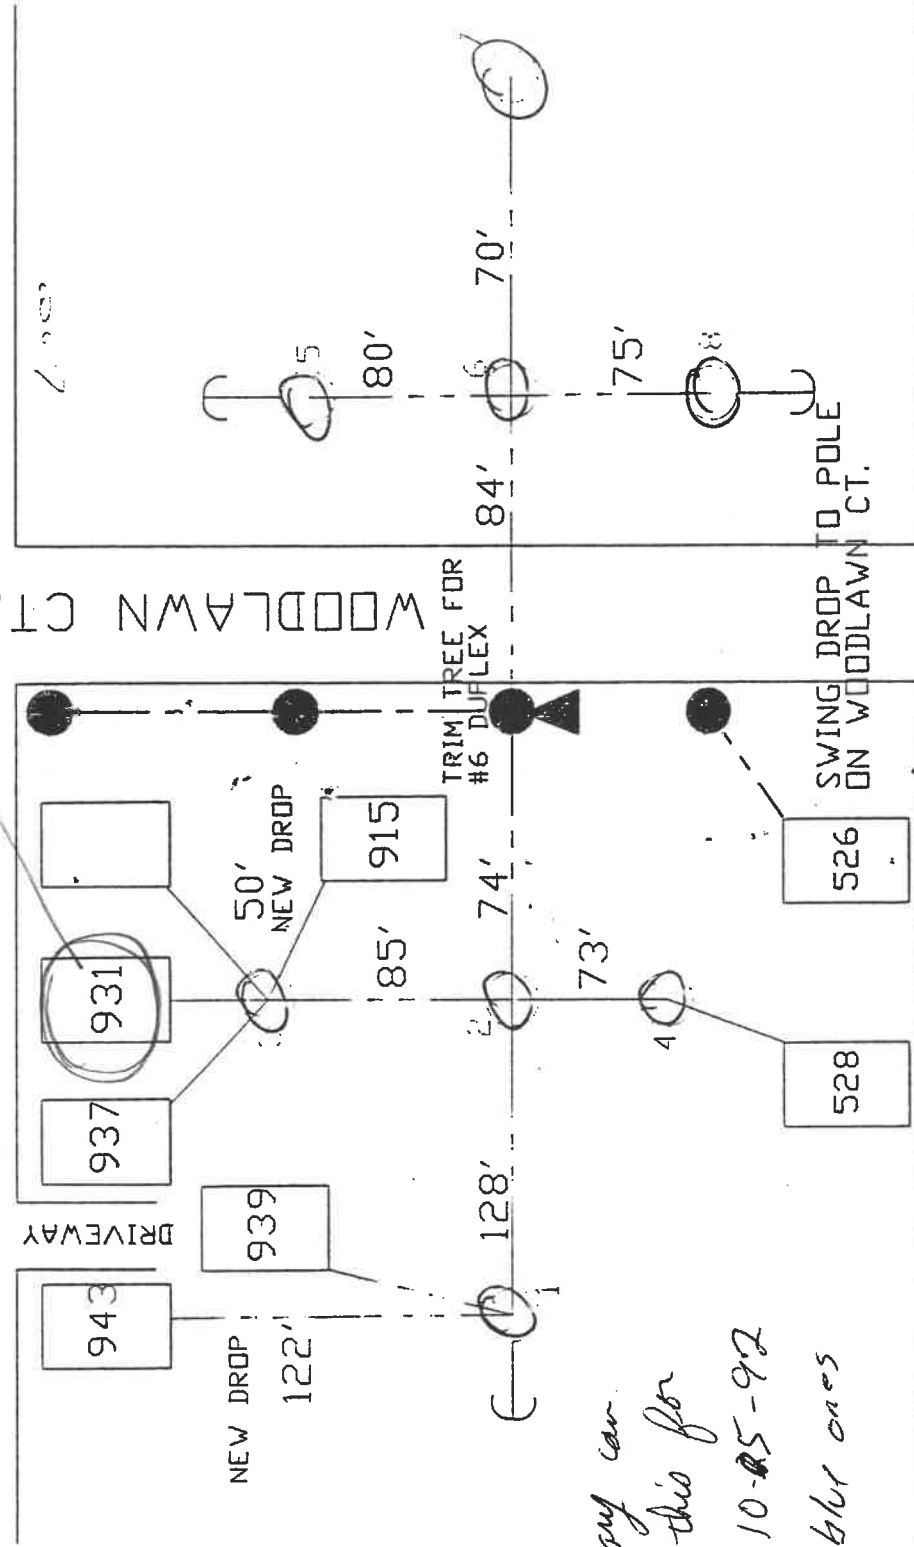


HIGH ST.

*6 any can.
 you spot this for
 Monday 10-25-92
 Just the blue ones
 Thanks
 [Signature]*

OK GCS

1-8 ARE NEW 35' POLES
 526' 2/0 TRIPLEX
 315' #2 TRIPLEX

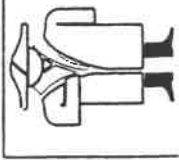

Napoleon Power & Light
 1775 Industrial Drive Napoleon, Ohio
 ITEM Wood (CWA)
 DATE 10/19/92
 W.O.# 30100
 DRAWN BY JBK