


DEMOLITION OF HN #259 & 261 YEAGER STREET

DATE: 12-16-13

DEMOLITION BY: ARMSTRONG EXCAVATION

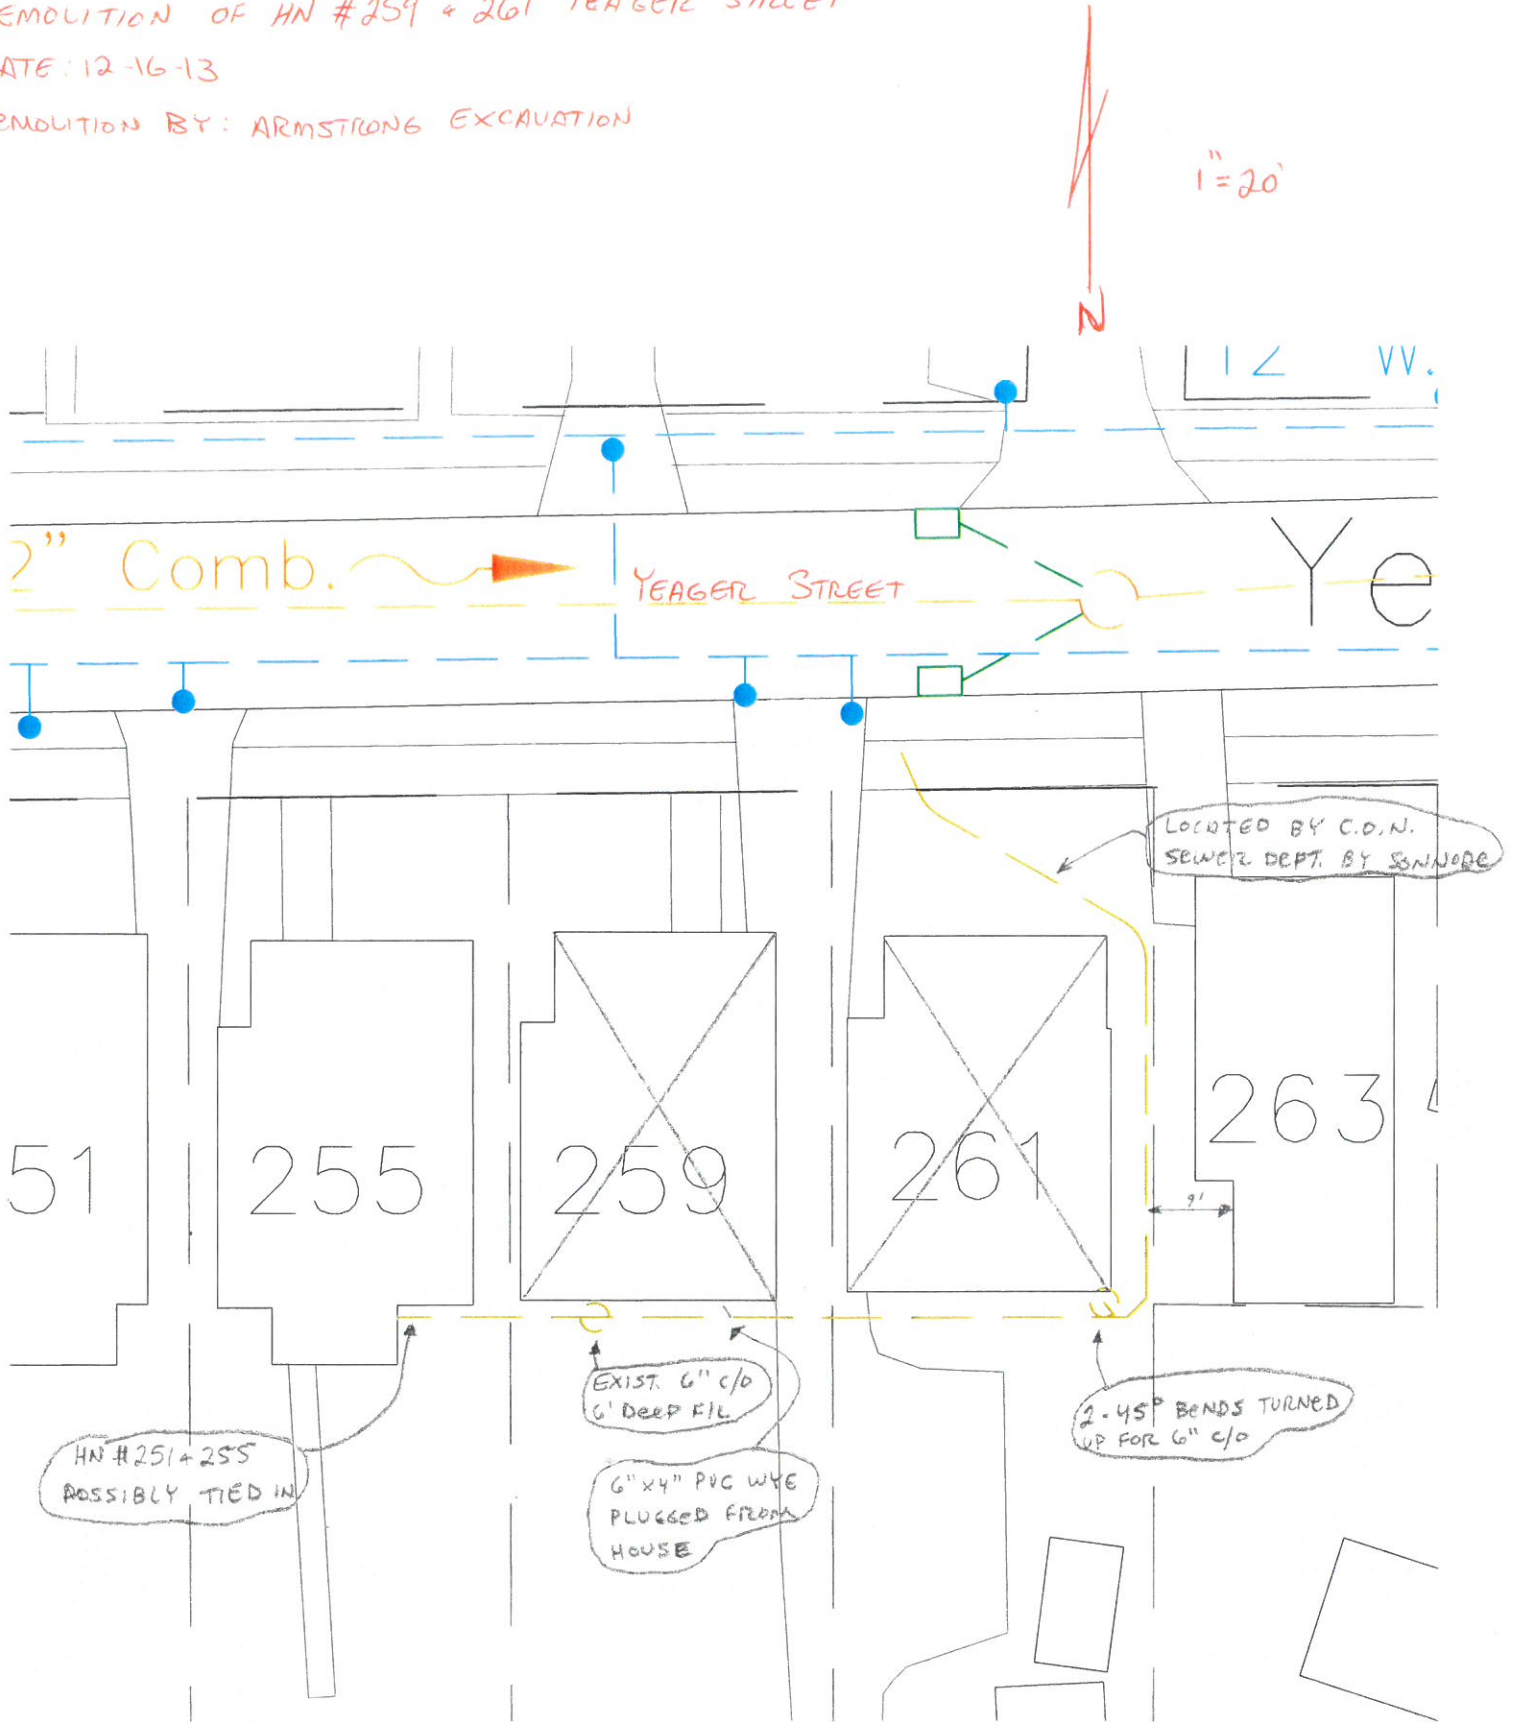

DEMOLITION OF HN # 259 & 261 YEAGER STREET

DATE 12 16 43

DEMOLITION BY: ARMSTRONG EXCAVATION

