


570
CAMBRIDGE STREET
50' R/W

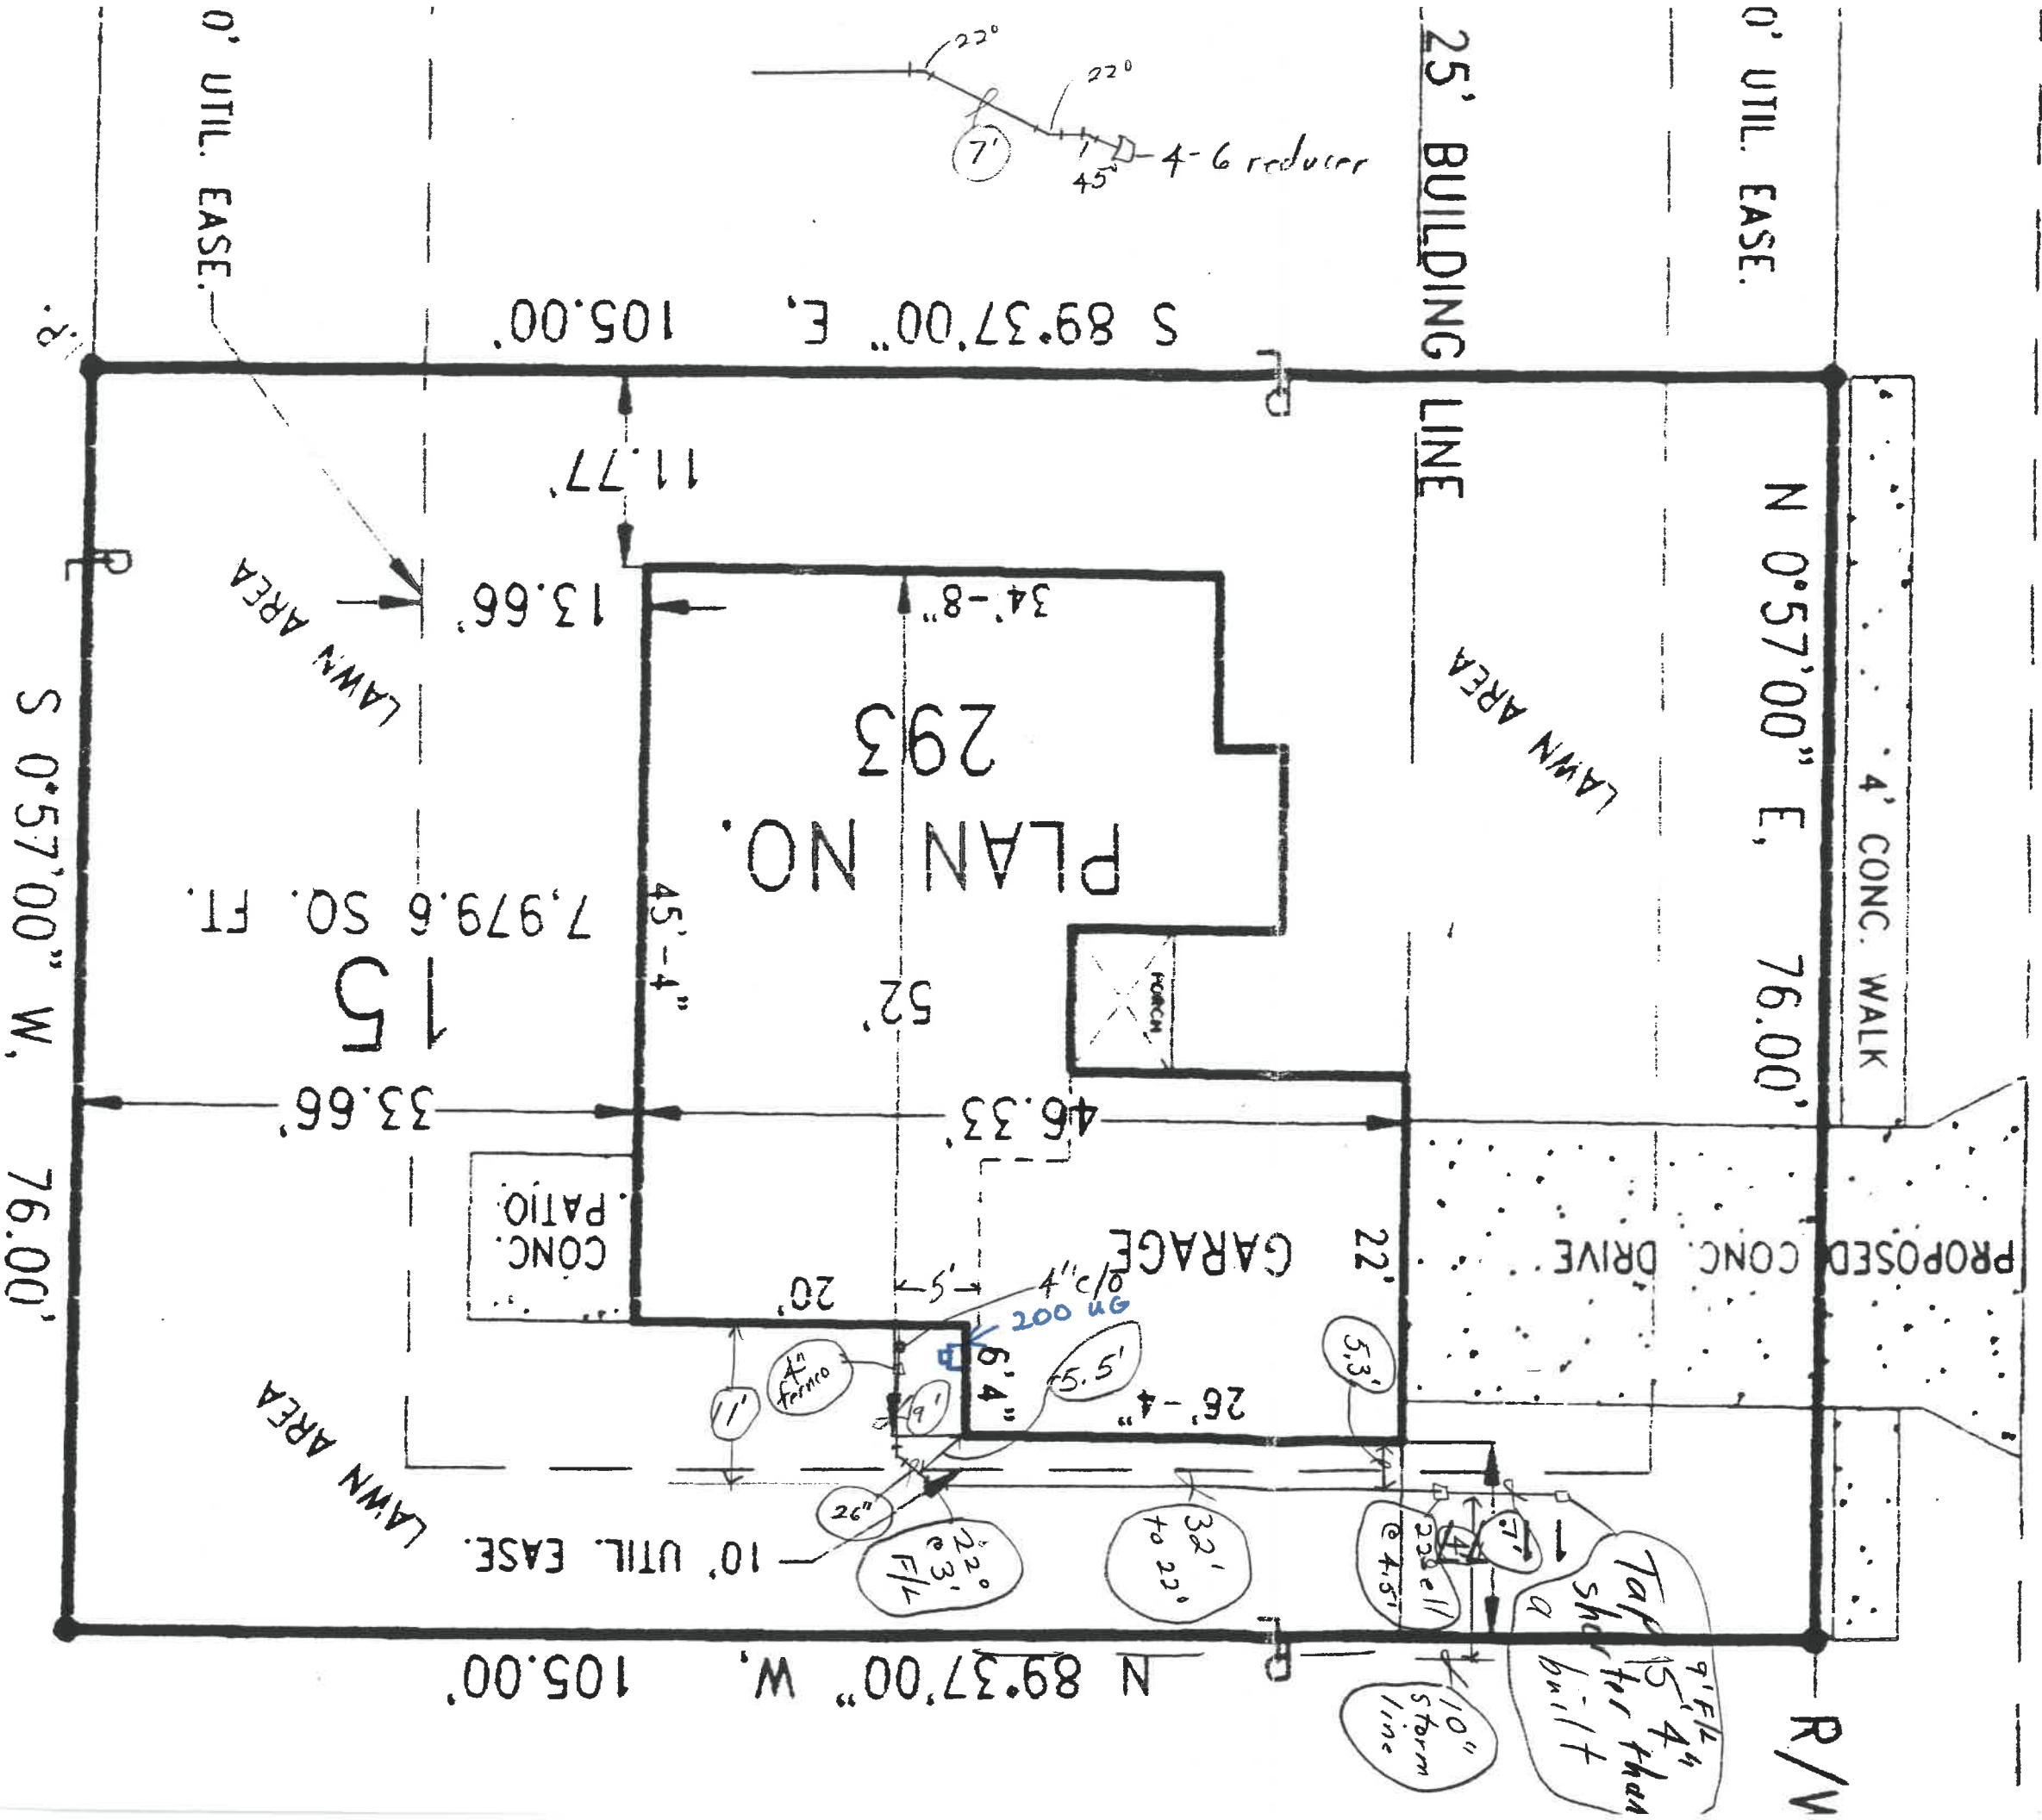

570 Cambridge

0' UTIL. EASE. 105.00' E, 105.00' W, 76.00' S 0' UTIL. EASE.